


ORIGINAL SURVEY	SURVEYED	BY	DATE
NOTE BOOK	PLOTTED		
	TEMPLATE		
	AREAS		
	AREAS CHECKED		

FINAL SURVEY	SURVEYED	BY	DATE
NOTE BOOK	PLOTTED		
	TEMPLATE		
	AREAS		
	AREAS CHECKED		

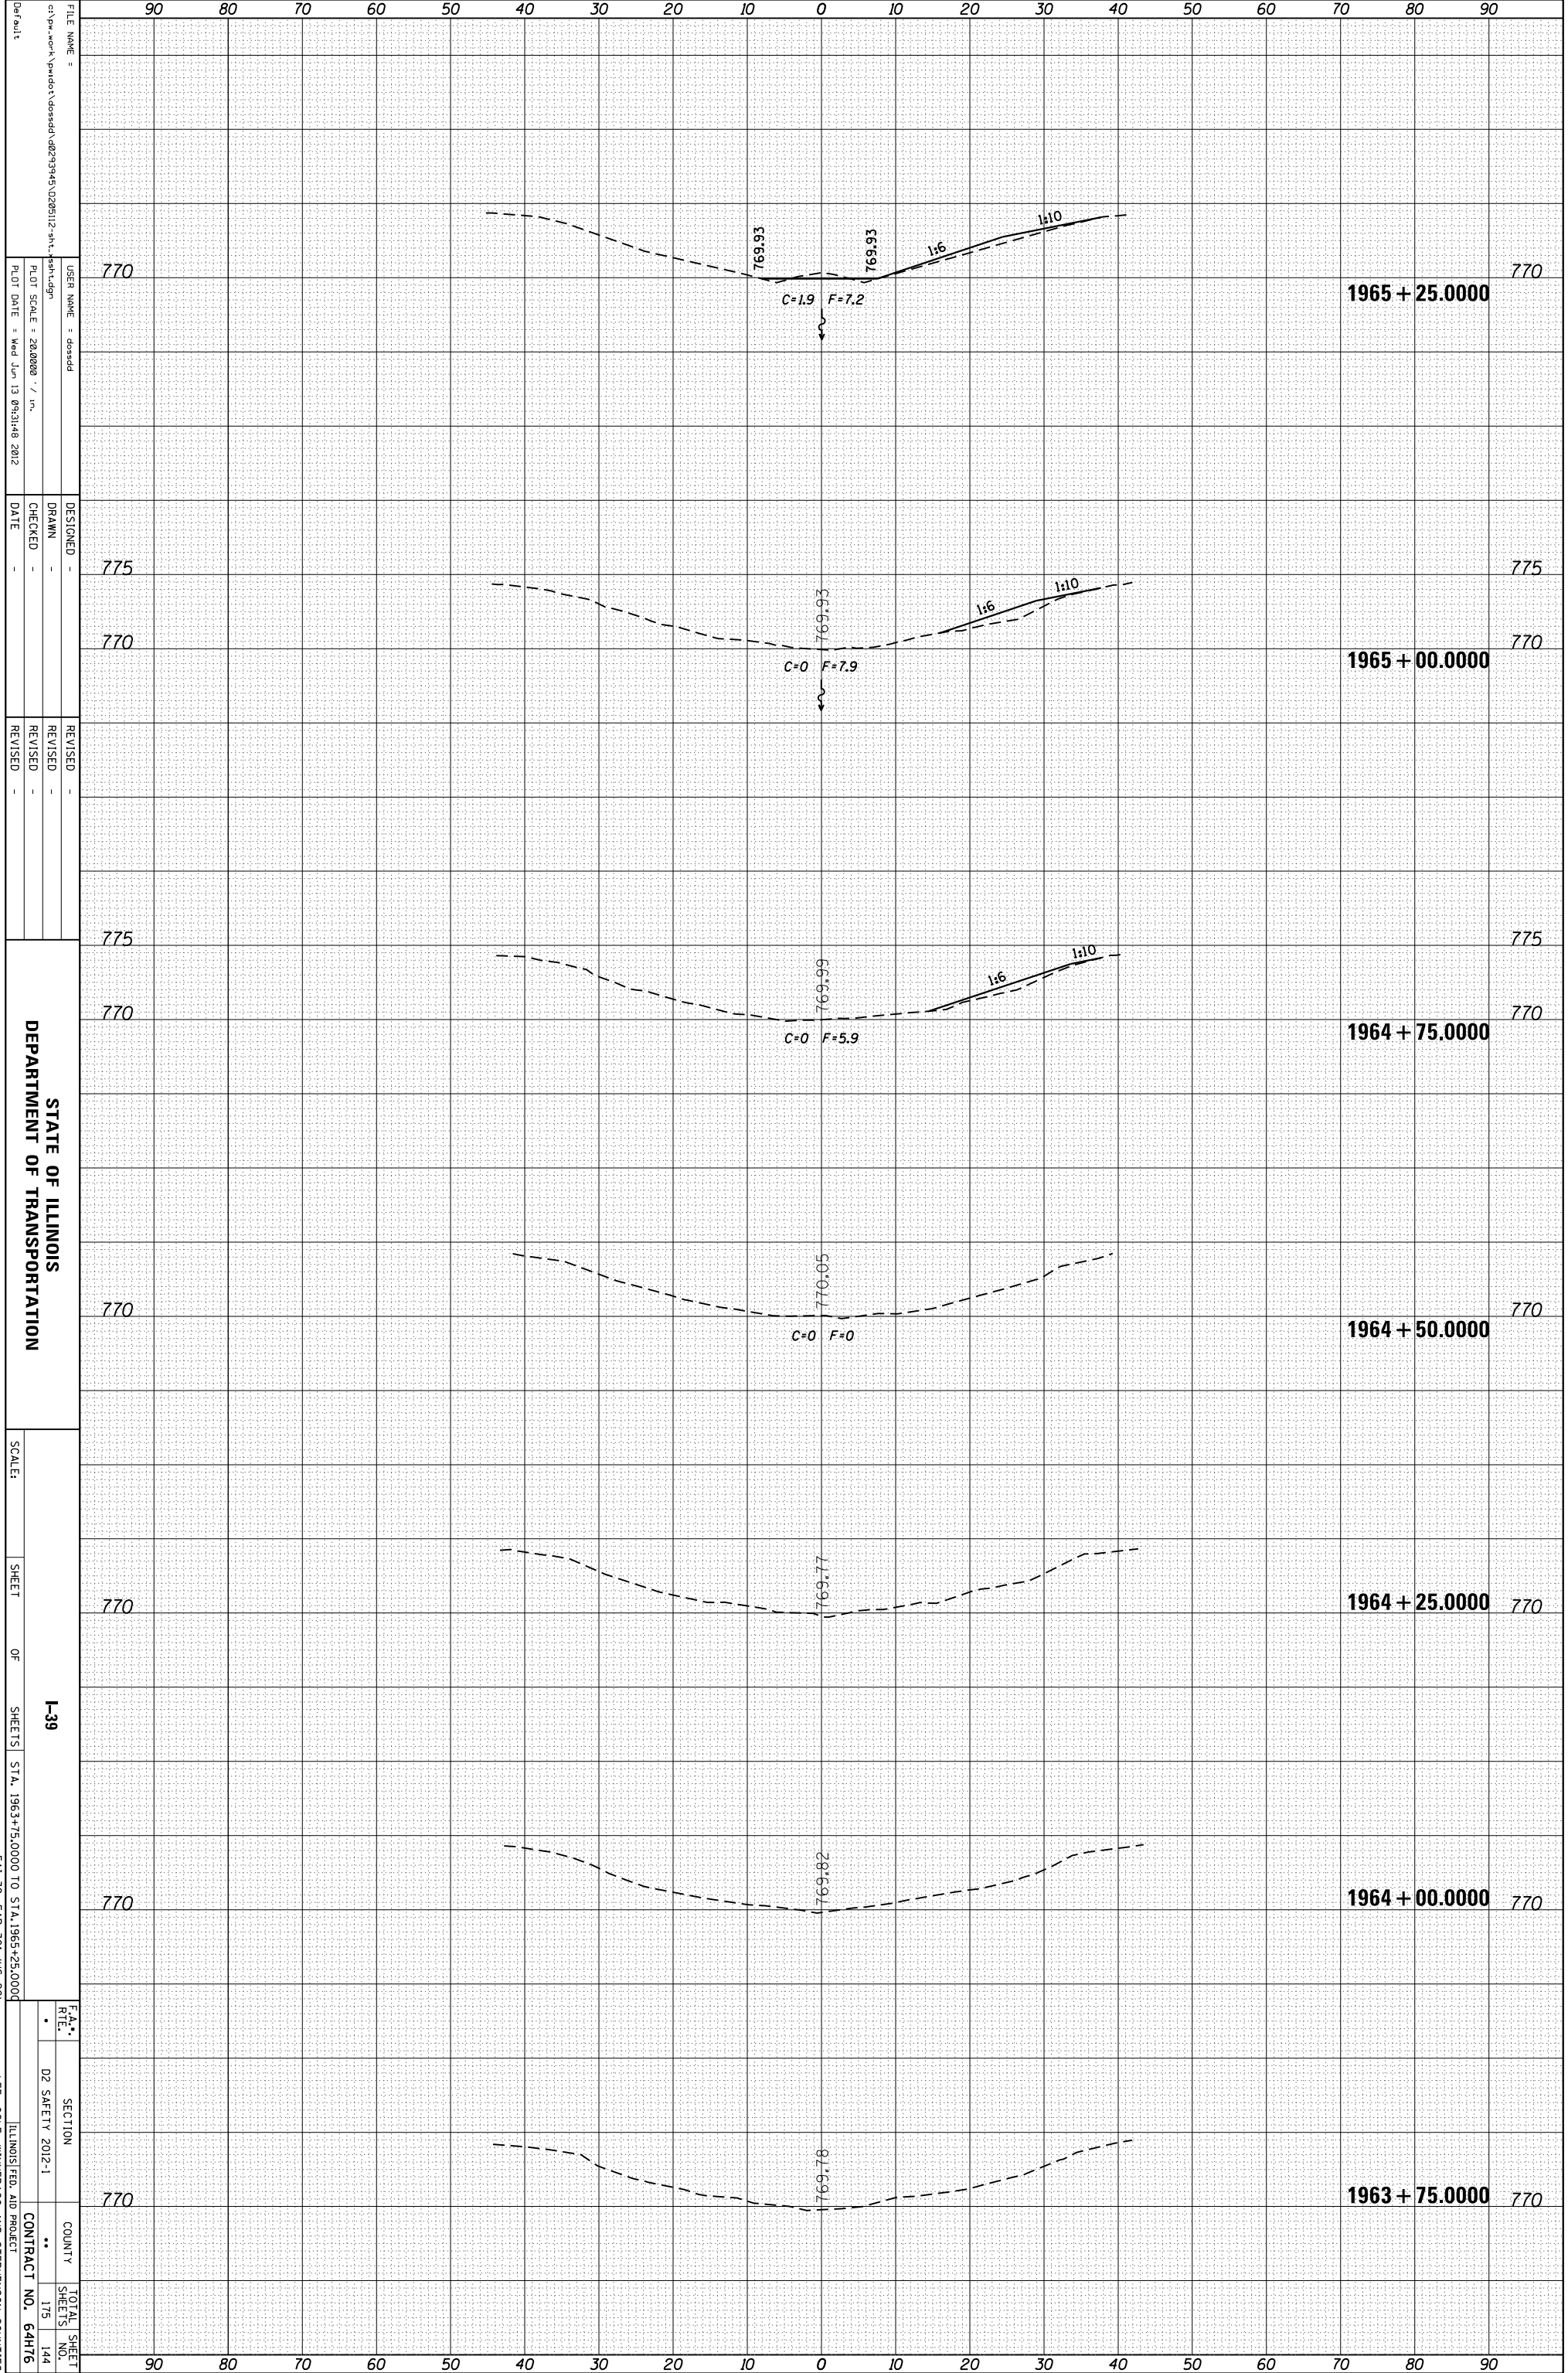

FILE NAME = c:\pwworkspace\pwworkspace\1963+75.000 TO 1965+25.000.dwg
 USER NAME = dossed
 PLOT SCALE = 28.0000 / in.
 PLOT DATE = Wed Jun 13 09:34:48 2012

DESIGNED -
 DRAWN -
 CHECKED -
 DATE -

REVISED -
 REVISED -
 REVISED -

STATE OF ILLINOIS
 DEPARTMENT OF TRANSPORTATION

SCALE: SHEET OF SHEETS I-39 STA. 1963+75.000 TO STA. 1965+25.000
 * ILL. DEP. OF TRANSPORTATION *
 * ILL. STATE ROAD DISTRICT NO. 1 *
 * ILL. STATE ROAD DISTRICT NO. 1 *
 * ILL. STATE ROAD DISTRICT NO. 1 *

SECTION COUNTY TOTAL SHEET NO.
 02 SAFETY 2012-1 ** 175 144
 ILLINOIS FED. AID PROJECT CONTRACT NO. 64H76

** ILL. OGLE, WINNEBAGO AND STEPHENSON COUNTIES