


ORIGINAL SURVEY	SURVEYED	BY	DATE
NOTE BOOK	PLOTTED		
	TEMPLATE		
	AREAS		
	AREAS CHECKED		

FINAL SURVEY	SURVEYED	BY	DATE
NOTE BOOK	PLOTTED		
	TEMPLATE		
	AREAS		
	AREAS CHECKED		

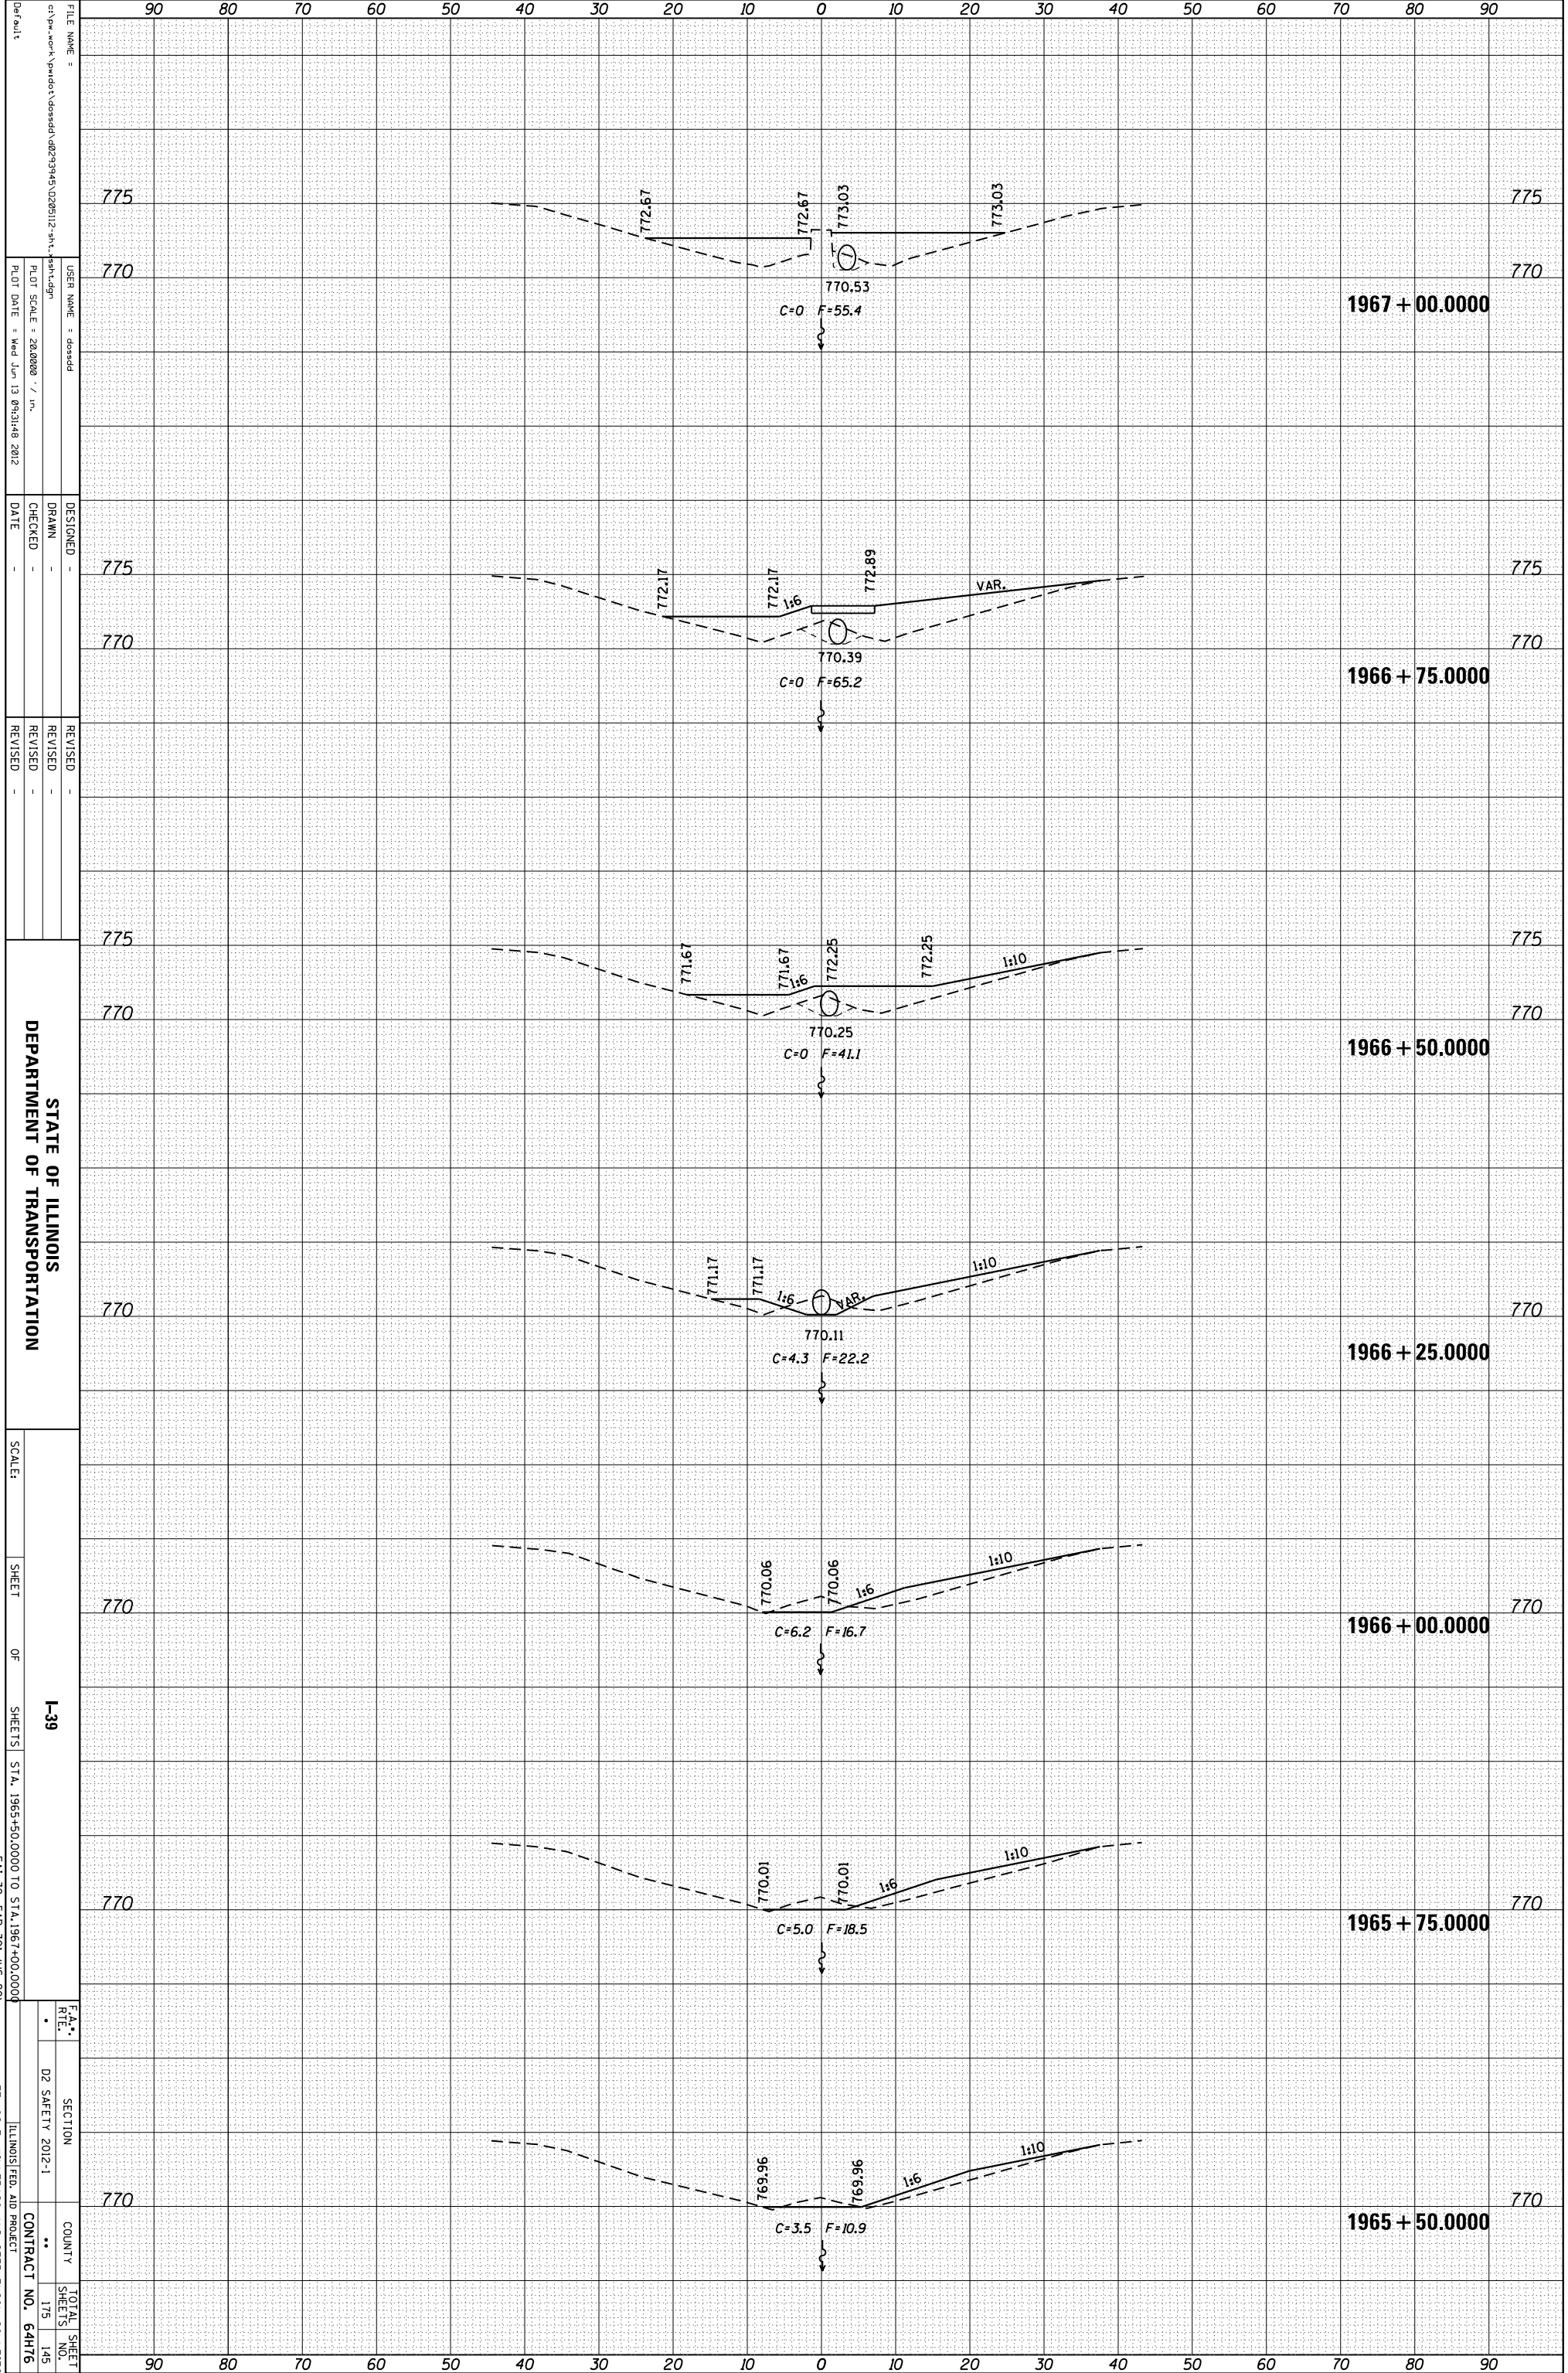

FILE NAME = c:\pwworkspace\pwworkspace\1965+50.000\1965+50.000.dwg
 USER NAME = dssadd
 PLOT SCALE = 28.0000 / in.
 PLOT DATE = Wed Jun 13 09:31:48 2012

DESIGNED -
 DRAWN -
 CHECKED -
 DATE -

REVISED -
 REVISED -
 REVISED -

STATE OF ILLINOIS
 DEPARTMENT OF TRANSPORTATION

SCALE:
 SHEET OF SHEETS
 I-39
 STA. 1965+50.000 TO STA. 1967+00.000
 * ILL. 39, F&P 301 (US 20)

SECTION
 COUNTY
 CONTRACT NO. 64H76
 TOTAL SHEET NO. 145

LEE, OGLE, WINNEBAGO AND STEPHENSON COUNTIES