


ORIGINAL SURVEY	SURVEYED	BY	DATE
NOTE BOOK	PLOTTED		
	TEMPLATE		
	AREAS		
	CHECKED		

FINAL SURVEY	SURVEYED	BY	DATE
NOTE BOOK	PLOTTED		
	TEMPLATE		
	AREAS		
	CHECKED		

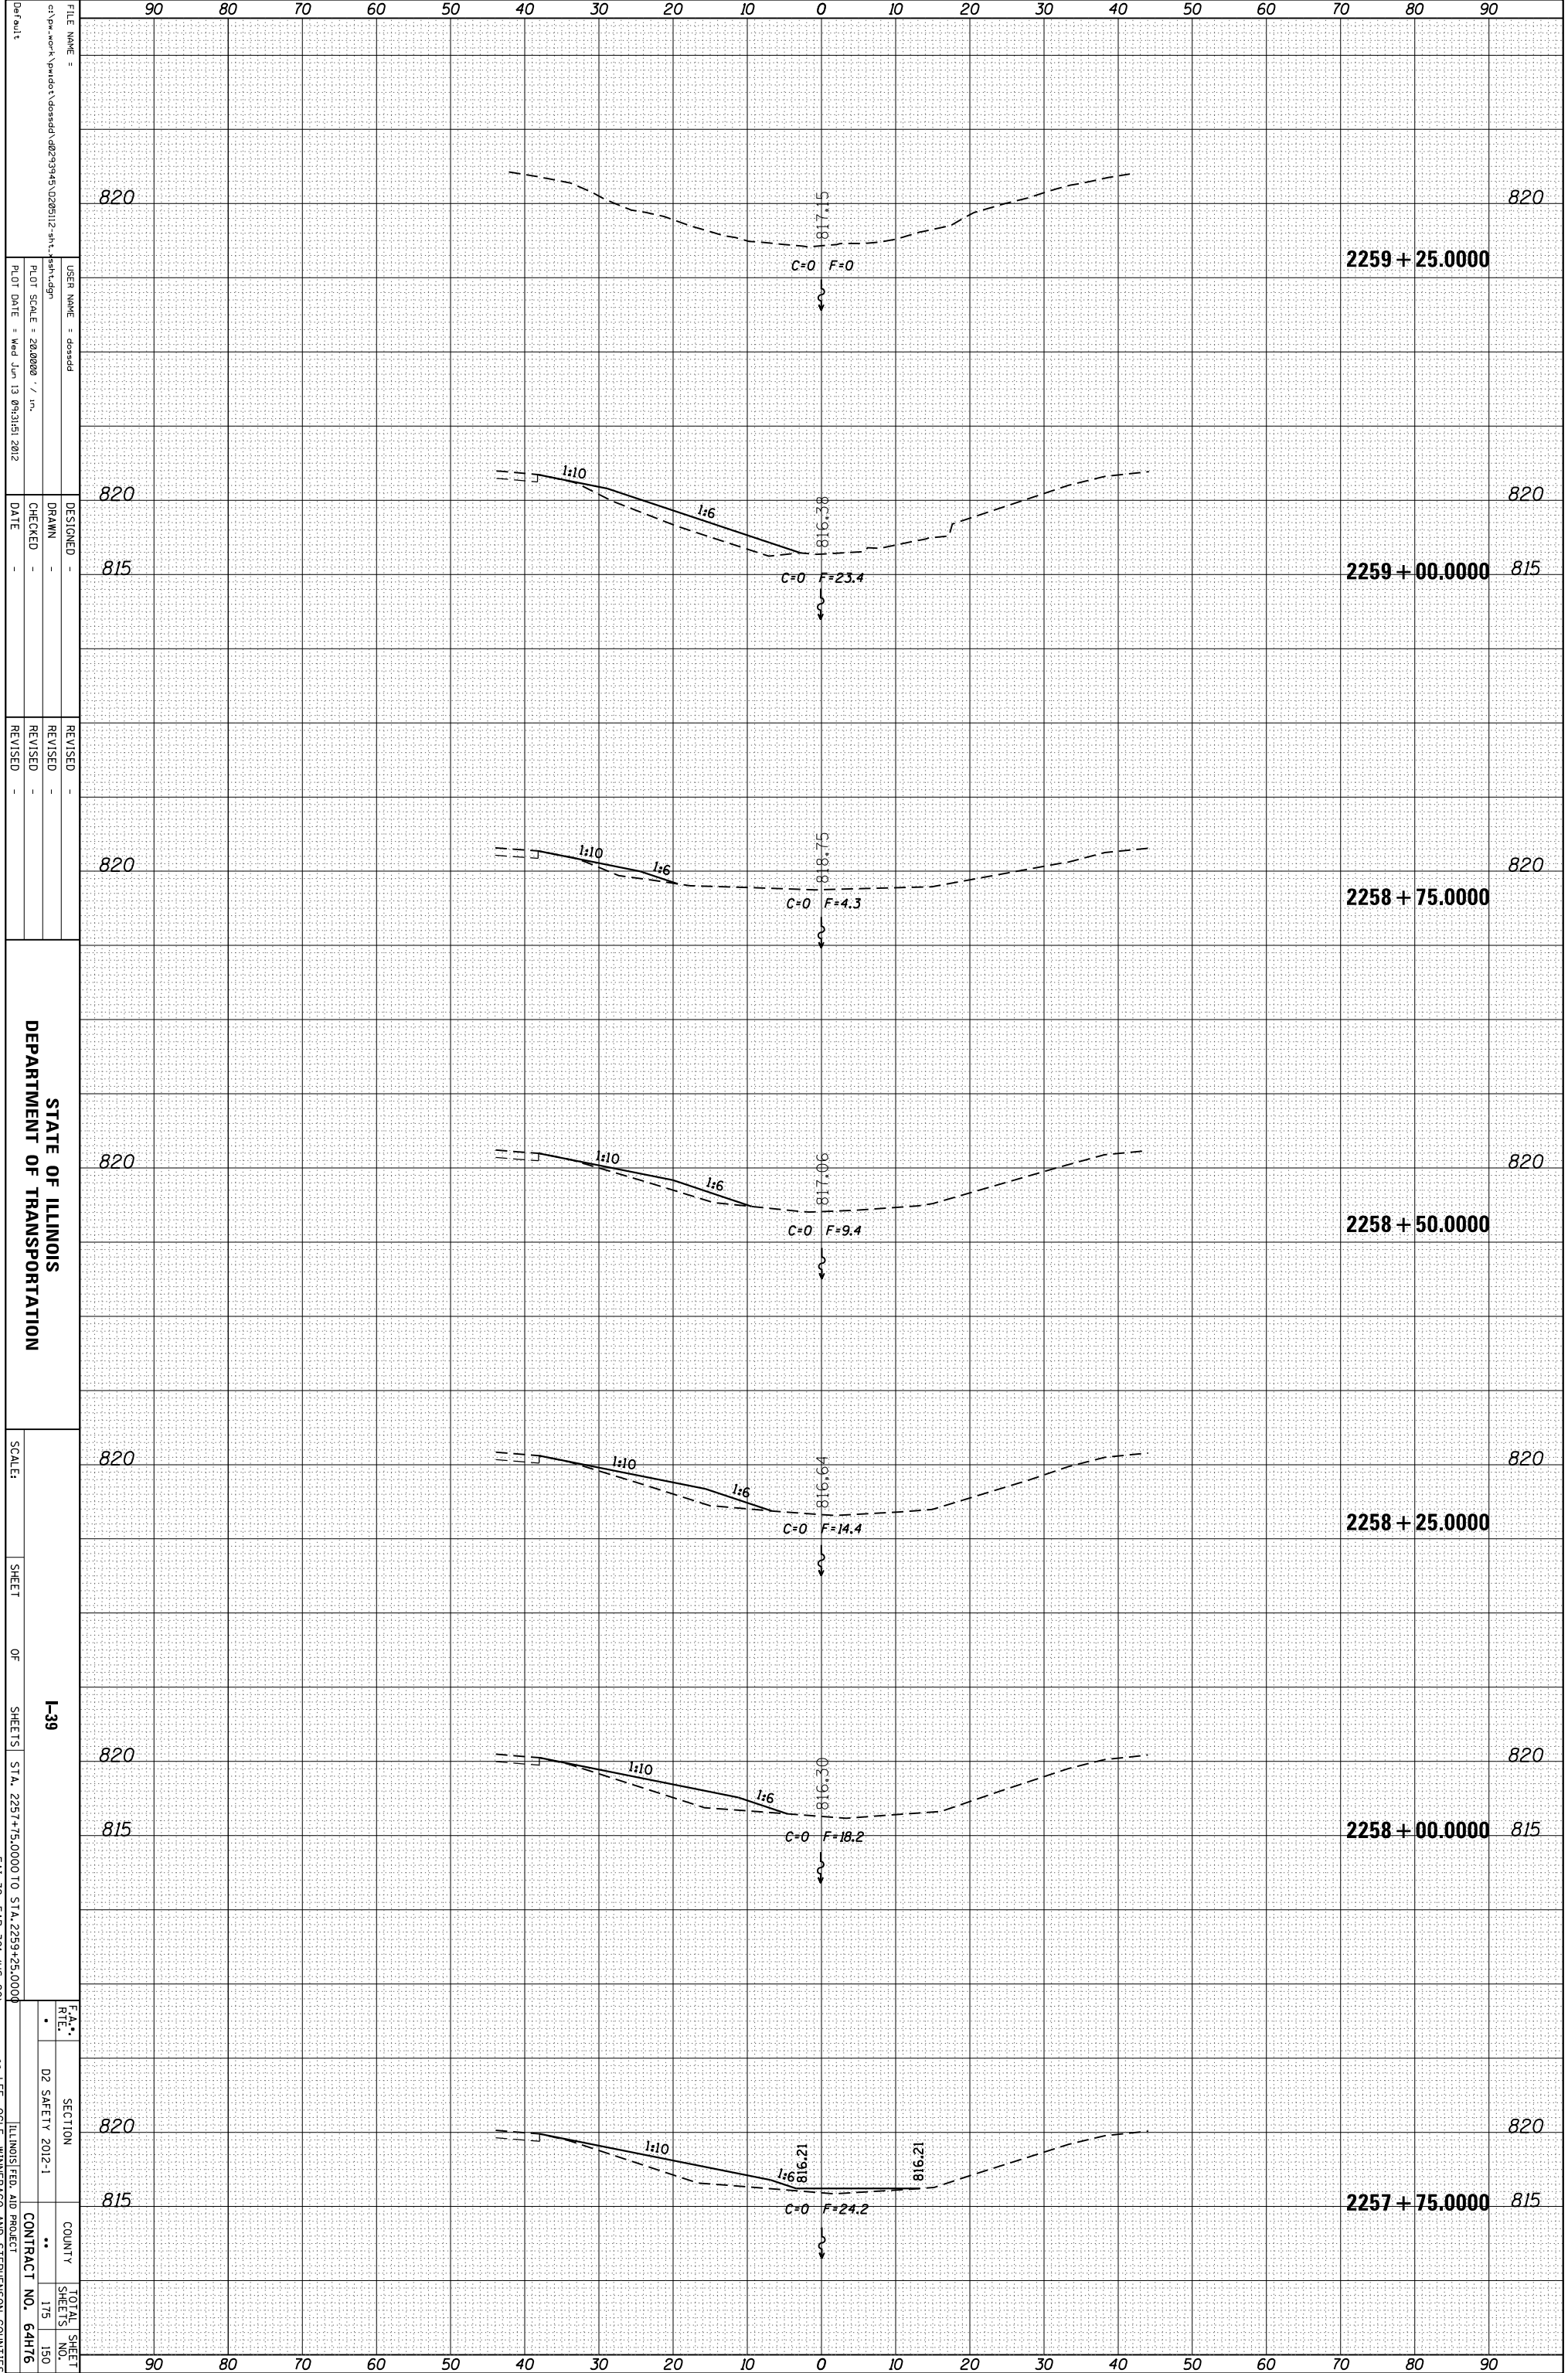

FILE NAME = c:\pwworkspace\pwworkspace\2012\12-12-12\12-12-12.dwg  
 USER NAME = dssadd  
 PLOT SCALE = 28.0000 / in.  
 PLOT DATE = Wed Jun 13 09:13:51 2012

DESIGNED -  
 DRAWN -  
 CHECKED -  
 DATE -

REVISOR -  
 REVISION -  
 REVISION -  
 REVISION -

STATE OF ILLINOIS  
 DEPARTMENT OF TRANSPORTATION

SCALE: SHEET OF SHEETS 1-39  
 STA. 2257+75.0000 TO STA. 2259+25.0000  
 \* F&I 39, F&P 301 (US 20)

F&I	SECTION	COUNTY	TOTAL SHEET NO.
02 SAFETY 2012-1			175 150
ILLINOIS FED. AID PROJECT			CONTRACT NO. 64H76

\*\* LEE, OGLE, WINNEBAGO AND STEPHENSON COUNTIES