


| | | | |
|-----------------|---------------|----|------|
| ORIGINAL SURVEY | SURVEYED | BY | DATE |
| NOTE BOOK | PLOTTED | | |
| | TEMPLATE | | |
| | AREAS | | |
| | AREAS CHECKED | | |

| | | | |
|--------------|---------------|----|------|
| FINAL SURVEY | SURVEYED | BY | DATE |
| NOTE BOOK | PLOTTED | | |
| | TEMPLATE | | |
| | AREAS | | |
| | AREAS CHECKED | | |

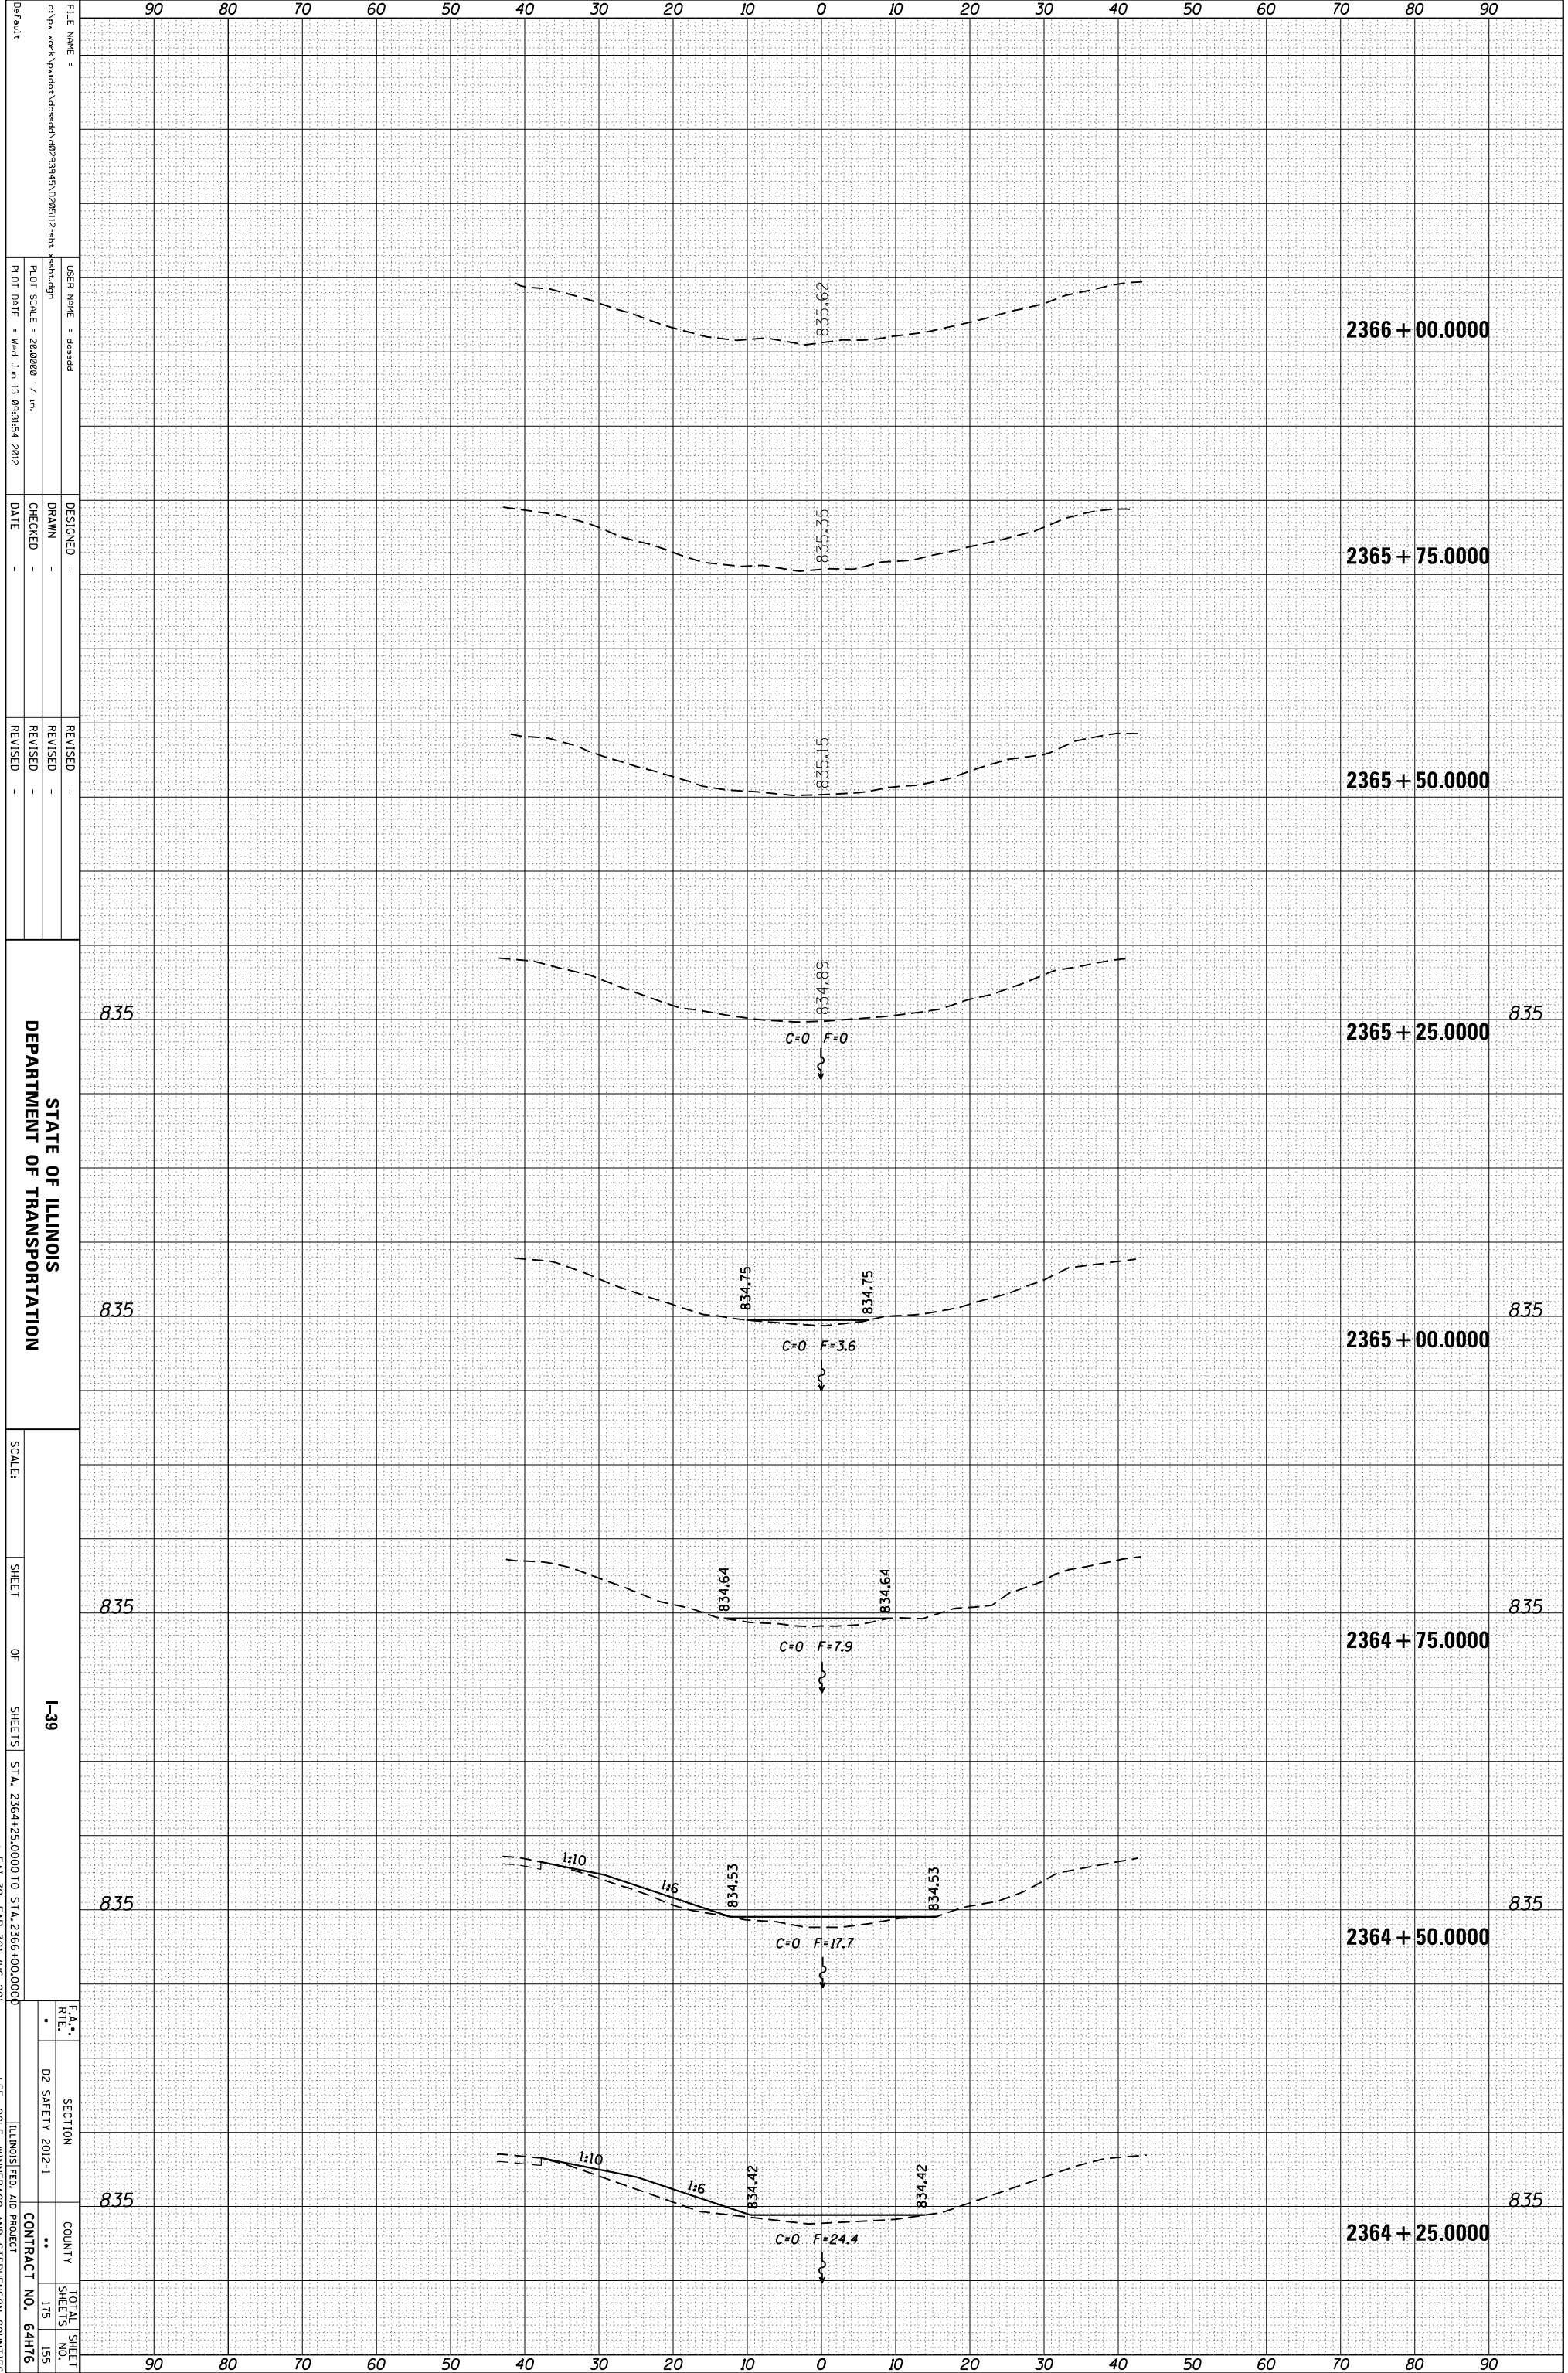

FILE NAME = c:\pwworkspace\pwworkspace\2012\12-21-12\12-21-12.dwg
 USER NAME = dssadd
 PLOT SCALE = 28.0000 / in.
 PLOT DATE = Wed Jun 13 09:31:54 2012

DESIGNED -
 DRAWN -
 CHECKED -
 DATE -

REVISID -
 REVISID -
 REVISID -

STATE OF ILLINOIS
 DEPARTMENT OF TRANSPORTATION

835 835 835 835 835 835 835 835

2366 + 00.000
 2365 + 75.000
 2365 + 50.000
 2365 + 25.000
 2365 + 00.000
 2364 + 75.000
 2364 + 50.000
 2364 + 25.000

835.62
 835.35
 835.15
 834.89
 834.75
 834.75
 834.64
 834.64
 834.53
 834.53
 834.42
 834.42

C=0 F=0
 C=0 F=3.6
 C=0 F=7.9
 C=0 F=17.7
 C=0 F=24.4

1:10 1:6 1:10 1:6

SCALE: SHEET OF SHEETS I-39 STA. 2364+25.000 TO STA. 2366+00.000
 * F&I 39, F&P 301 (US 20)
 ** LEE, OGLE, WINNEBAGO AND STEPHENSON COUNTIES