


ORIGINAL SURVEY	SURVEYED	BY	DATE
NOTE BOOK	PLOTTED		
	TEMPLATE		
	AREAS		
	AREAS CHECKED		

FINAL SURVEY	SURVEYED	BY	DATE
NOTE BOOK	PLOTTED		
	TEMPLATE		
	AREAS		
	AREAS CHECKED		

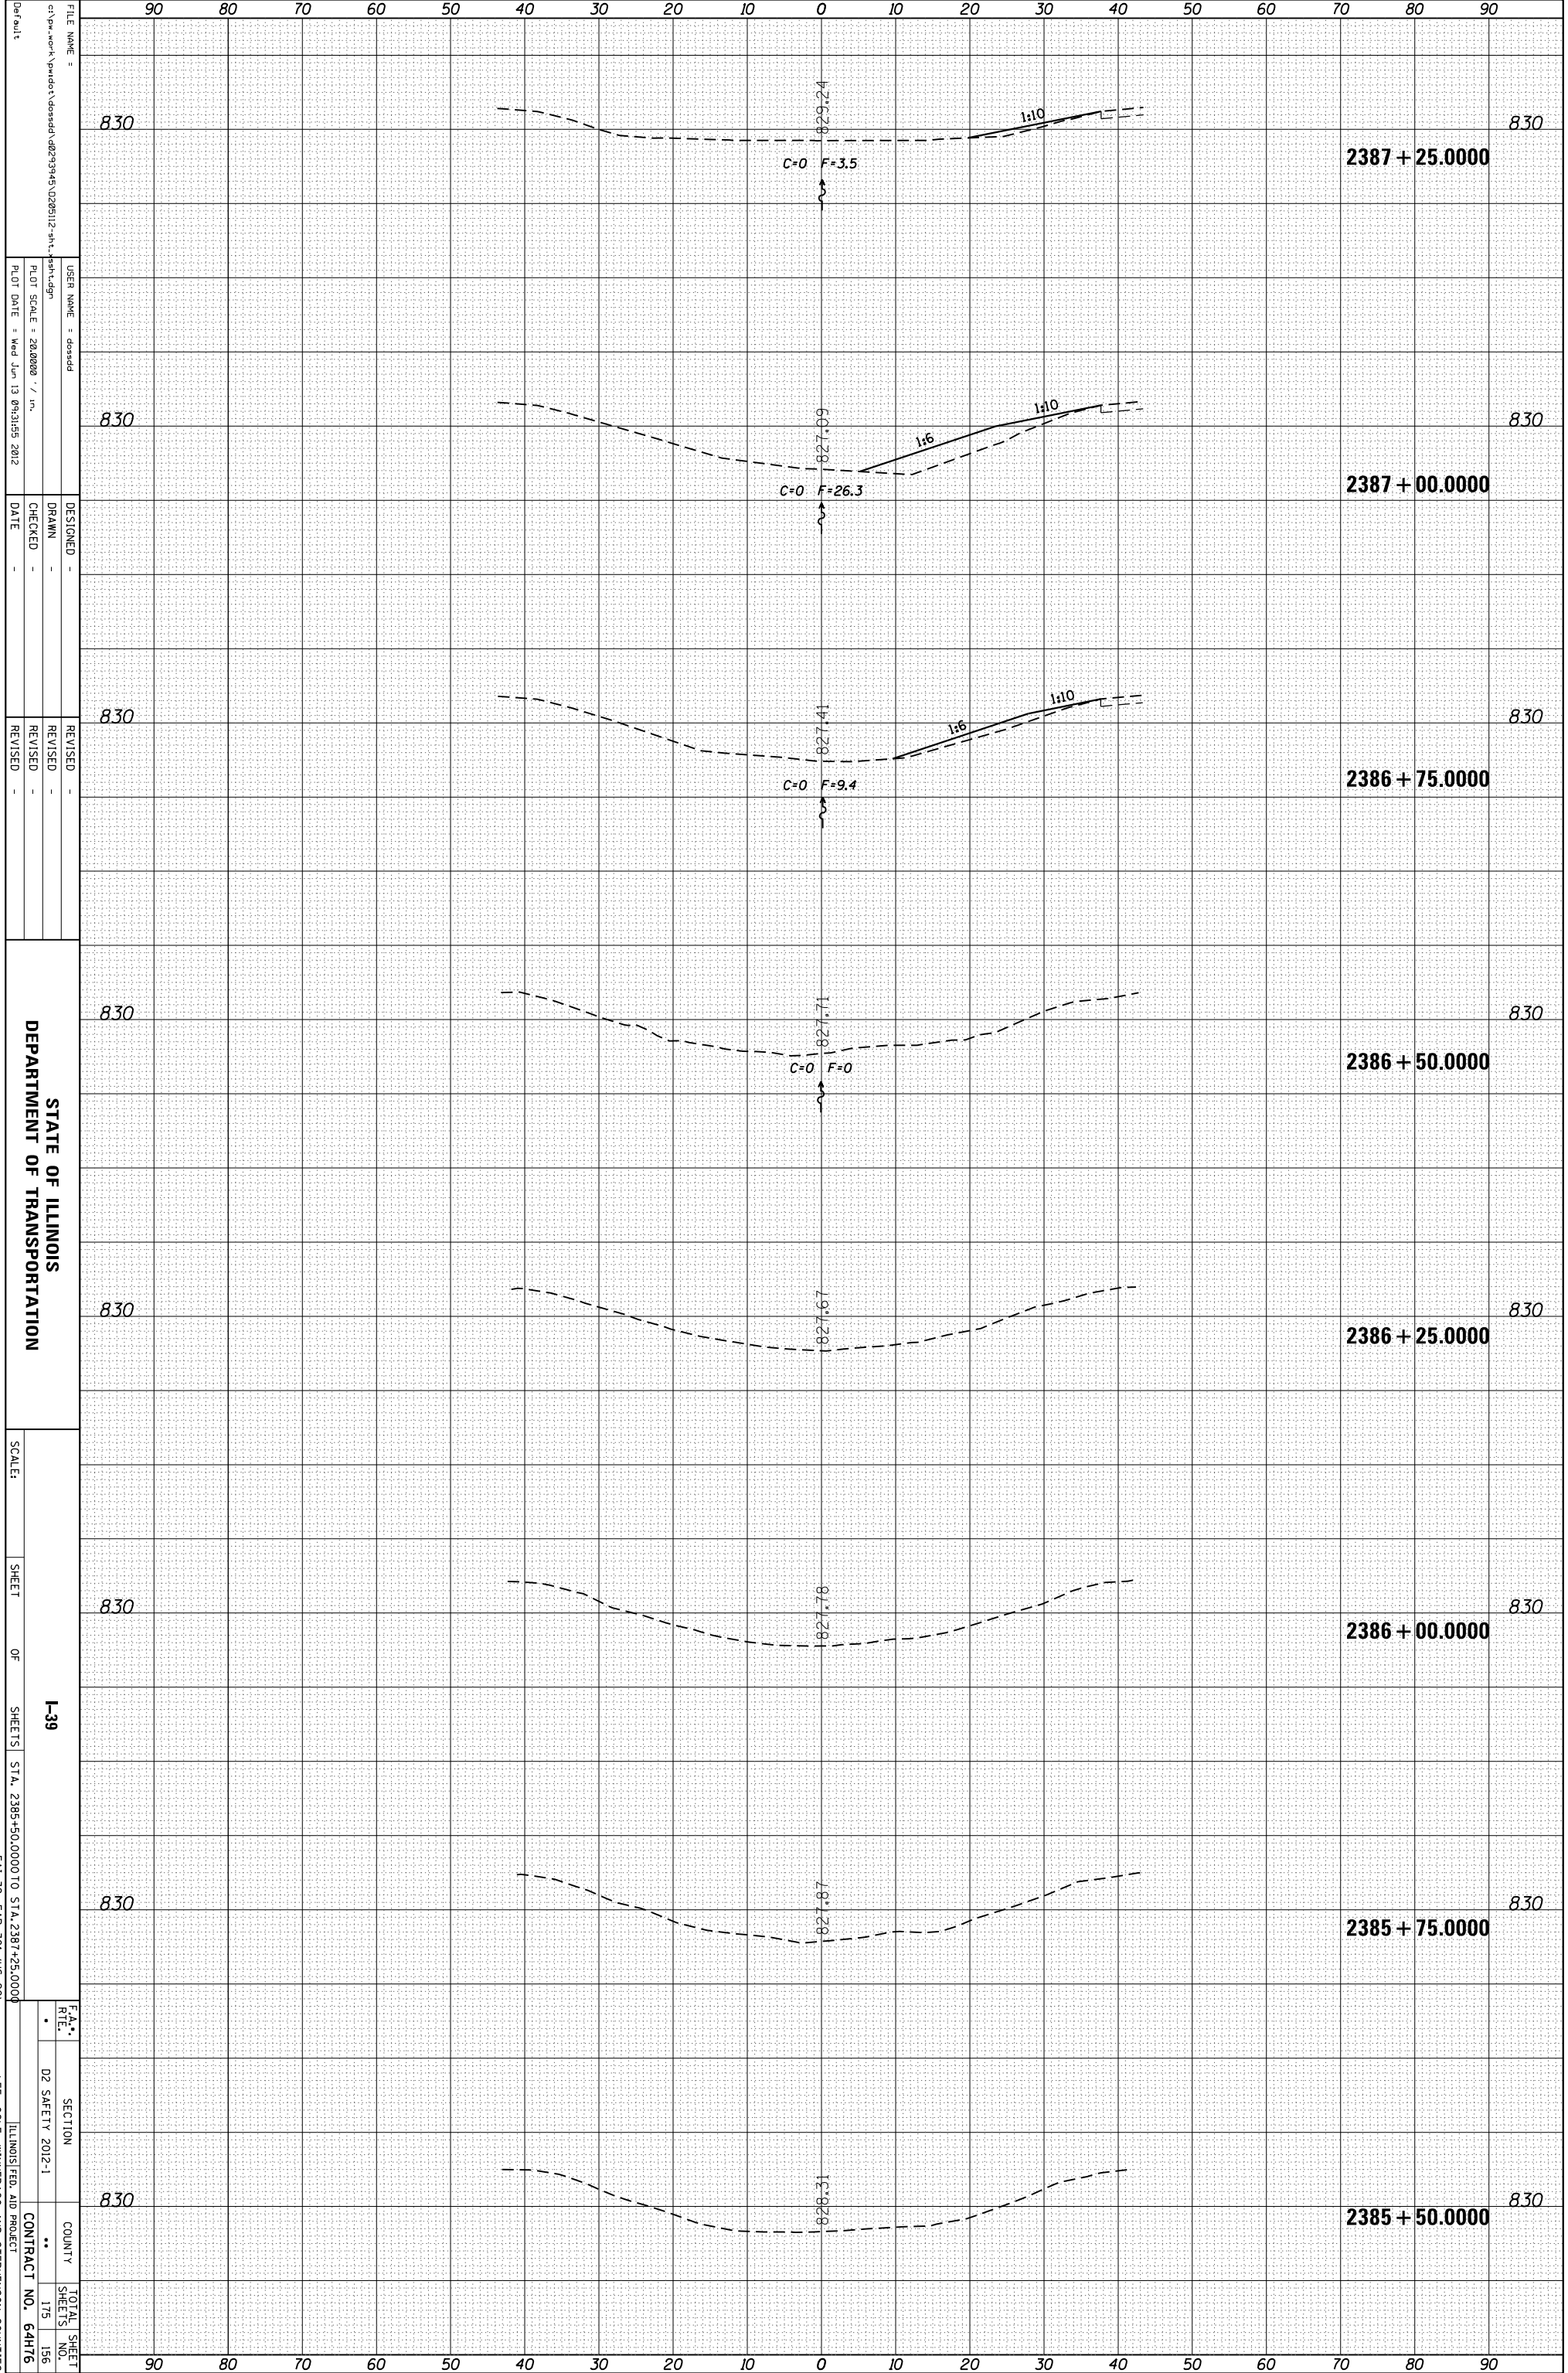

FILE NAME = c:\pwworkspace\pwworkspace\2012\12-21-12\12-21-12.dwg  
 USER NAME = dssdd  
 PLOT SCALE = 28.0000 / in.  
 PLOT DATE = Wed Jun 13 09:31:55 2012

DESIGNED -  
 DRAWN -  
 CHECKED -  
 DATE -

REVISIED -  
 REVISIED -  
 REVISIED -

STATE OF ILLINOIS  
 DEPARTMENT OF TRANSPORTATION

SCALE: SHEET OF SHEETS 1-39  
 STA. 2385+50.0000 TO STA. 2387+25.0000  
 \* ILL. 39, F&P 301 (US 20)

SECTION: D2 SAFETY 2012-1  
 COUNTY: \*\*  
 TOTAL SHEET NO. 175  
 SHEET NO. 156  
 CONTRACT NO. 64H76

ILLINOIS FED. AID PROJECT  
 \*\* ILL. OGLE, WINNEBAGO AND STEPHENSON COUNTIES