


|                 |                     |          |            |
|-----------------|---------------------|----------|------------|
| ORIGINAL SURVEY | SURVEYED _____      | BY _____ | DATE _____ |
| NOTE BOOK       | PLOTTED _____       |          |            |
|                 | TEMPLATE _____      |          |            |
|                 | AREAS _____         |          |            |
|                 | AREAS CHECKED _____ |          |            |

|              |                     |          |            |
|--------------|---------------------|----------|------------|
| FINAL SURVEY | SURVEYED _____      | BY _____ | DATE _____ |
| NOTE BOOK    | PLOTTED _____       |          |            |
|              | TEMPLATE _____      |          |            |
|              | AREAS _____         |          |            |
|              | AREAS CHECKED _____ |          |            |

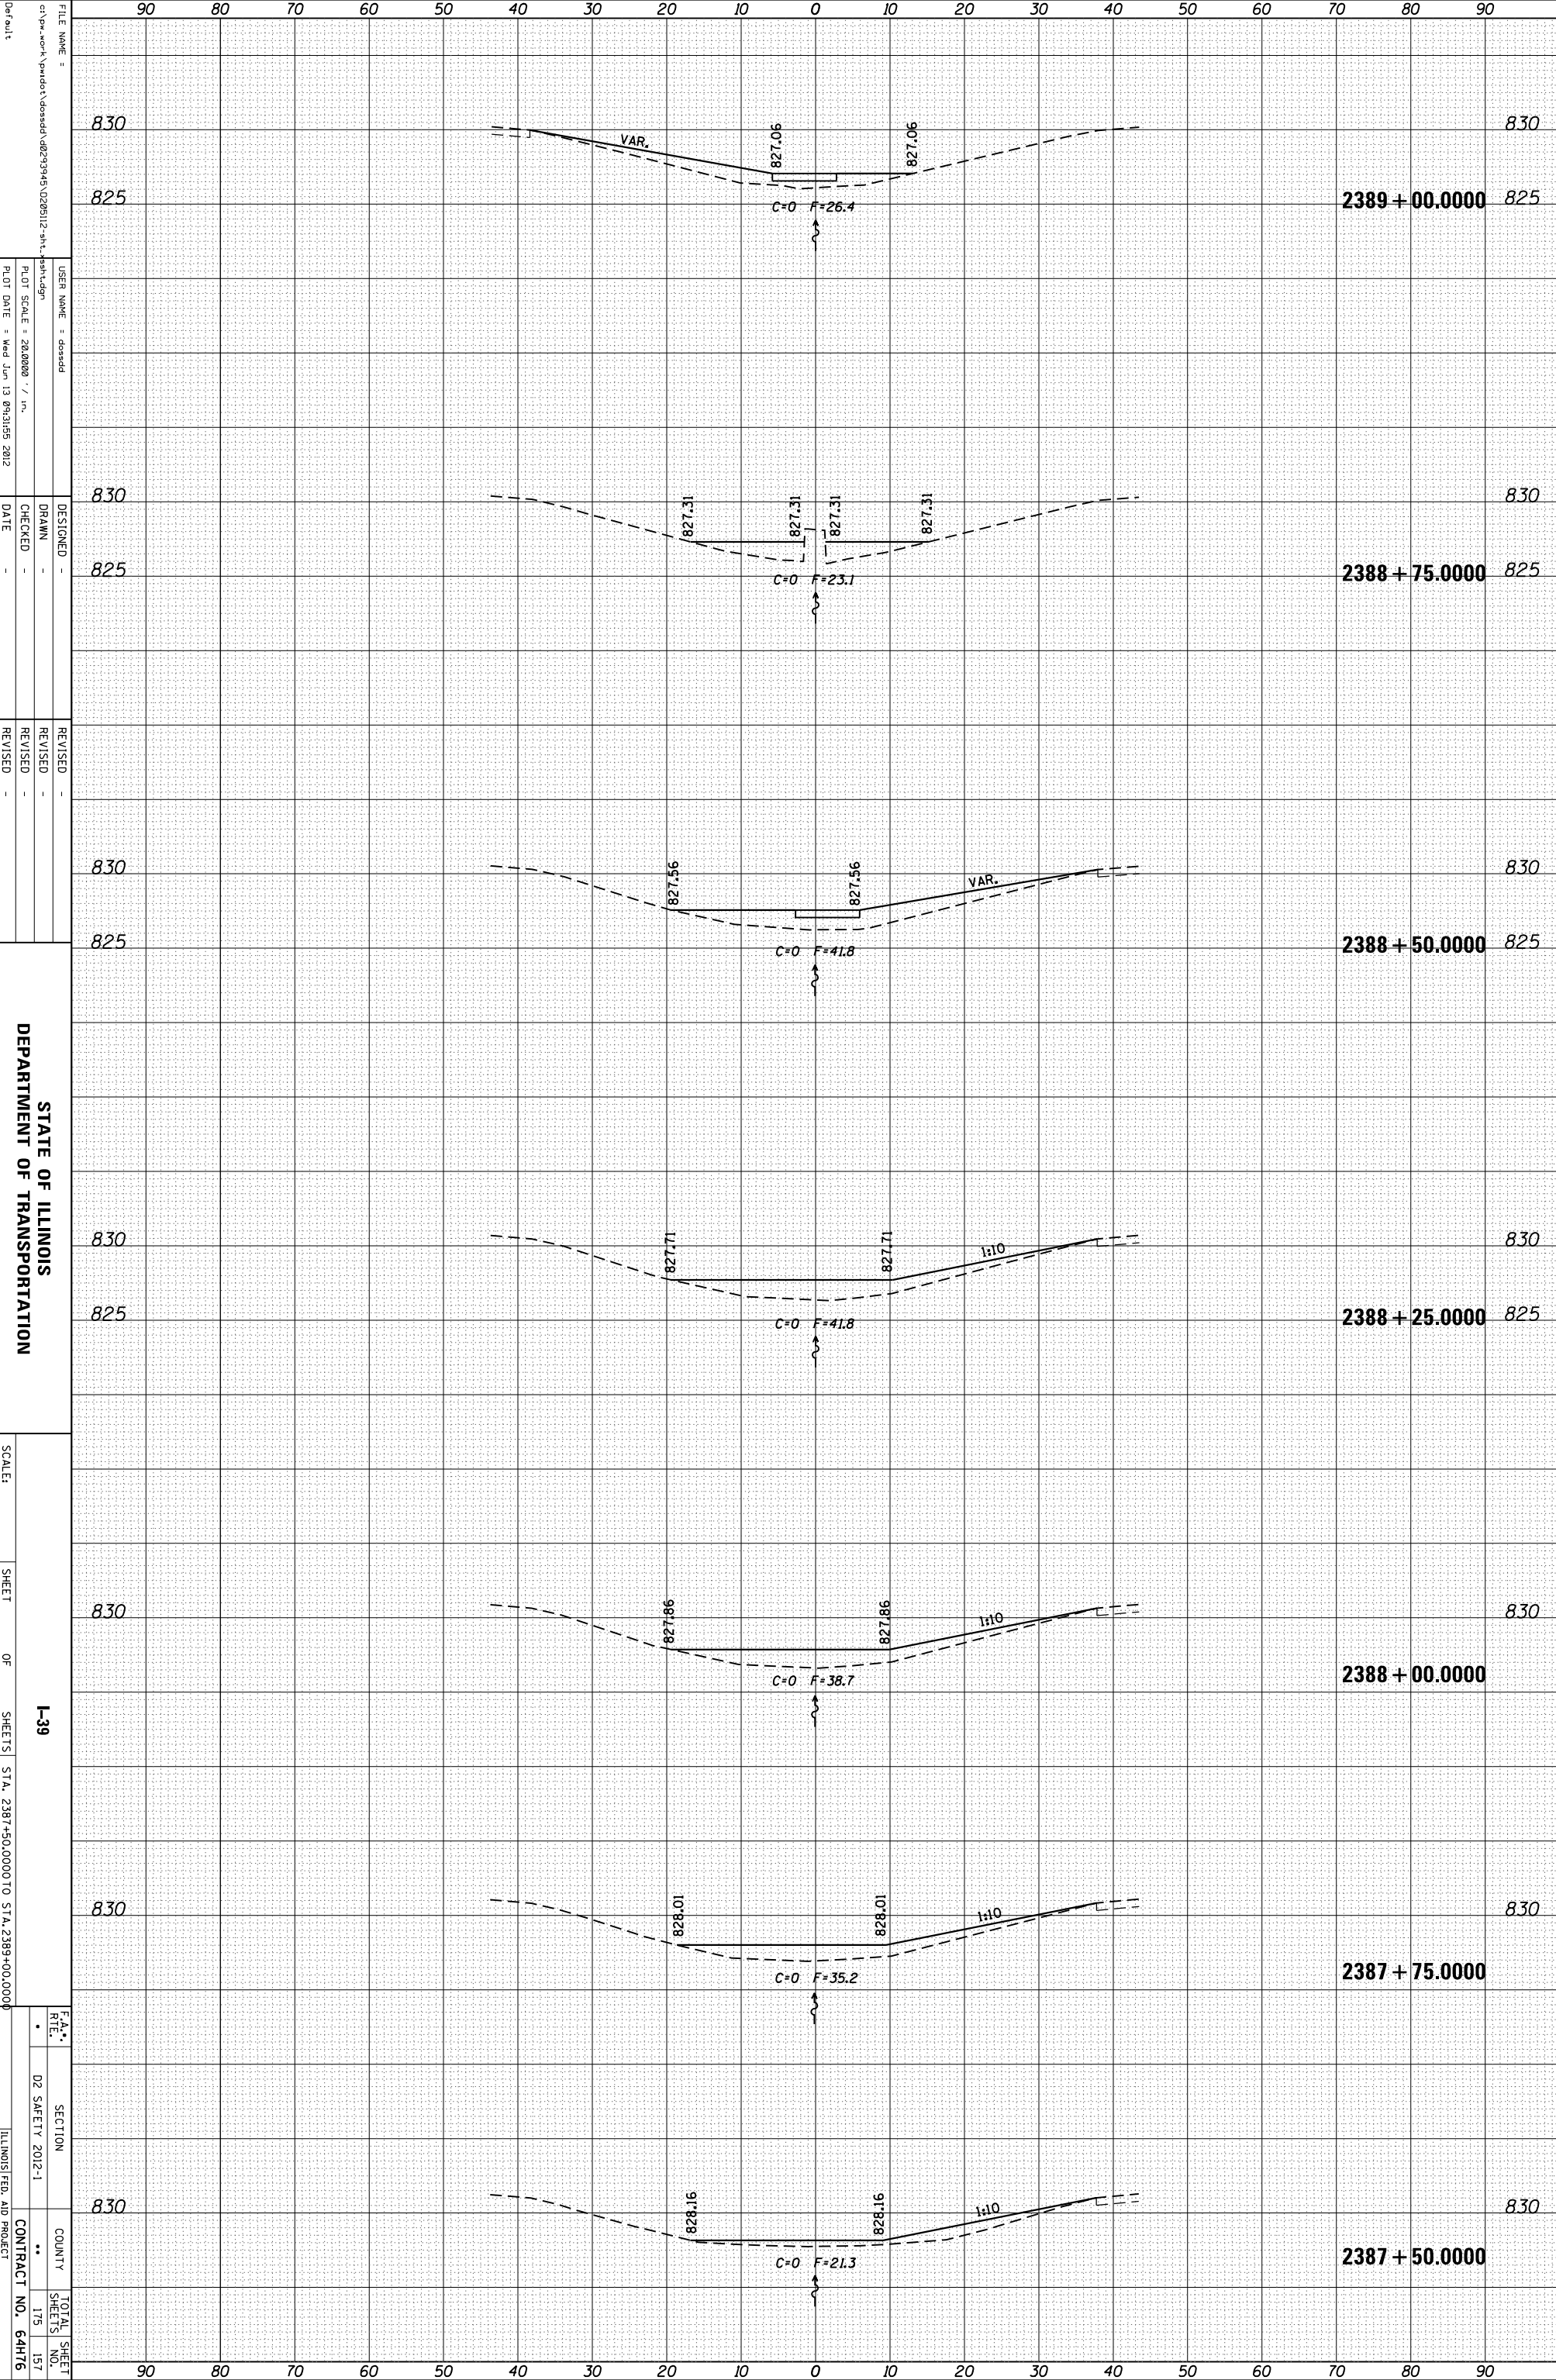

FILE NAME = c:\pwworkspace\pwworkspace\dossdd\0268112-sh1-sh1.dgn  
 USER NAME = dossdd  
 PLOT SCALE = 28.0000 / in.  
 PLOT DATE = Wed Jun 13 09:31:56 2012

DESIGNED -  
 DRAWN -  
 CHECKED -  
 DATE -

REVISID -  
 REVISID -  
 REVISID -

STATE OF ILLINOIS  
 DEPARTMENT OF TRANSPORTATION

SCALE: SHEET OF SHEETS I-39  
 STA. 2387+50.0000 TO STA. 2389+00.0000  
 \* F&P 39, F&P 301 (US 20)

|                    |         |        |              |
|--------------------|---------|--------|--------------|
| F&P                | SECTION | COUNTY | TOTAL SHEETS |
| 02 SAFETY 2012-1   |         |        | 175          |
|                    |         |        | 157          |
| CONTRACT NO. 64H76 |         |        |              |

\*\* LEE, OGLE, WINNEBAGO AND STEPHENSON COUNTIES