


ORIGINAL SURVEY	SURVEYED	BY	DATE
NOTE BOOK	PLOTTED		
	TEMPLATE		
	AREAS		
	CHECKED		

FINAL SURVEY	SURVEYED	BY	DATE
NOTE BOOK	PLOTTED		
	TEMPLATE		
	AREAS		
	CHECKED		

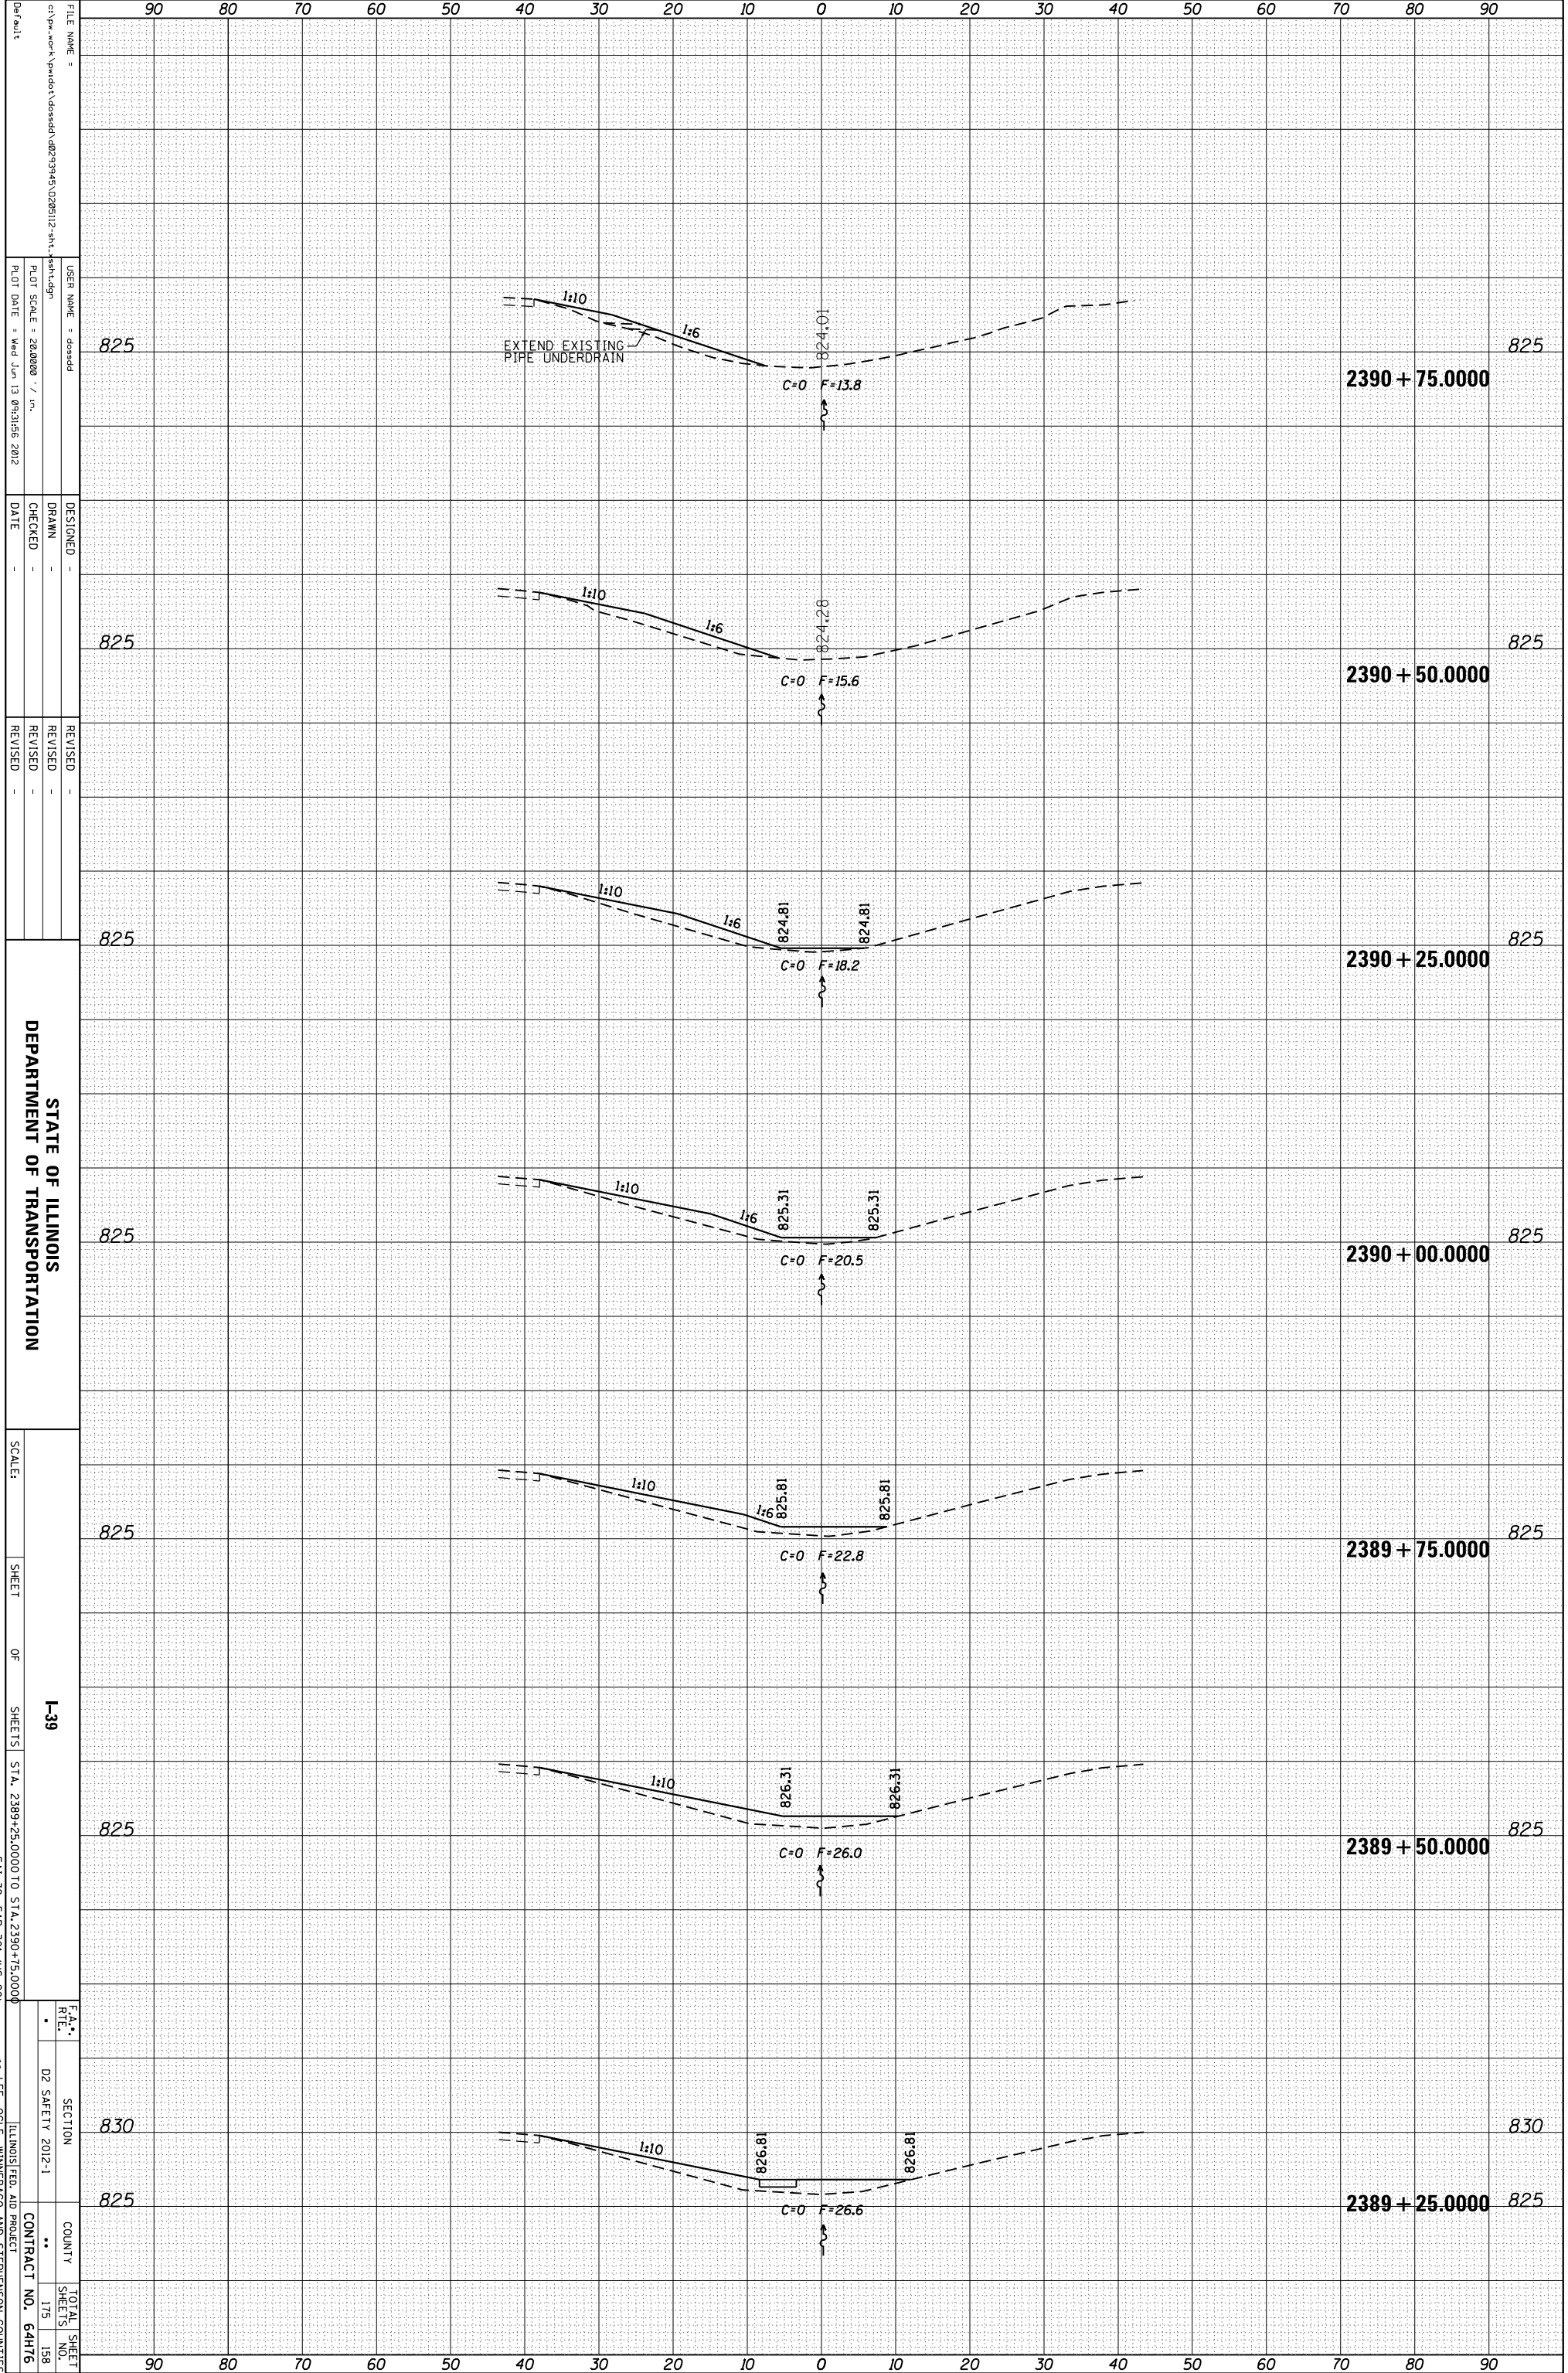

STATE OF ILLINOIS  
DEPARTMENT OF TRANSPORTATION

FILE NAME = c:\pwworkspace\1\project\desadd1\02923945\02923112\sh1\sh1-hdrn  
USER NAME = desadd  
PLOT SCALE = 28.0000 / in.  
PLOT DATE = Wed Jun 13 09:31:56 2012

DESIGNED -  
DRAWN -  
CHECKED -  
DATE -

REVISED -  
REVISED -  
REVISED -

SCALE:  
SHEET OF SHEETS  
I-39  
STA. 2389+25.000 TO STA. 2390+75.000  
• ILL. 39, F&P 301 (IS 20)

SECTION  
D2 SAFETY 2012-1  
COUNTY  
TOTAL SHEET SHEETS NO.  
175 158  
CONTRACT NO. 64H76  
ILLINOIS FED. AID PROJECT  
LEE, OGLE, WINNEBAGO AND STEPHENSON COUNTIES