


ORIGINAL SURVEY	SURVEYED _____	BY _____	DATE _____
NOTE BOOK	PLOTTED _____		
	TEMPLATE _____		
	AREAS _____		
	AREAS CHECKED _____		

FINAL SURVEY	SURVEYED _____	BY _____	DATE _____
NOTE BOOK	PLOTTED _____		
	TEMPLATE _____		
	AREAS _____		
	AREAS CHECKED _____		

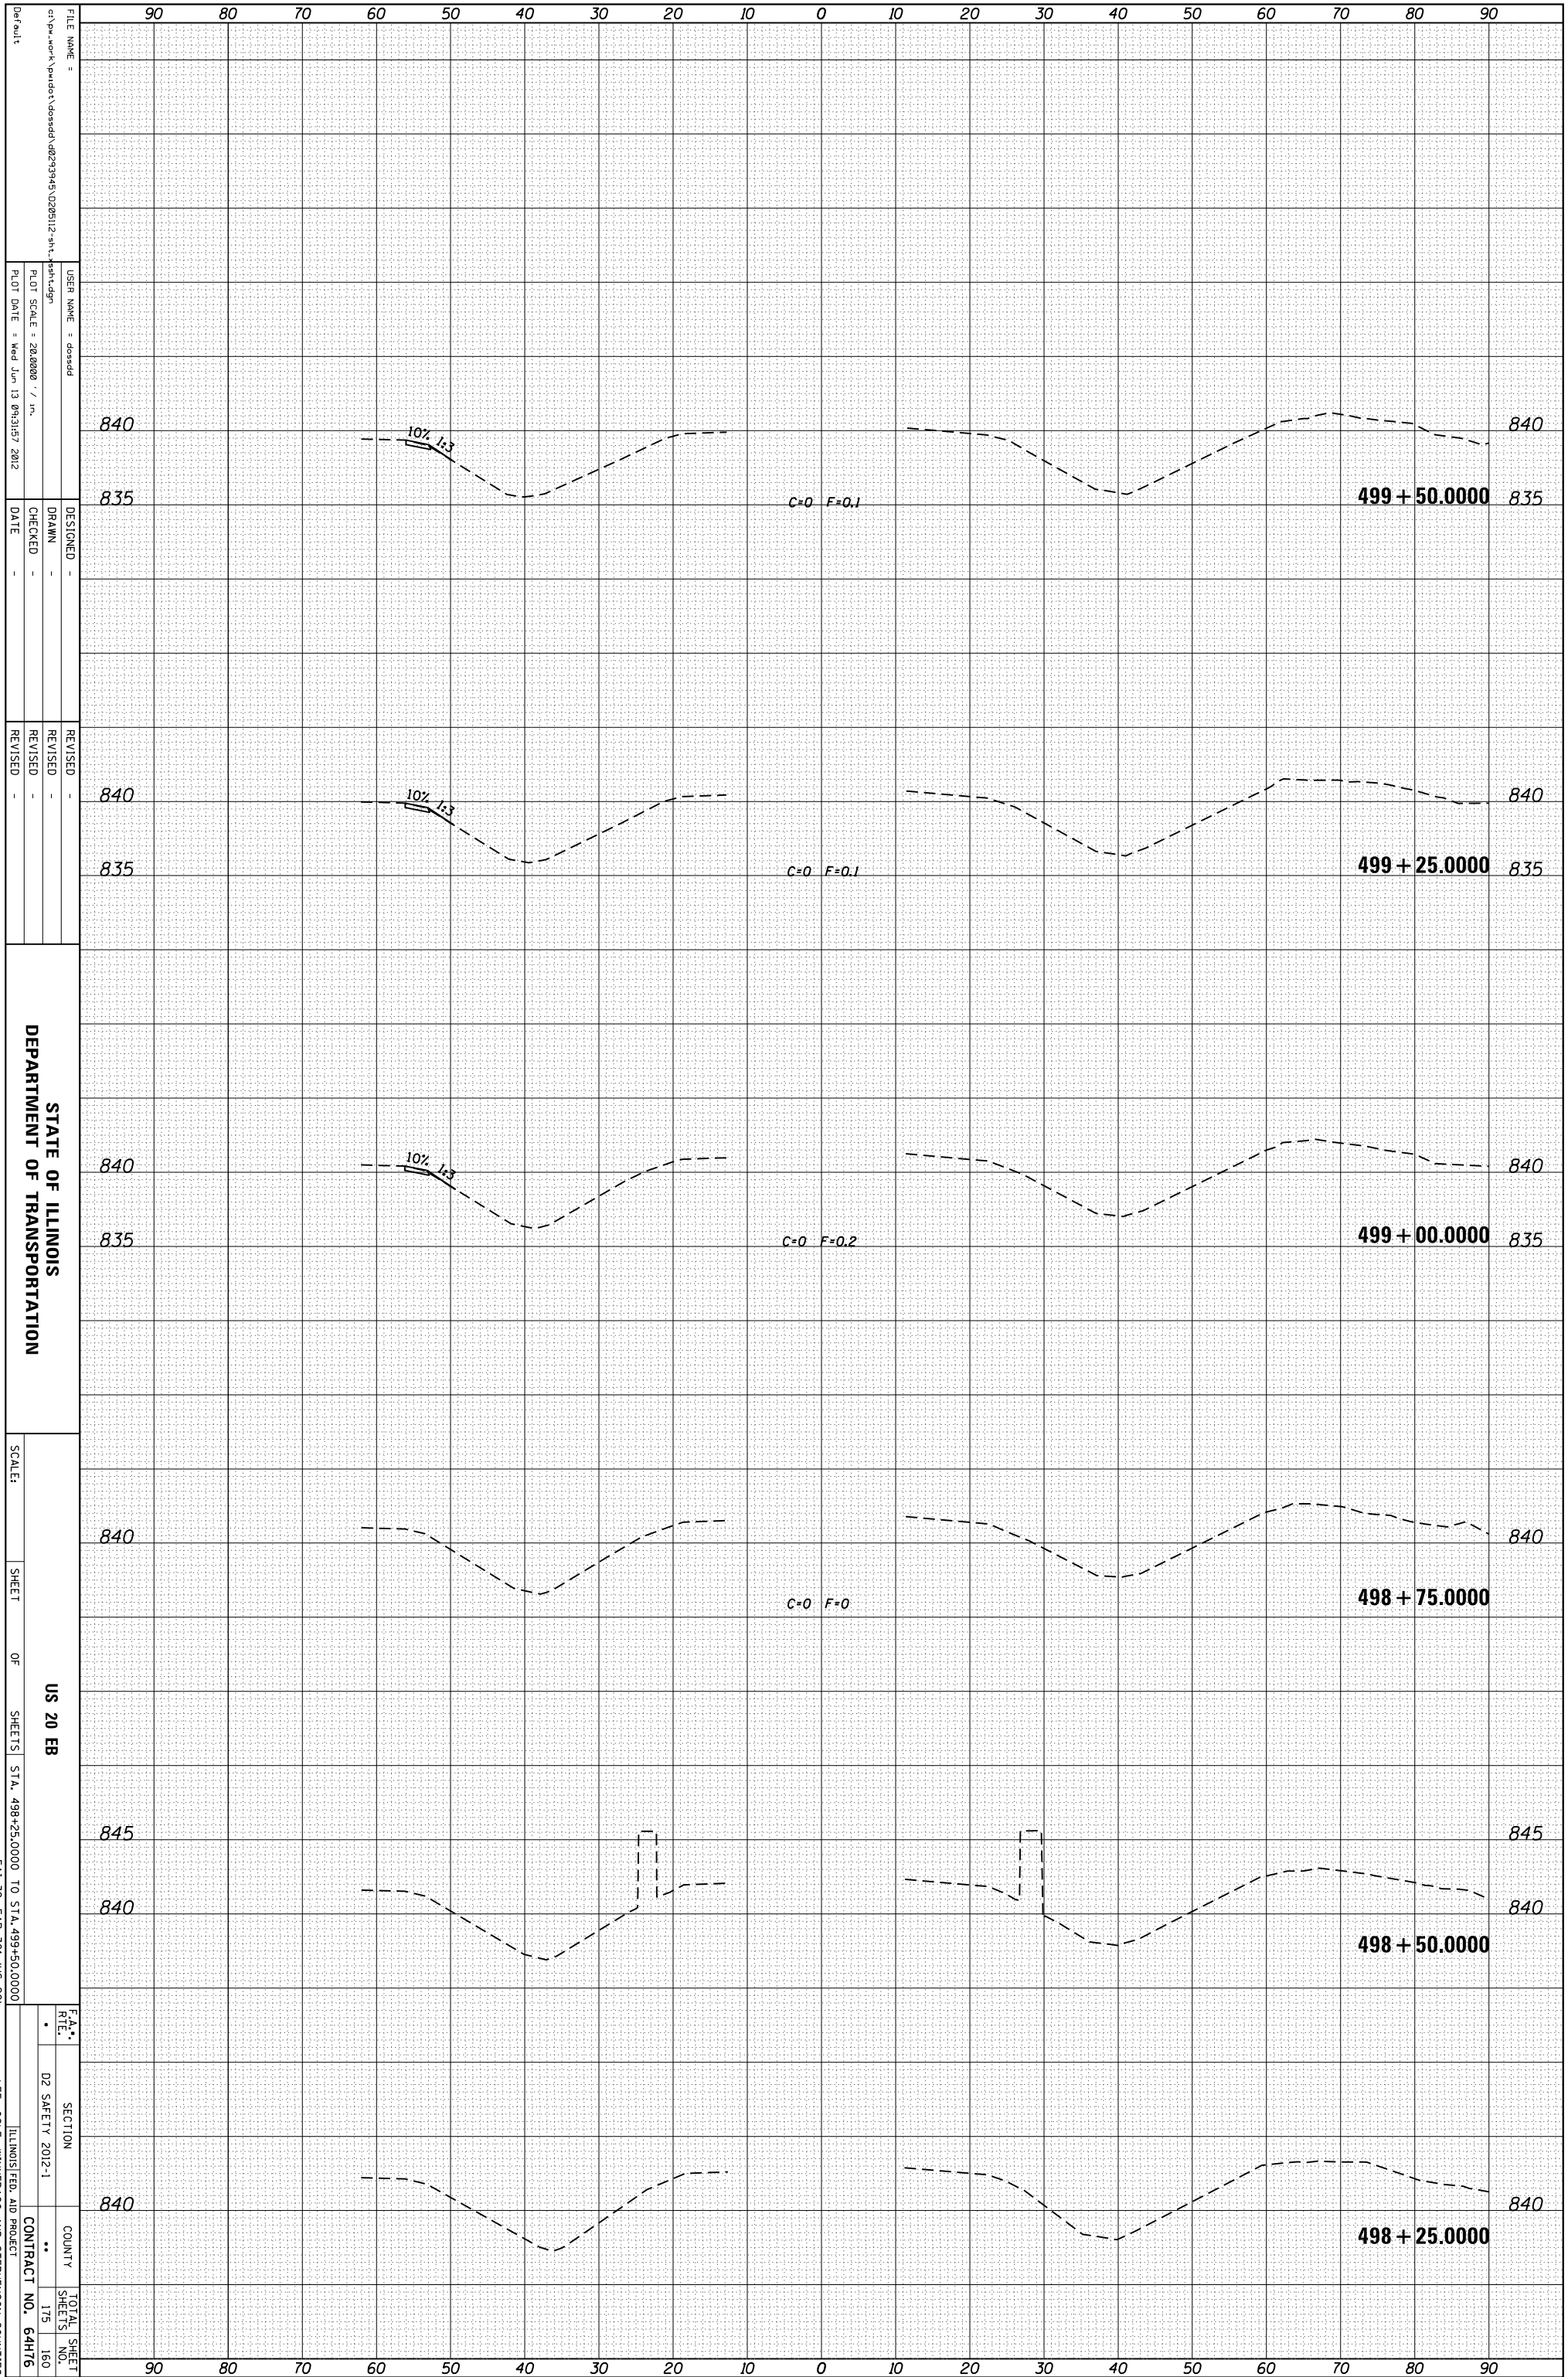

STATE OF ILLINOIS
DEPARTMENT OF TRANSPORTATION

US 20 EB

SCALE: _____

SHEET _____ OF _____ SHEETS
STA. 498+25.0000 TO STA. 499+50.0000
* ILL. DEP. OF TRANSPORTATION
** ILL. DEPT. OF TRANSPORTATION AND STEPHENSON COUNTIES

SECTION	COUNTY	TOTAL SHEETS
D2 SAFETY 2012-1	ILLINOIS	175
CONTRACT NO.		160
64H76		