


ORIGINAL SURVEY	SURVEYED _____	BY _____	DATE _____
NOTE BOOK	PLOTTED _____		
	TEMPLATE _____		
	AREAS _____		
	AREAS CHECKED _____		

FINAL SURVEY	SURVEYED _____	BY _____	DATE _____
NOTE BOOK	PLOTTED _____		
	TEMPLATE _____		
	AREAS _____		
	AREAS CHECKED _____		

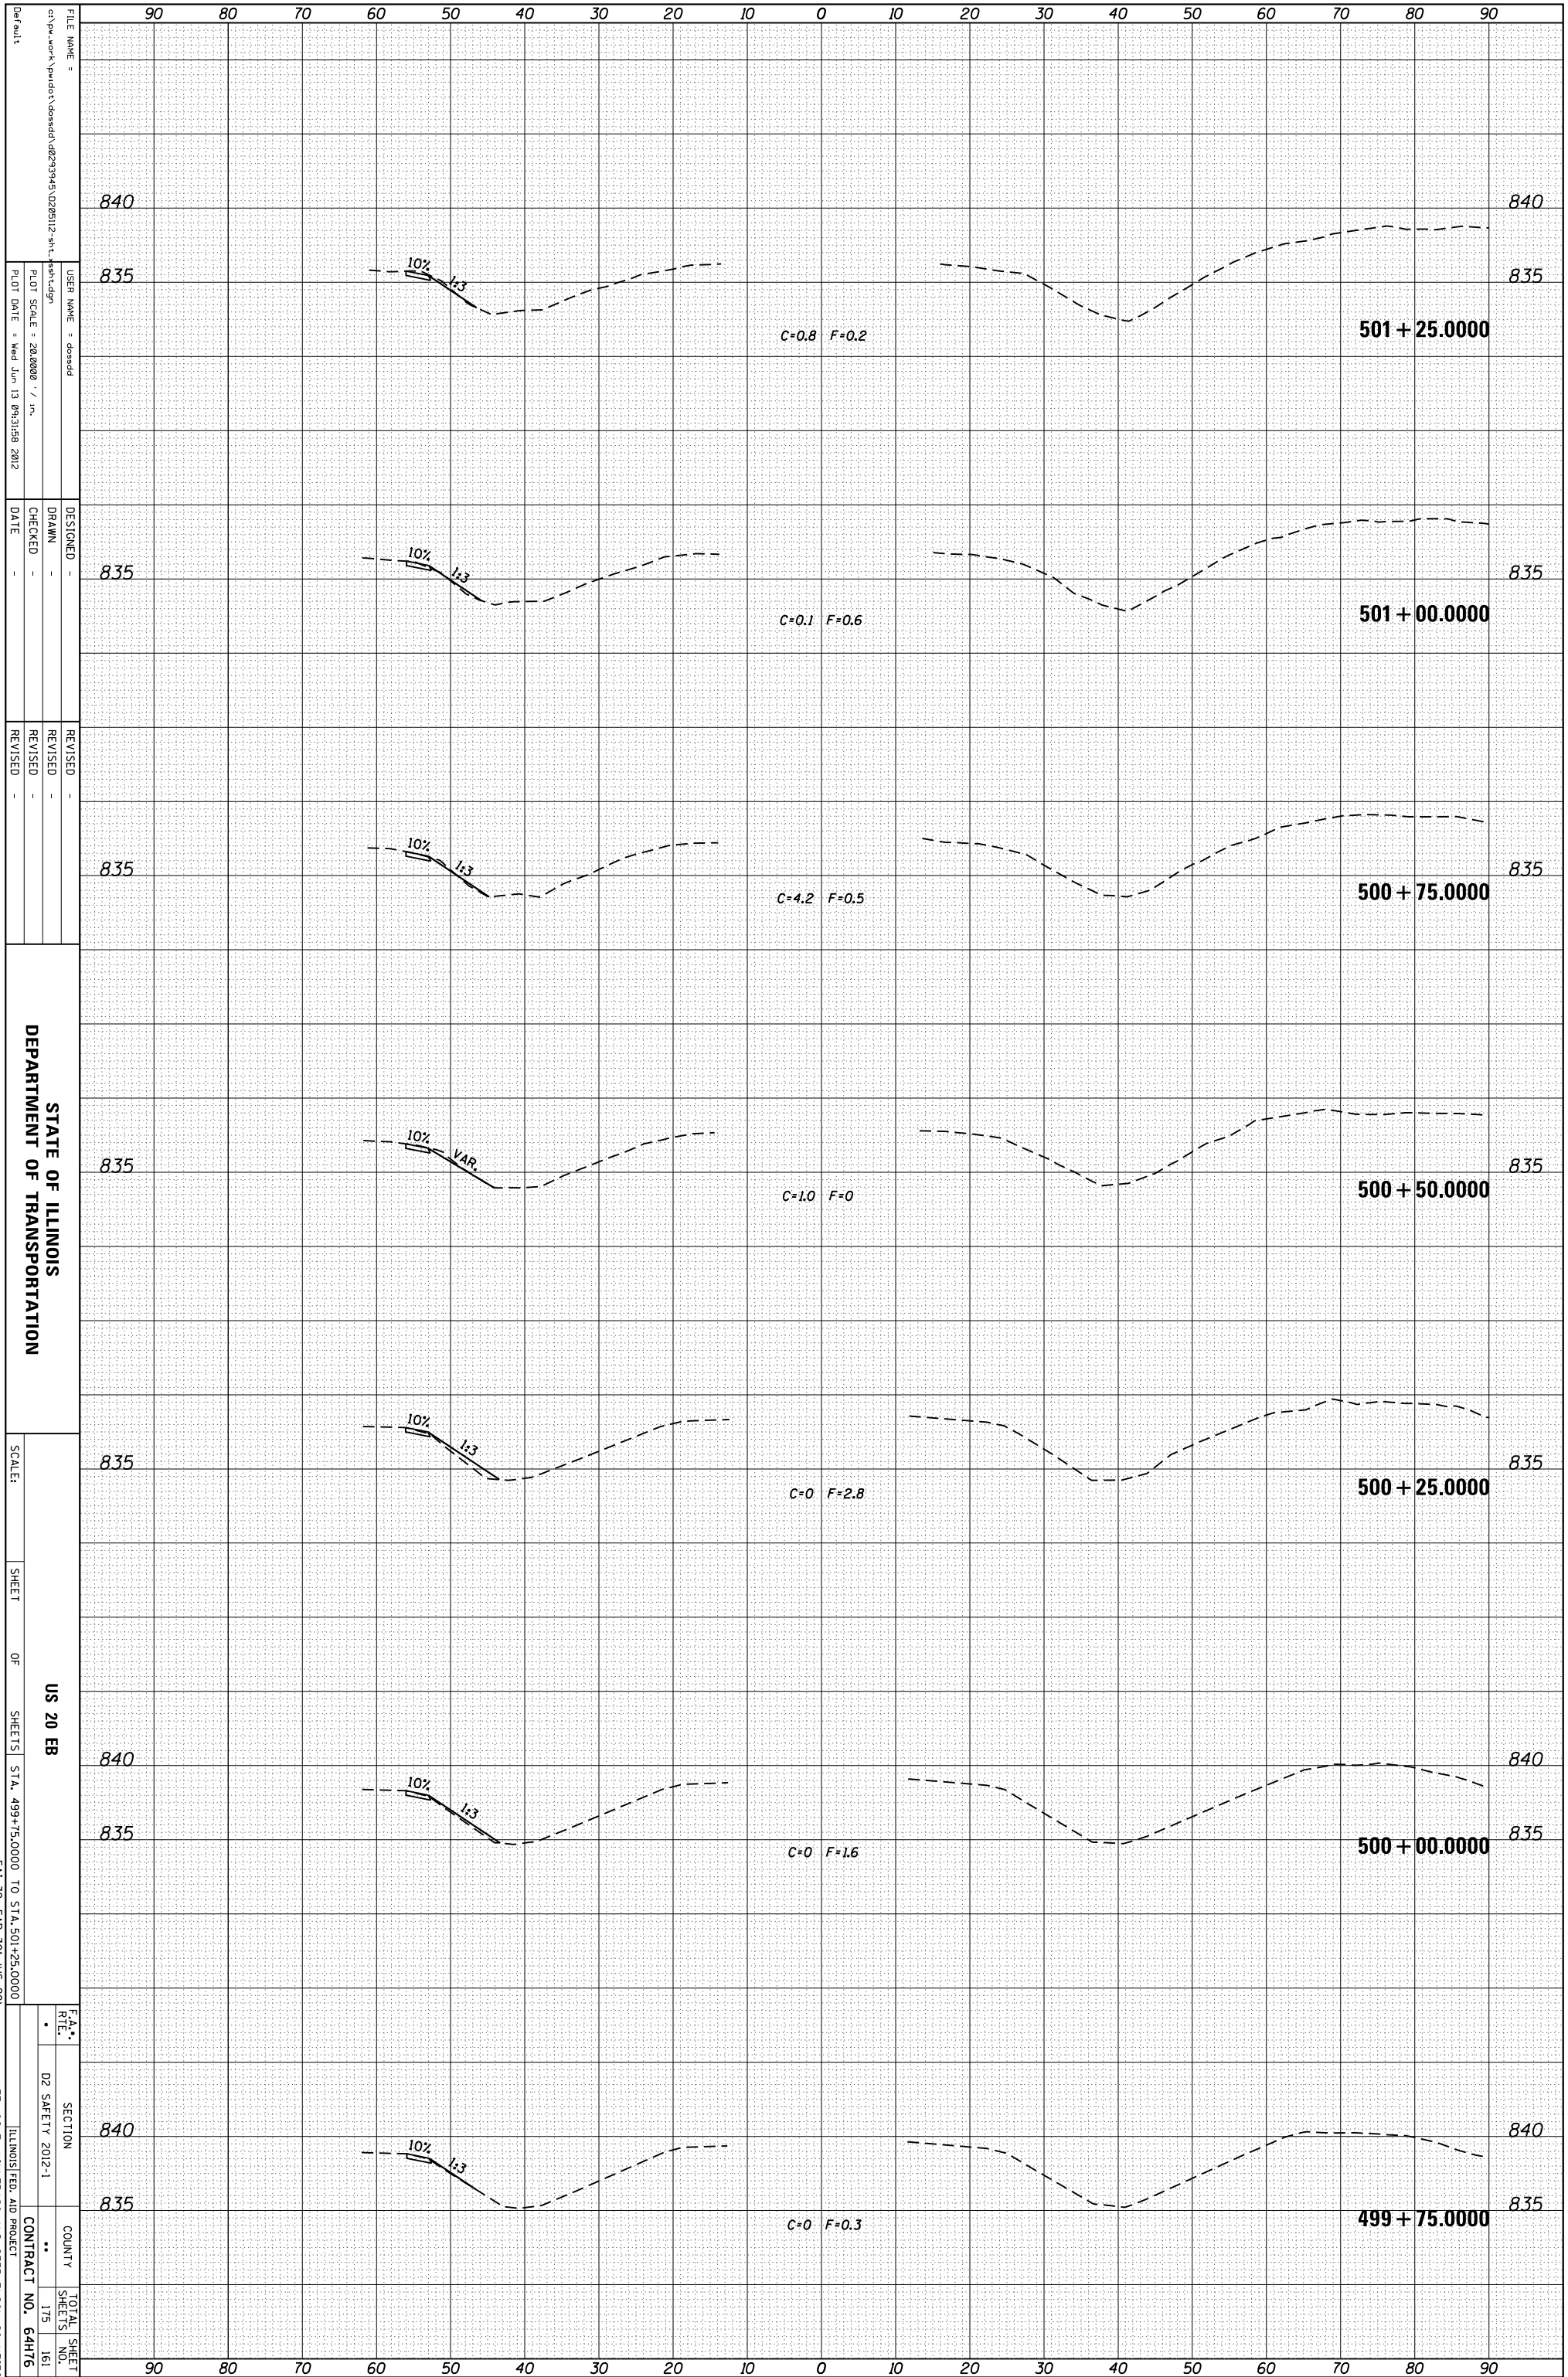

STATE OF ILLINOIS
DEPARTMENT OF TRANSPORTATION

US 20 EB

SCALE: SHEET OF SHEETS STA. 499+75.0000 TO STA. 501+25.0000

SECTION COUNTY TOTAL SHEETS NO. 175 161 CONTRACT NO. 64H76

FILE NAME = c:\pwworking\pwworking\dossard\0268112-shl-shh-dgn USER NAME = dossard DESIGNED - DRAWN - CHECKED - DATE - REVISED - REVISED - REVISED - REVISED -

•• LEE, OGLE, WINNEBAGO AND STEPHENSON COUNTIES