


ORIGINAL SURVEY	SURVEYED _____	BY _____	DATE _____
NOTE BOOK	PLOTTED _____		
	TEMPLATE _____		
	AREAS _____		
	AREAS CHECKED _____		

FINAL SURVEY	SURVEYED _____	BY _____	DATE _____
NOTE BOOK	PLOTTED _____		
	TEMPLATE _____		
	AREAS _____		
	AREAS CHECKED _____		

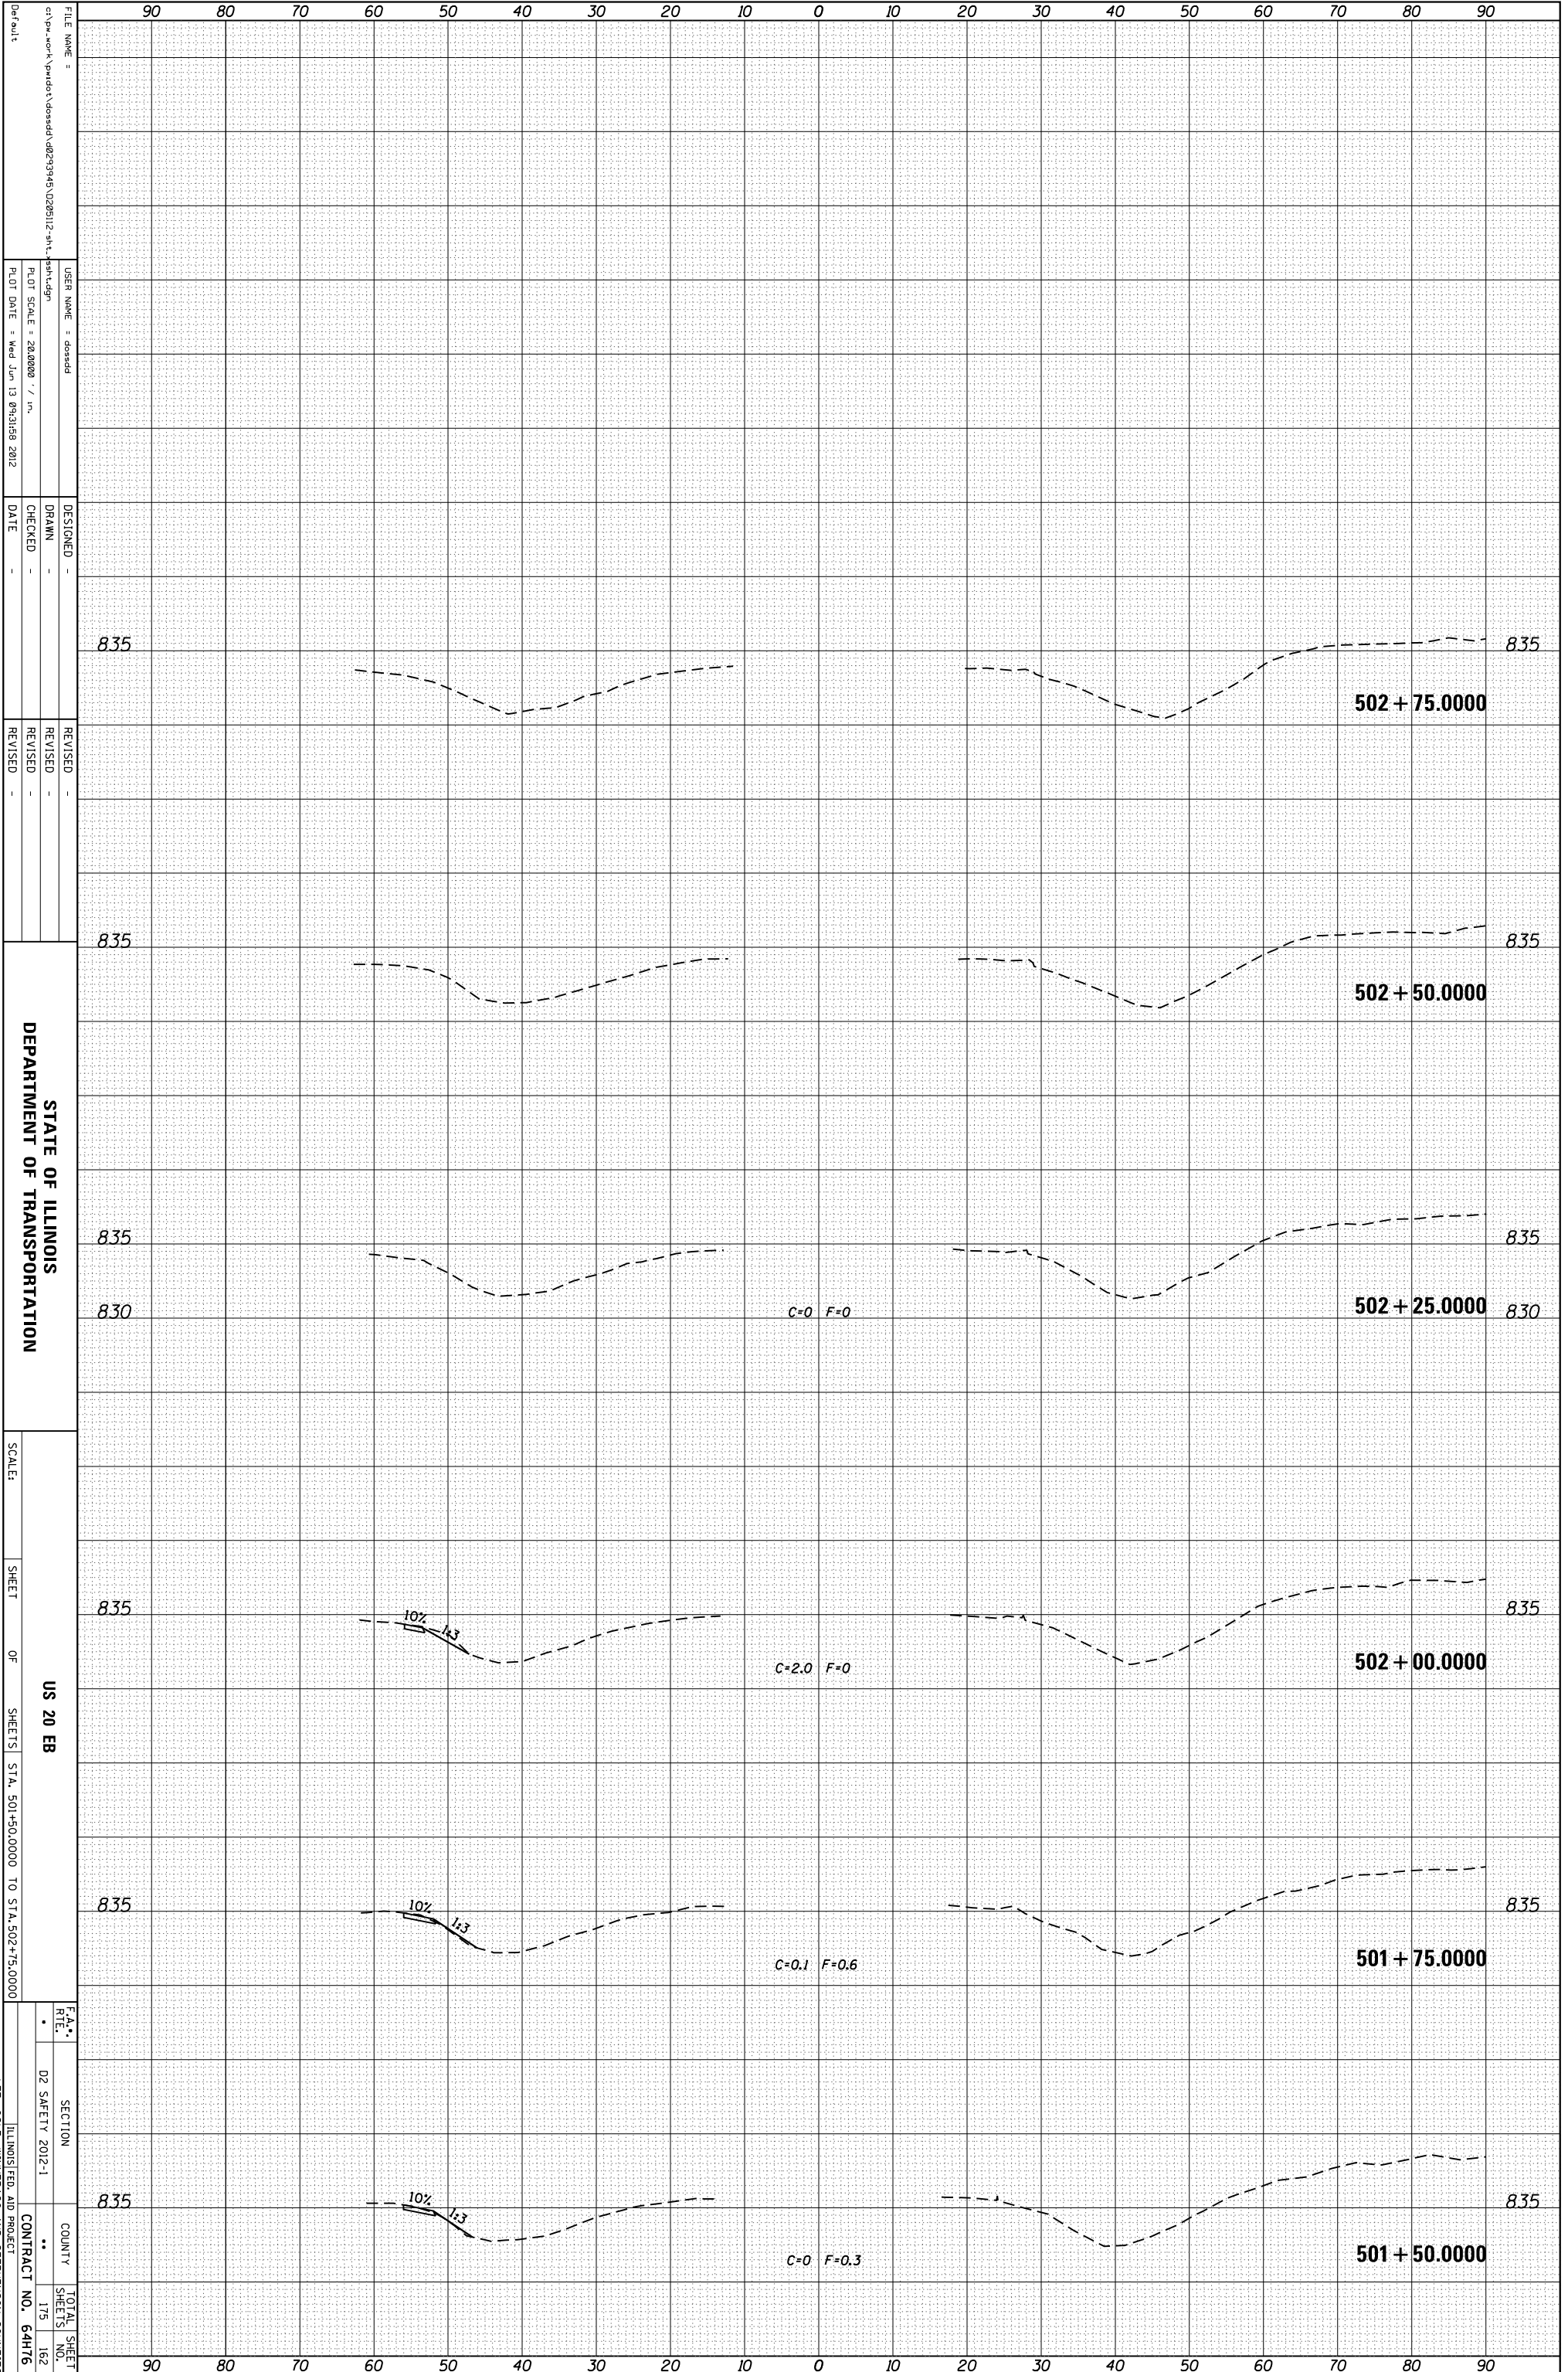

FILE NAME = c:\pwworkspace\pwworkspace\10229345\10229345.dwg
 USER NAME = dossed
 PLOT SCALE = 28.0000 / in.
 PLOT DATE = Wed Jun 13 09:31:58 2012

DESIGNED -
 DRAWN -
 CHECKED -
 DATE -

REVISID -
 REVISED -
 REVISED -
 REVISED -

STATE OF ILLINOIS
 DEPARTMENT OF TRANSPORTATION

SCALE: SHEET OF SHEETS
 US 20 EB
 STA. 501+50.0000 TO STA. 502+75.0000
 * FAI 39, FAP 301 (US 20)

SECTION
 D2 SAFETY 2012-1

COUNTY
 ILLINOIS FED. AID PROJECT

TOTAL SHEET NO.
 175

CONTRACT NO.
 64H76

** LEE, OGLE, WINNEBAGO AND STEPHENSON COUNTIES