


ORIGINAL SURVEY	SURVEYED _____	BY _____	DATE _____
NOTE BOOK	PLOTTED _____		
	TEMPLATE _____		
	AREAS _____		
	AREAS CHECKED _____		

FINAL SURVEY	SURVEYED _____	BY _____	DATE _____
NOTE BOOK	PLOTTED _____		
	TEMPLATE _____		
	AREAS _____		
	AREAS CHECKED _____		

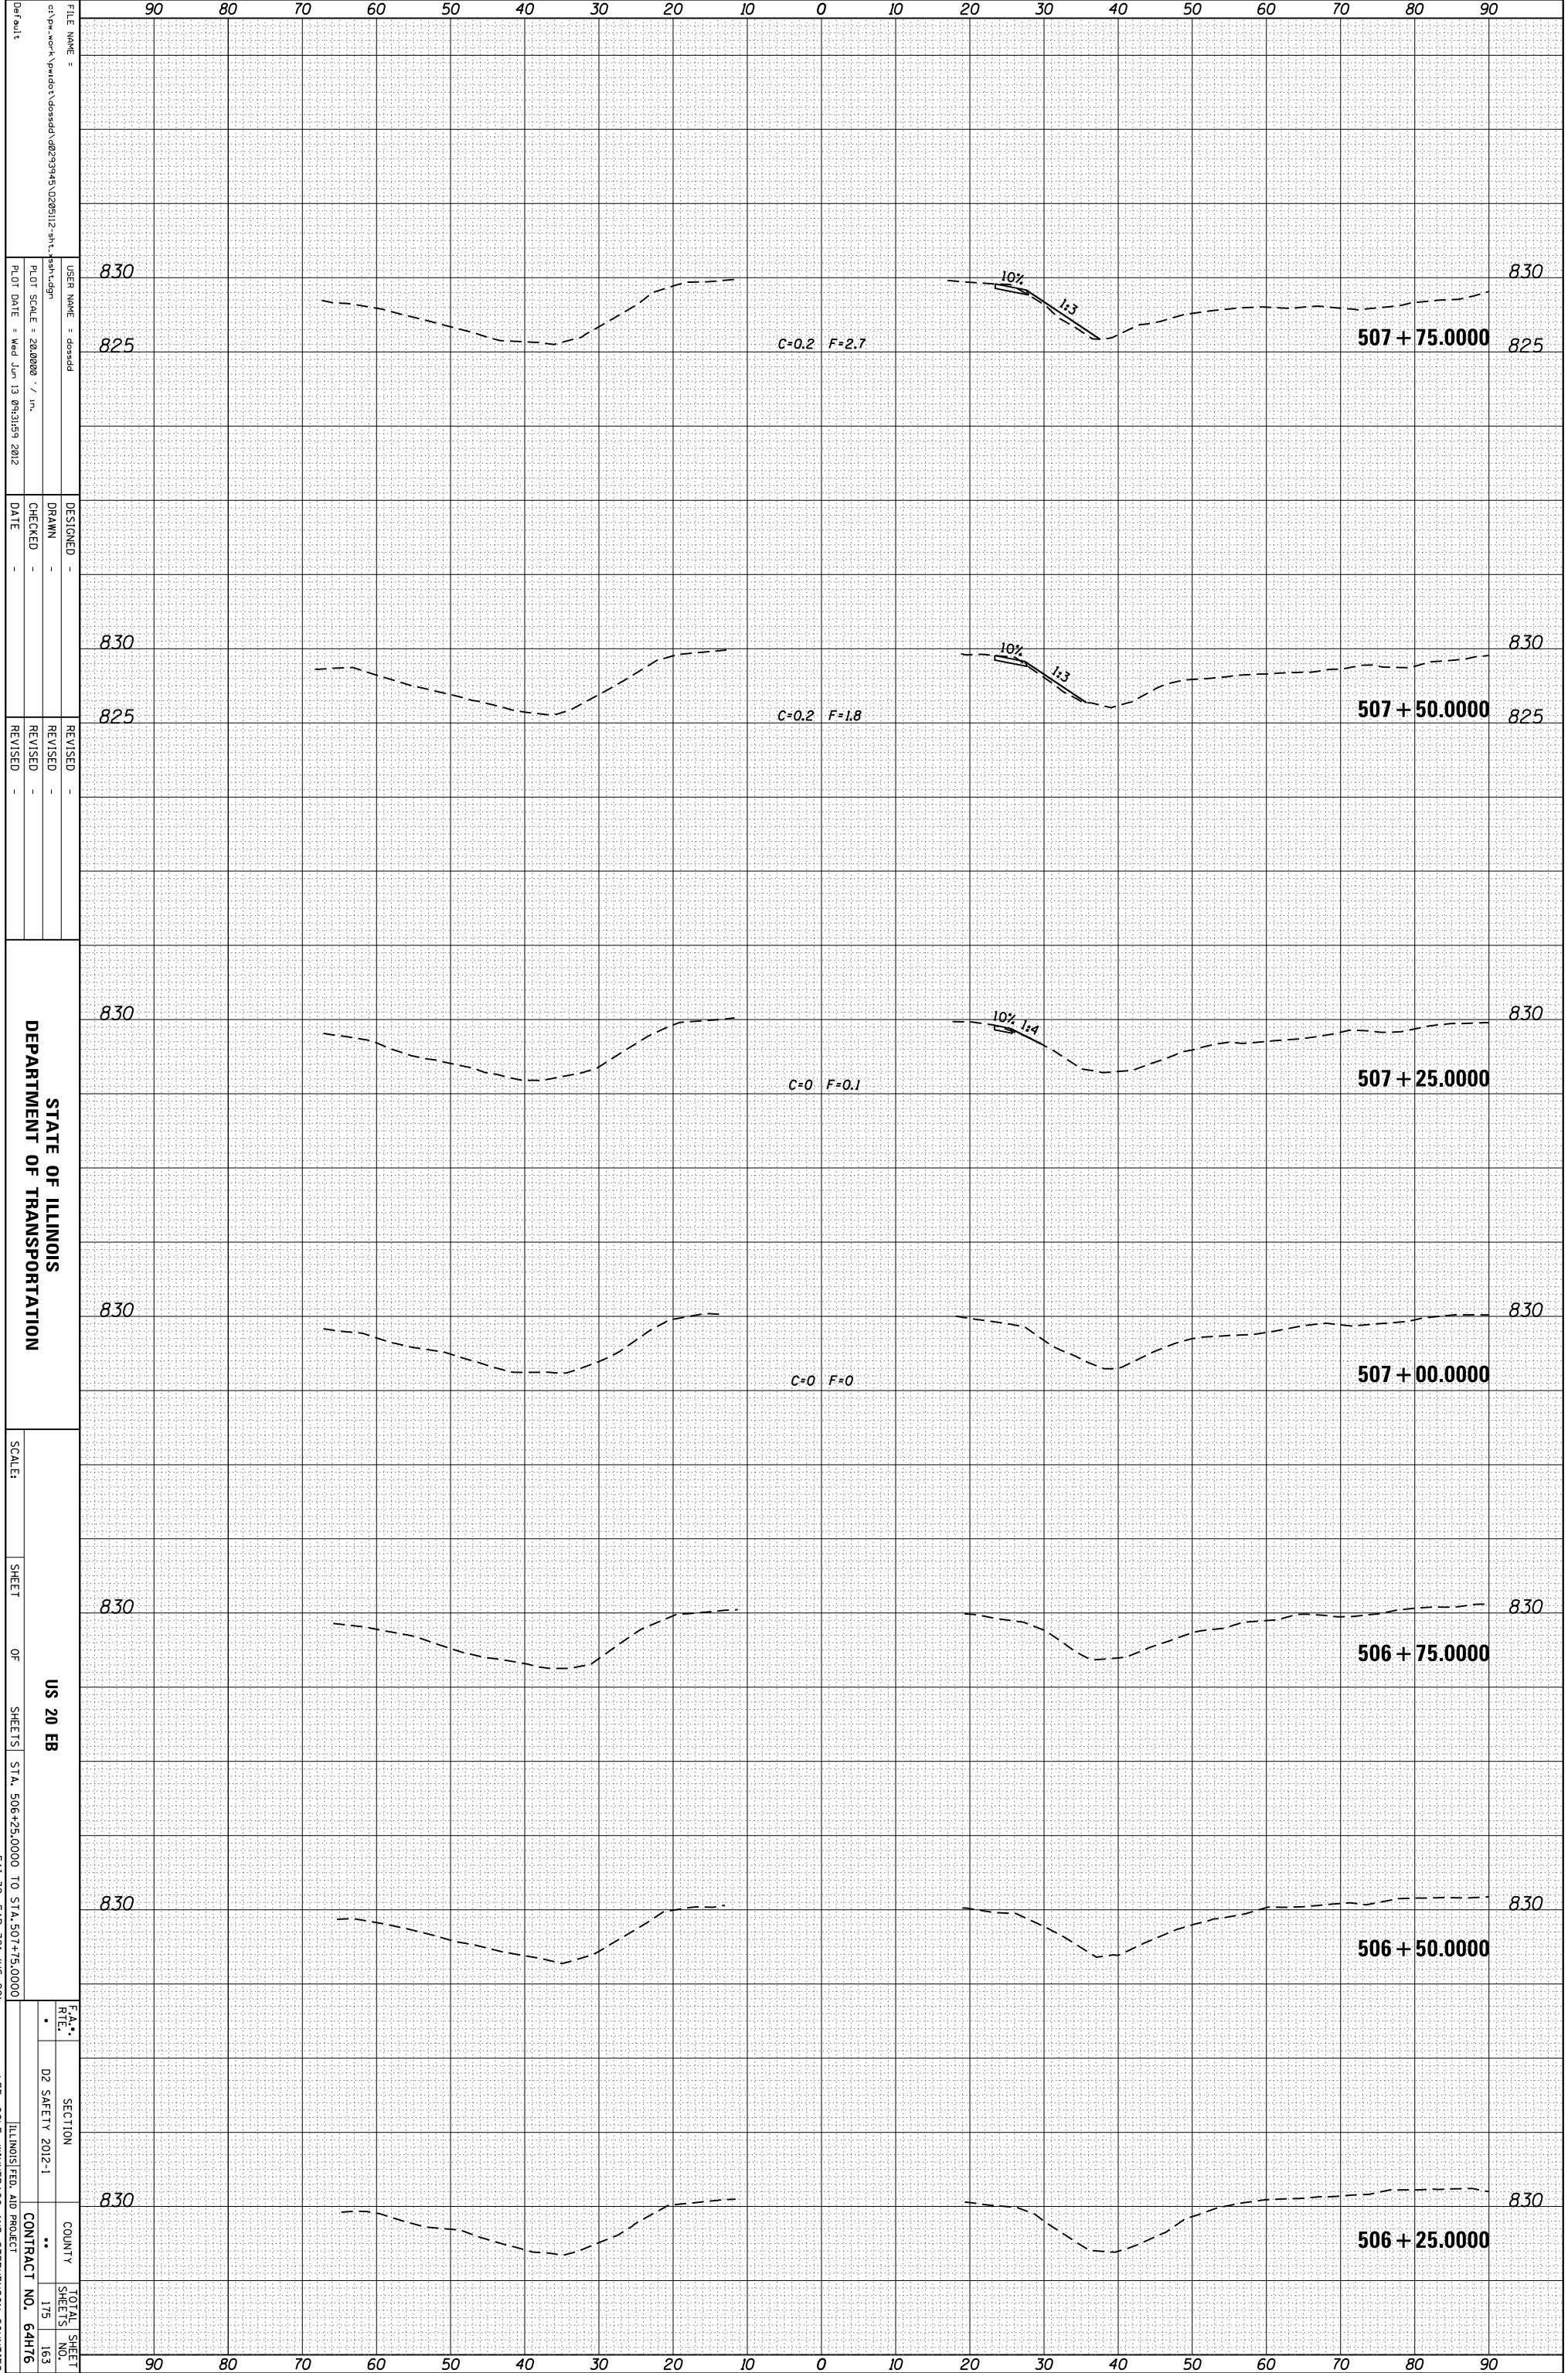

FILE NAME = c:\pwworkspace\pwworkspace\projects\2012\20120612\shl-shl-dgn
 USER NAME = dosadd
 DESIGNER =
 DRAWN =
 CHECKED =
 DATE =
 REVISED =
 REVISED =
 REVISED =

830
825
C=0.2 F=2.7
10%
1:3
507 + 75.000
830
825

830
825
C=0.2 F=1.8
10%
1:3
507 + 50.000
830
825

830
825
C=0 F=0.1
10%
1:4
507 + 25.000
830
825

830
825
C=0 F=0
10%
1:4
507 + 00.000
830
825

830
825
506 + 75.000
830
825

830
825
506 + 50.000
830
825

830
825
506 + 25.000
830
825

STATE OF ILLINOIS
DEPARTMENT OF TRANSPORTATION

SCALE: SHEET OF SHEETS
 US 20 EB
 STA. 506+25.0000 TO STA. 507+75.0000
 * ILL. 39, F&P 301 (US 20)
 ** ILL. OGLE, WINNEBAGO AND STEPHENSON COUNTIES

SECTION	D2 SAFETY 2012-1	TOTAL SHEET NO.	175
COUNTY	ILLINOIS FED. AID PROJECT	SHEETS	163
CONTRACT NO.	64H76		