


ORIGINAL SURVEY	SURVEYED	BY	DATE
NOTE BOOK	PLOTTED		
	TEMPLATE		
	AREAS		
	AREAS CHECKED		

FINAL SURVEY	SURVEYED	BY	DATE
NOTE BOOK	PLOTTED		
	TEMPLATE		
	AREAS		
	AREAS CHECKED		

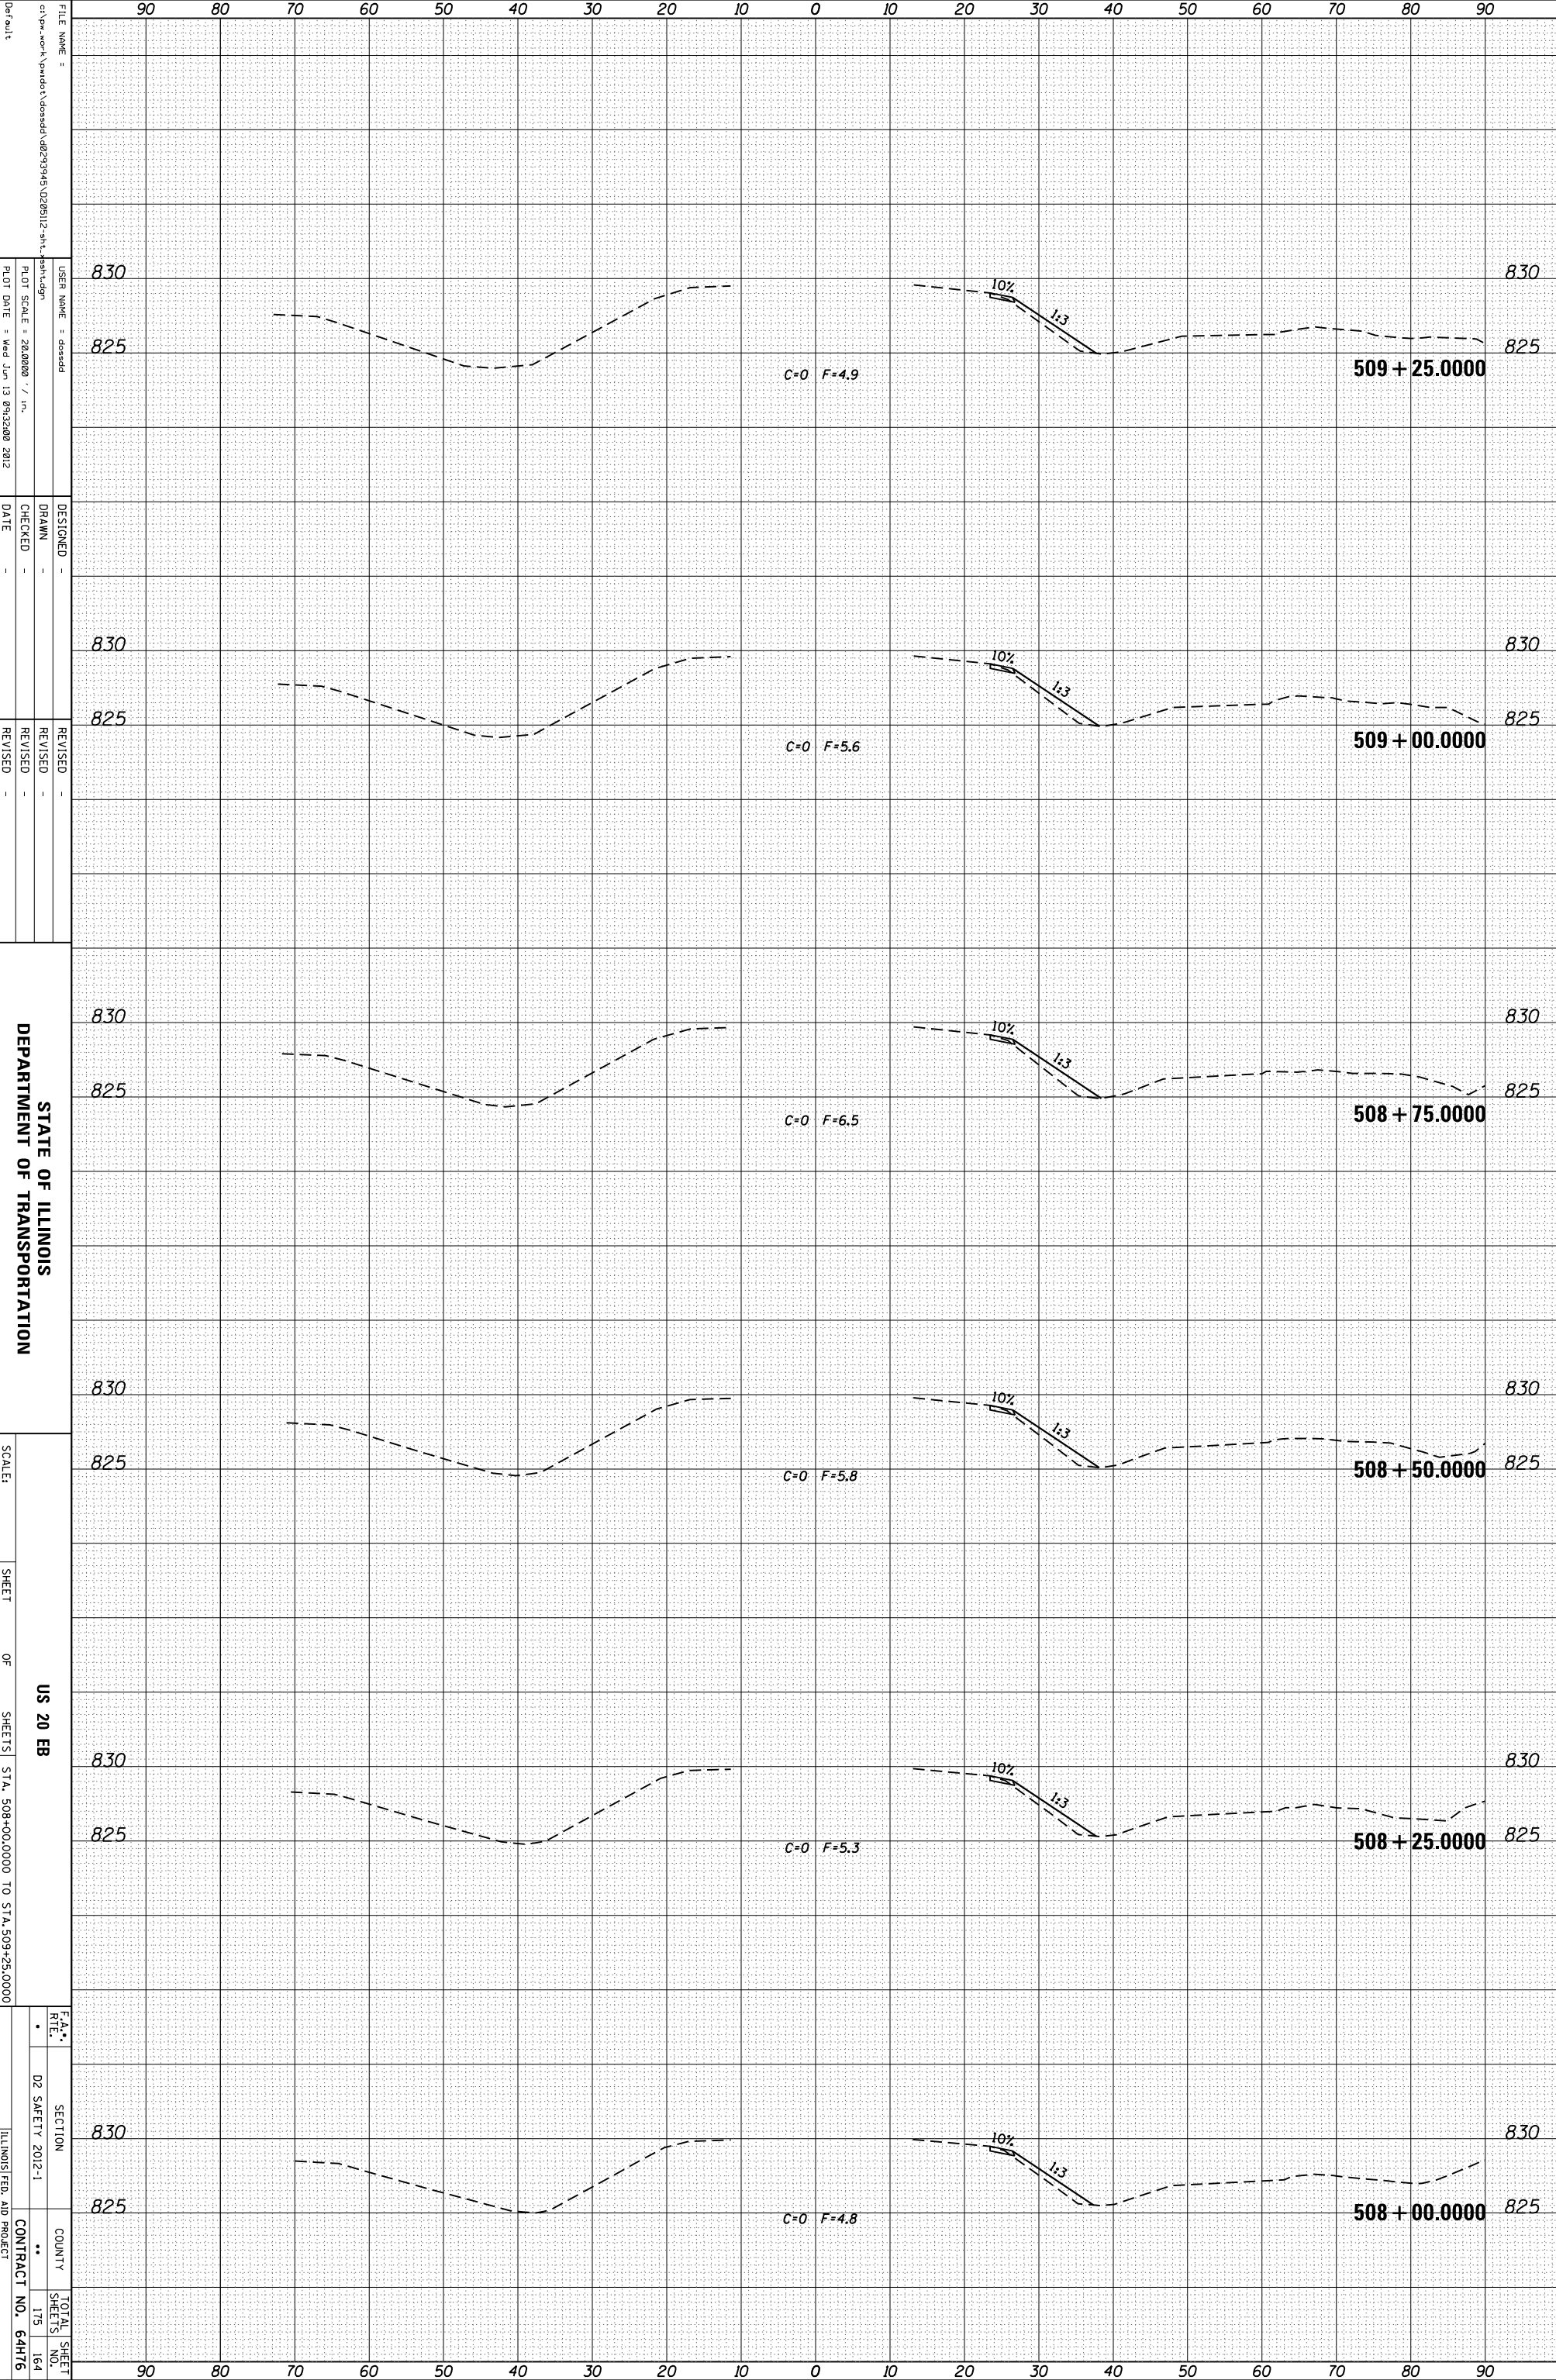

FILE NAME = c:\pwworkspace\pwworkspace\1026112-1\1026112-1.dwg  
 USER NAME = dssdd  
 PLOT SCALE = 28.0000 / in.  
 PLOT DATE = Wed Jun 13 09:32:00 2012

DESIGNED -  
 DRAWN -  
 CHECKED -  
 DATE -

REVISID -  
 REVISED -  
 REVISED -

STATE OF ILLINOIS  
 DEPARTMENT OF TRANSPORTATION

SCALE:  
 SHEET OF  
 SHEETS

US 20 EB  
 STA. 508+00.0000 TO STA. 509+25.0000  
 \* ILL. 39, F&P 301 (US 20)

SECTION  
 D2 SAFETY 2012-1

COUNTY  
 ILLINOIS FED. AID PROJECT

TOTAL SHEET NO.  
 175

CONTRACT NO.  
 64H76

\*\* LEE, OGLE, WINNEBAGO AND STEPHENSON COUNTIES