


ORIGINAL SURVEY	SURVEYED _____	BY _____	DATE _____
NOTE BOOK	PLOTTED _____		
	TEMPLATED _____		
	AREAS _____		
	AREAS CHECKED _____		

FINAL SURVEY	SURVEYED _____	BY _____	DATE _____
NOTE BOOK	PLOTTED _____		
	TEMPLATED _____		
	AREAS _____		
	AREAS CHECKED _____		

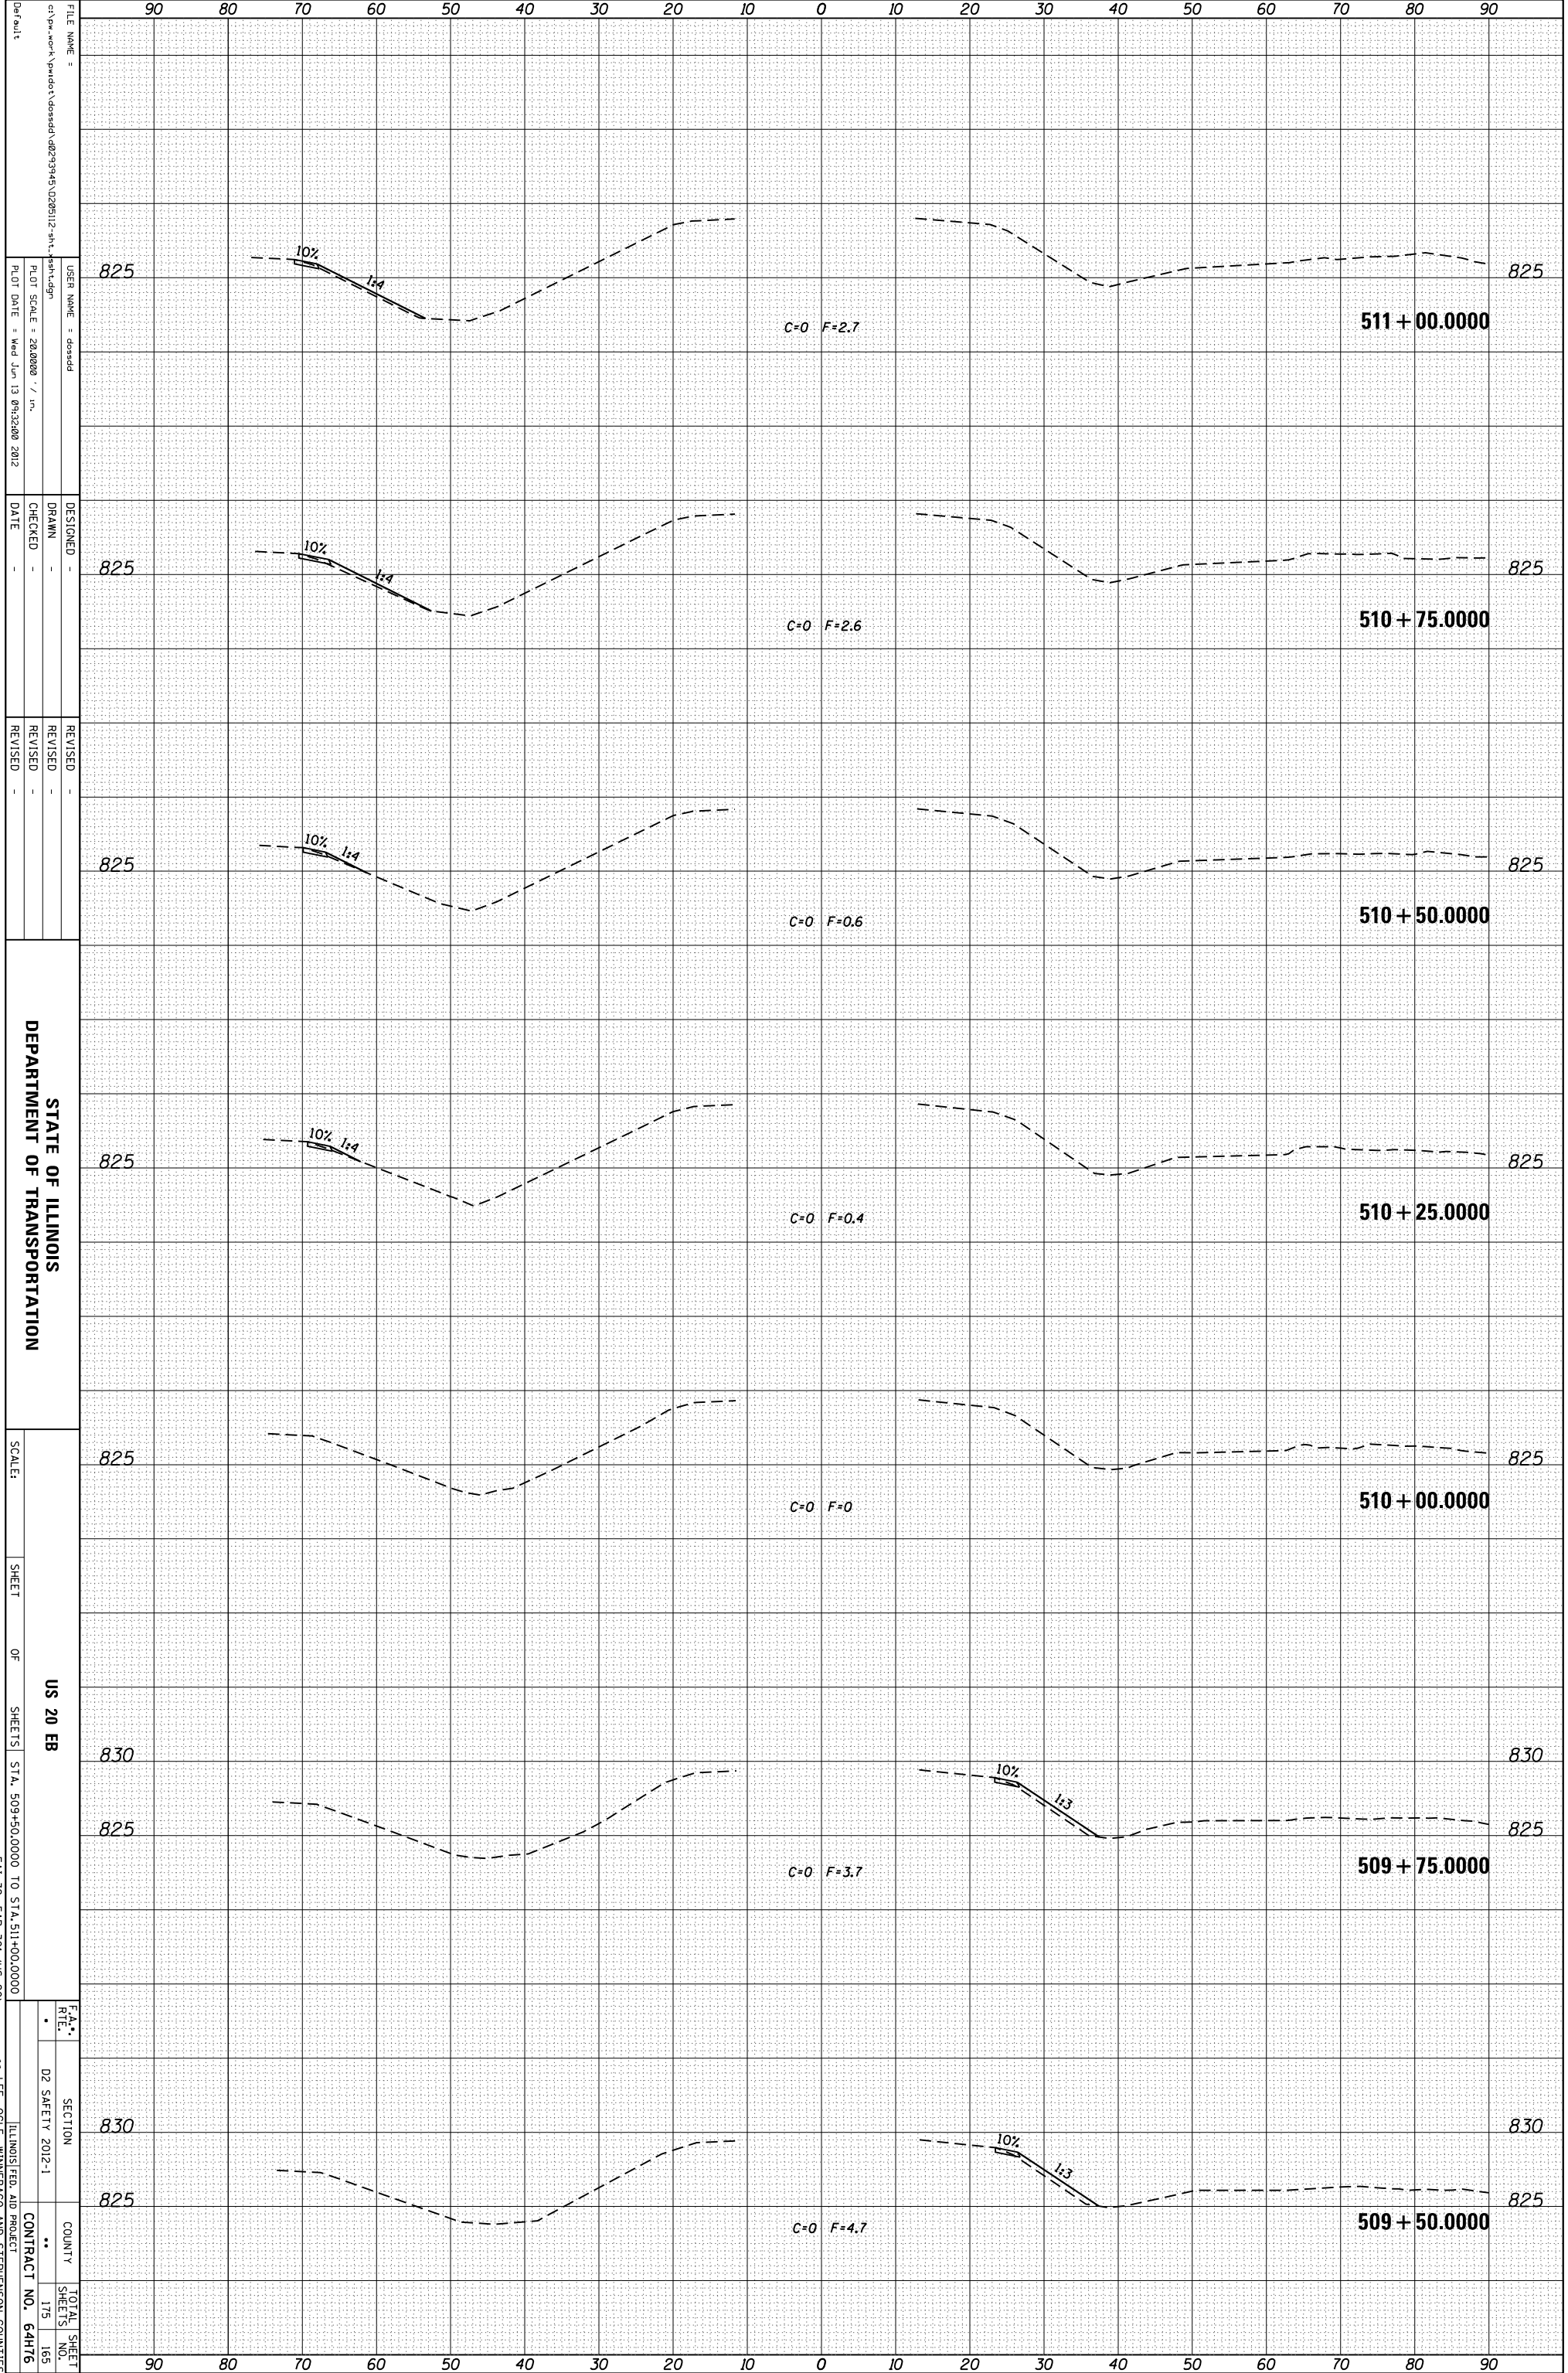

FILE NAME =
 USER NAME =
 DESIGNED -
 DRAWN -
 CHECKED -
 DATE -

REVISOR
 REVISION
 REVISION
 REVISION

STATE OF ILLINOIS
 DEPARTMENT OF TRANSPORTATION

SCALE:
 SHEET OF
 SHEETS
 STA. 509+50.0000 TO STA. 511+00.0000
 * ILL. 39, F&P 301 (US 20)
 ** ILL. 39, F&P 301 (US 20)
 SECTION
 COUNTY
 CONTRACT NO.
 TOTAL SHEETS
 SHEETS