


ORIGINAL SURVEY	SURVEYED	BY	DATE
NOTE BOOK	PLOTTED		
	TEMPLATE		
	AREAS		
	AREAS CHECKED		

FINAL SURVEY	SURVEYED	BY	DATE
NOTE BOOK	PLOTTED		
	TEMPLATE		
	AREAS		
	AREAS CHECKED		

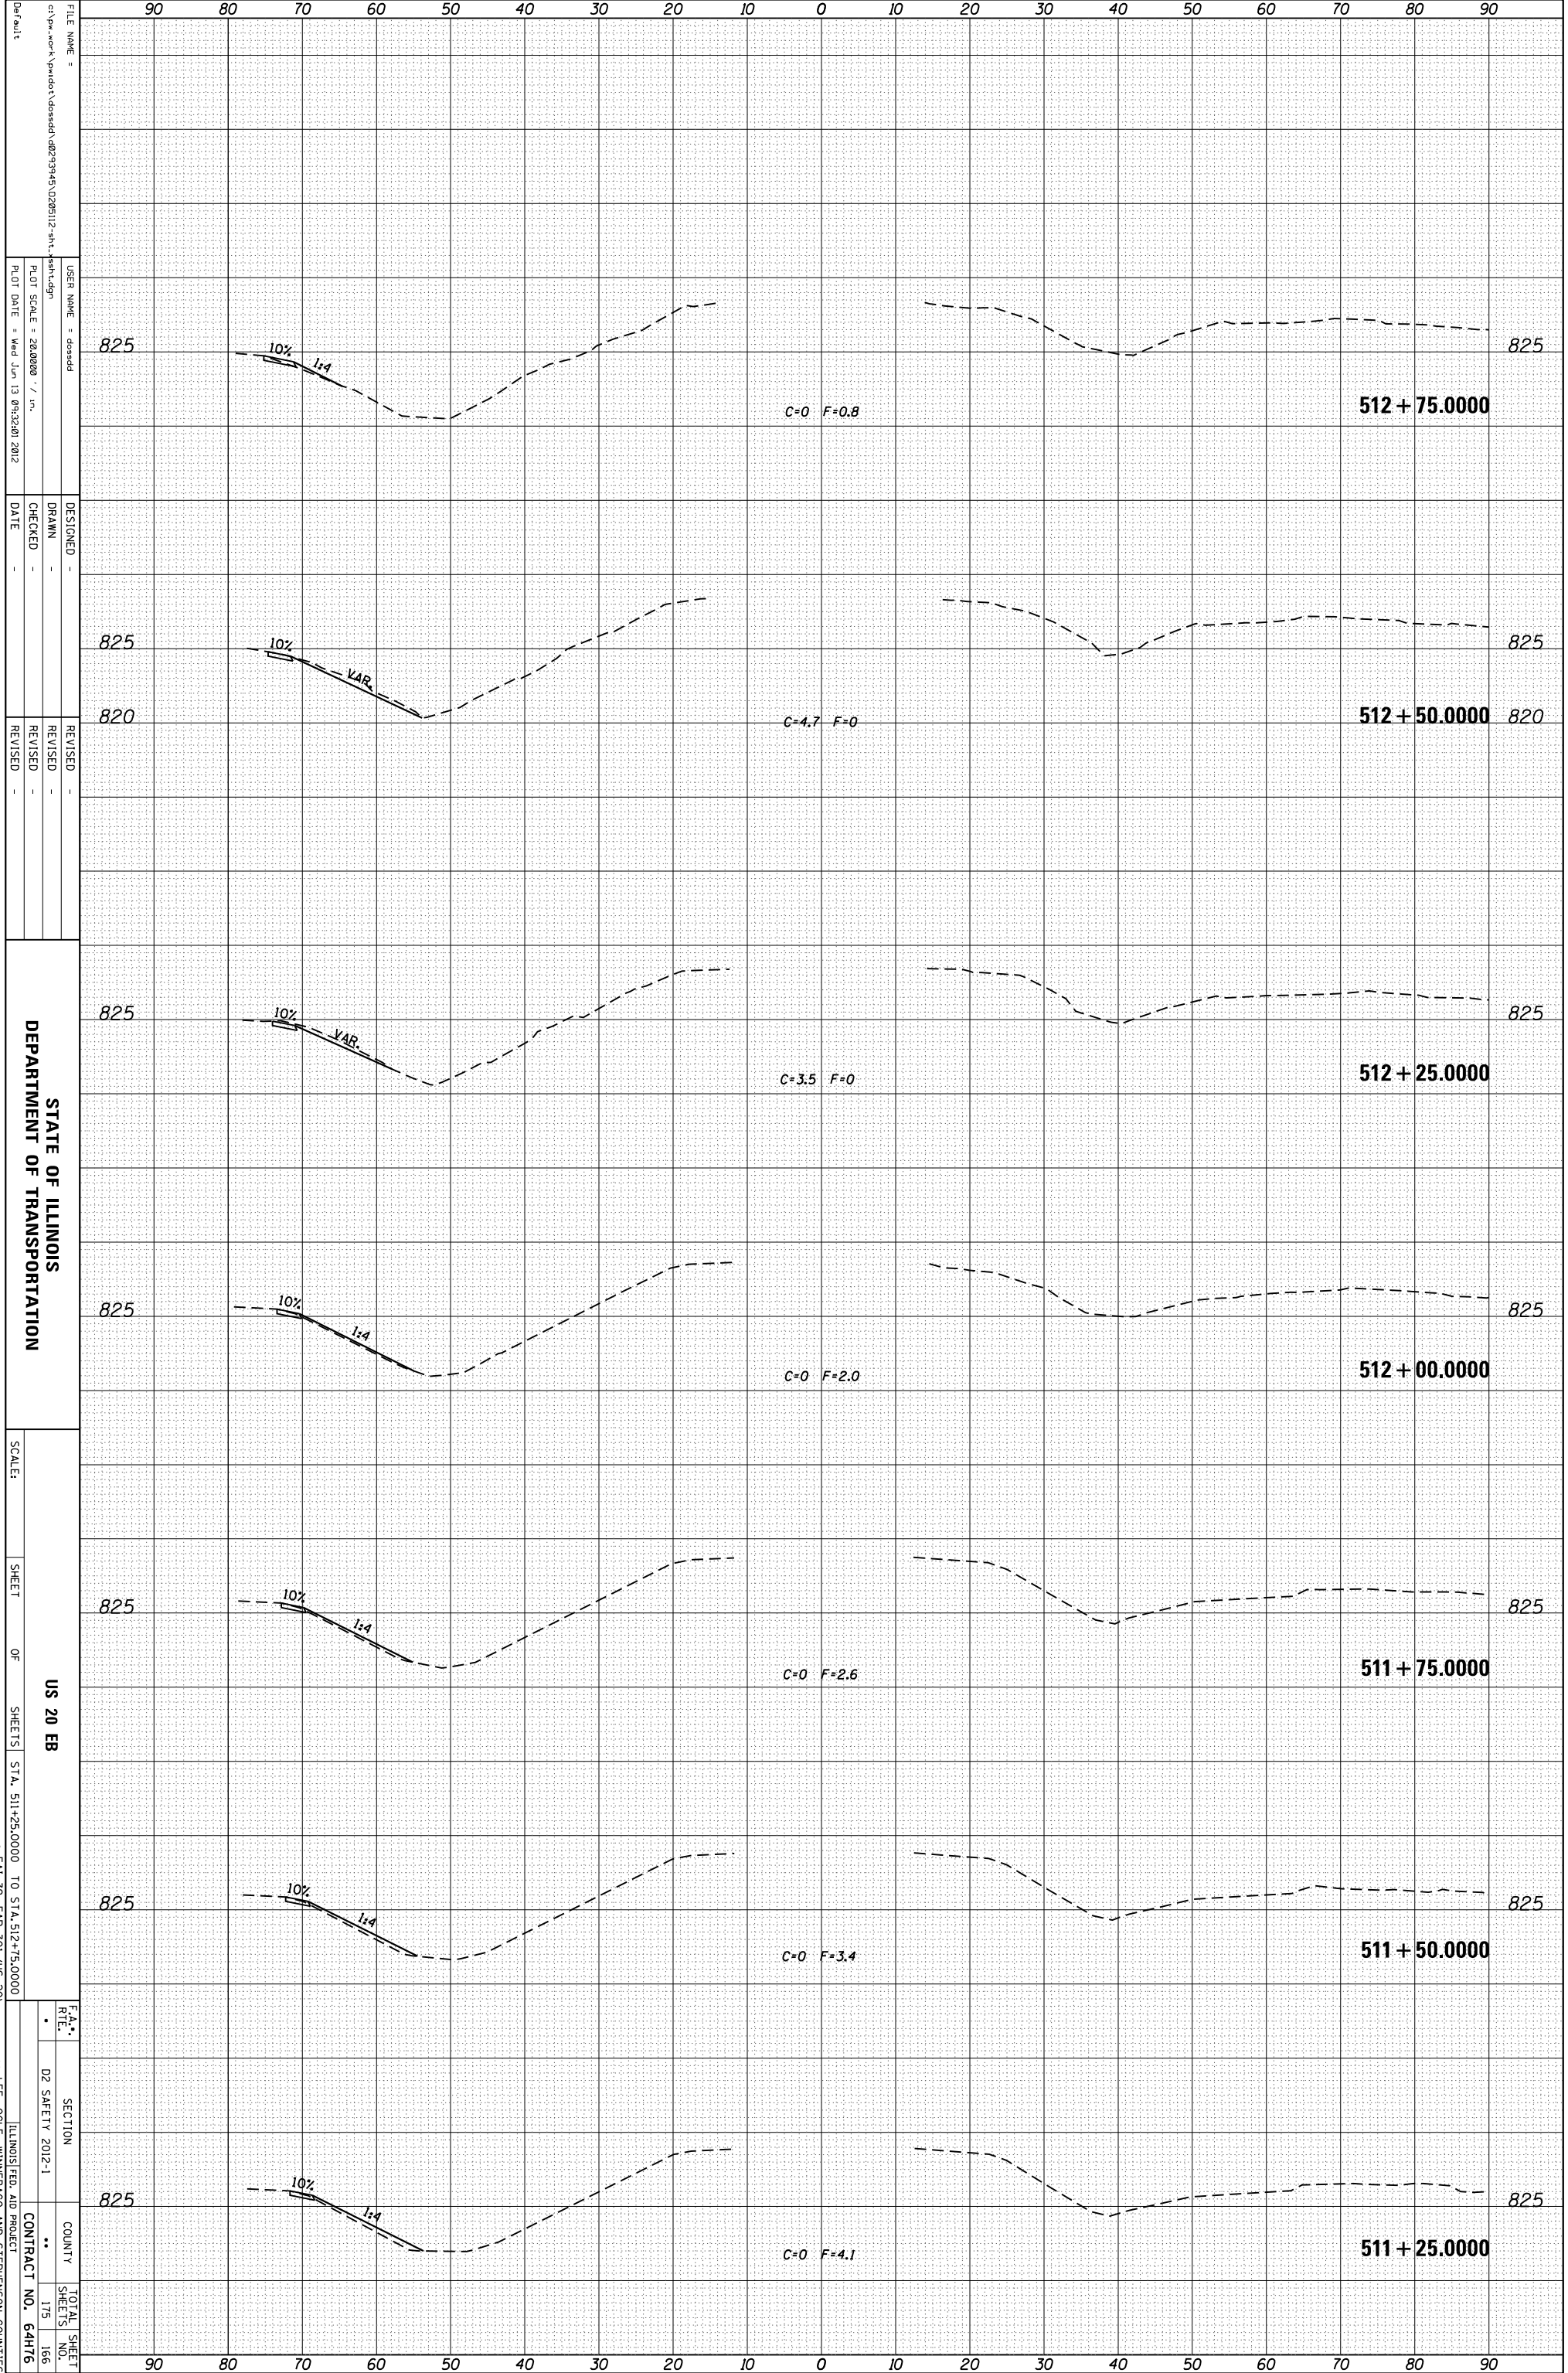

FILE NAME = c:\pwworkspace\pwworkspace\projects\1026112\1026112.dwg
 USER NAME = dossed
 PLOT SCALE = 28.0000 / in.
 PLOT DATE = Wed Jun 13 09:32:01 2012

DESIGNED -
 DRAWN -
 CHECKED -
 DATE -

REVISI
 REVISI
 REVISI

STATE OF ILLINOIS
 DEPARTMENT OF TRANSPORTATION
 SCALE:
 SHEET OF
 US 20 EB
 SHEETS
 STA. 511+25.0000 TO STA. 512+75.0000
 * FAI 39, FAP 301 (US 20)
 ** LEE, OGLE, WINNEBAGO AND STEPHENSON COUNTIES

SECTION	COUNTY	TOTAL SHEET NO.
D2 SAFETY 2012-1		175
ILLINOIS FED. AID PROJECT		166
CONTRACT NO.		64H76