


ORIGINAL SURVEY	SURVEYED	BY	DATE
NOTE BOOK	PLOTTED		
	TEMPLATE		
	AREAS		
	AREAS CHECKED		

FINAL SURVEY	SURVEYED	BY	DATE
NOTE BOOK	PLOTTED		
	TEMPLATE		
	AREAS		
	AREAS CHECKED		

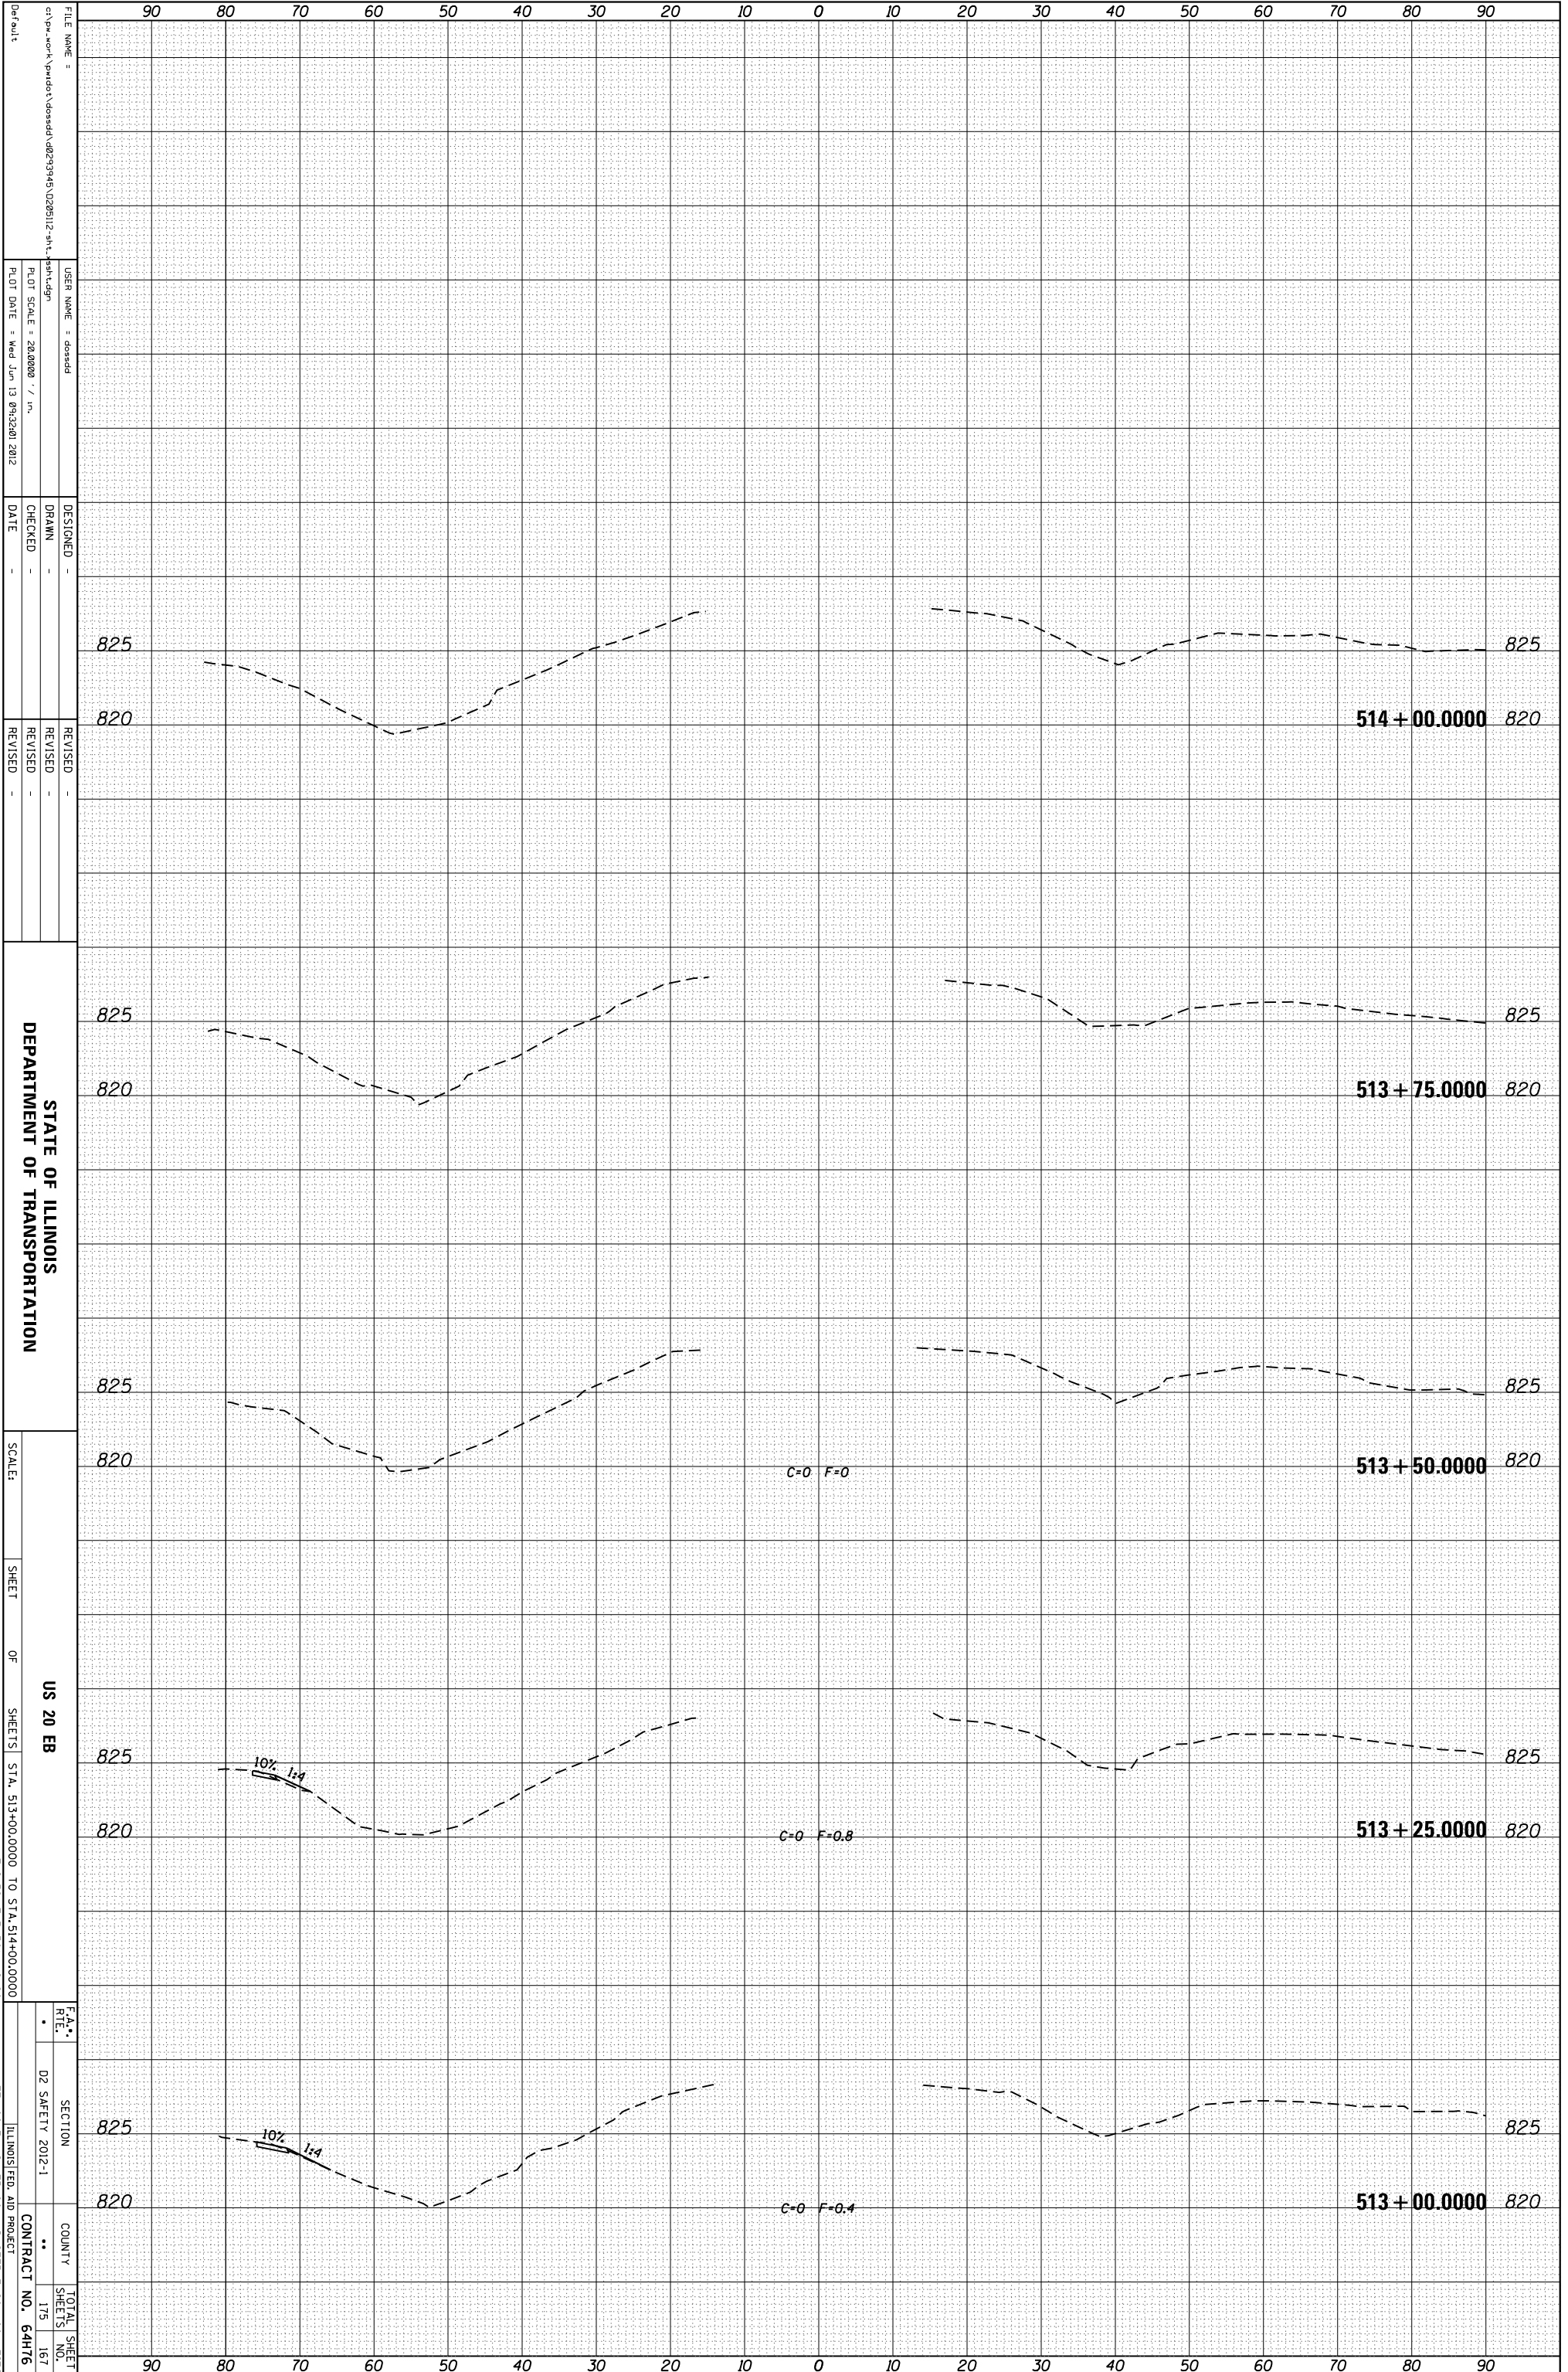

FILE NAME = c:\pwworkspace\pwworkspace\1026112-sh1-sh1.dgn  
 USER NAME = dossed  
 PLOT SCALE = 28.0000 / in.  
 PLOT DATE = Wed Jun 13 09:32:01 2012

DESIGNED -  
 DRAWN -  
 CHECKED -  
 DATE -

REVISID -  
 REVISID -  
 REVISID -

STATE OF ILLINOIS  
 DEPARTMENT OF TRANSPORTATION  
 US 20 EB  
 SCALE:  
 SHEET OF SHEETS  
 STA. 513+00.0000 TO STA. 514+00.0000  
 \* ILL. DEP. OF TRANSPORTATION \*  
 \*\* ILL. DEPT. OF TRANSPORTATION \*\*

SECTION	02 SAFETY 2012-1
COUNTY	**
TOTAL SHEET NO.	175
COUNTY	ILLINOIS
CONTRACT NO.	64H76