


ORIGINAL SURVEY	SURVEYED	BY	DATE
NOTE BOOK	PLOTTED		
	TEMPLATE		
	AREAS		
	AREAS CHECKED		

FINAL SURVEY	SURVEYED	BY	DATE
NOTE BOOK	PLOTTED		
	TEMPLATE		
	AREAS		
	AREAS CHECKED		

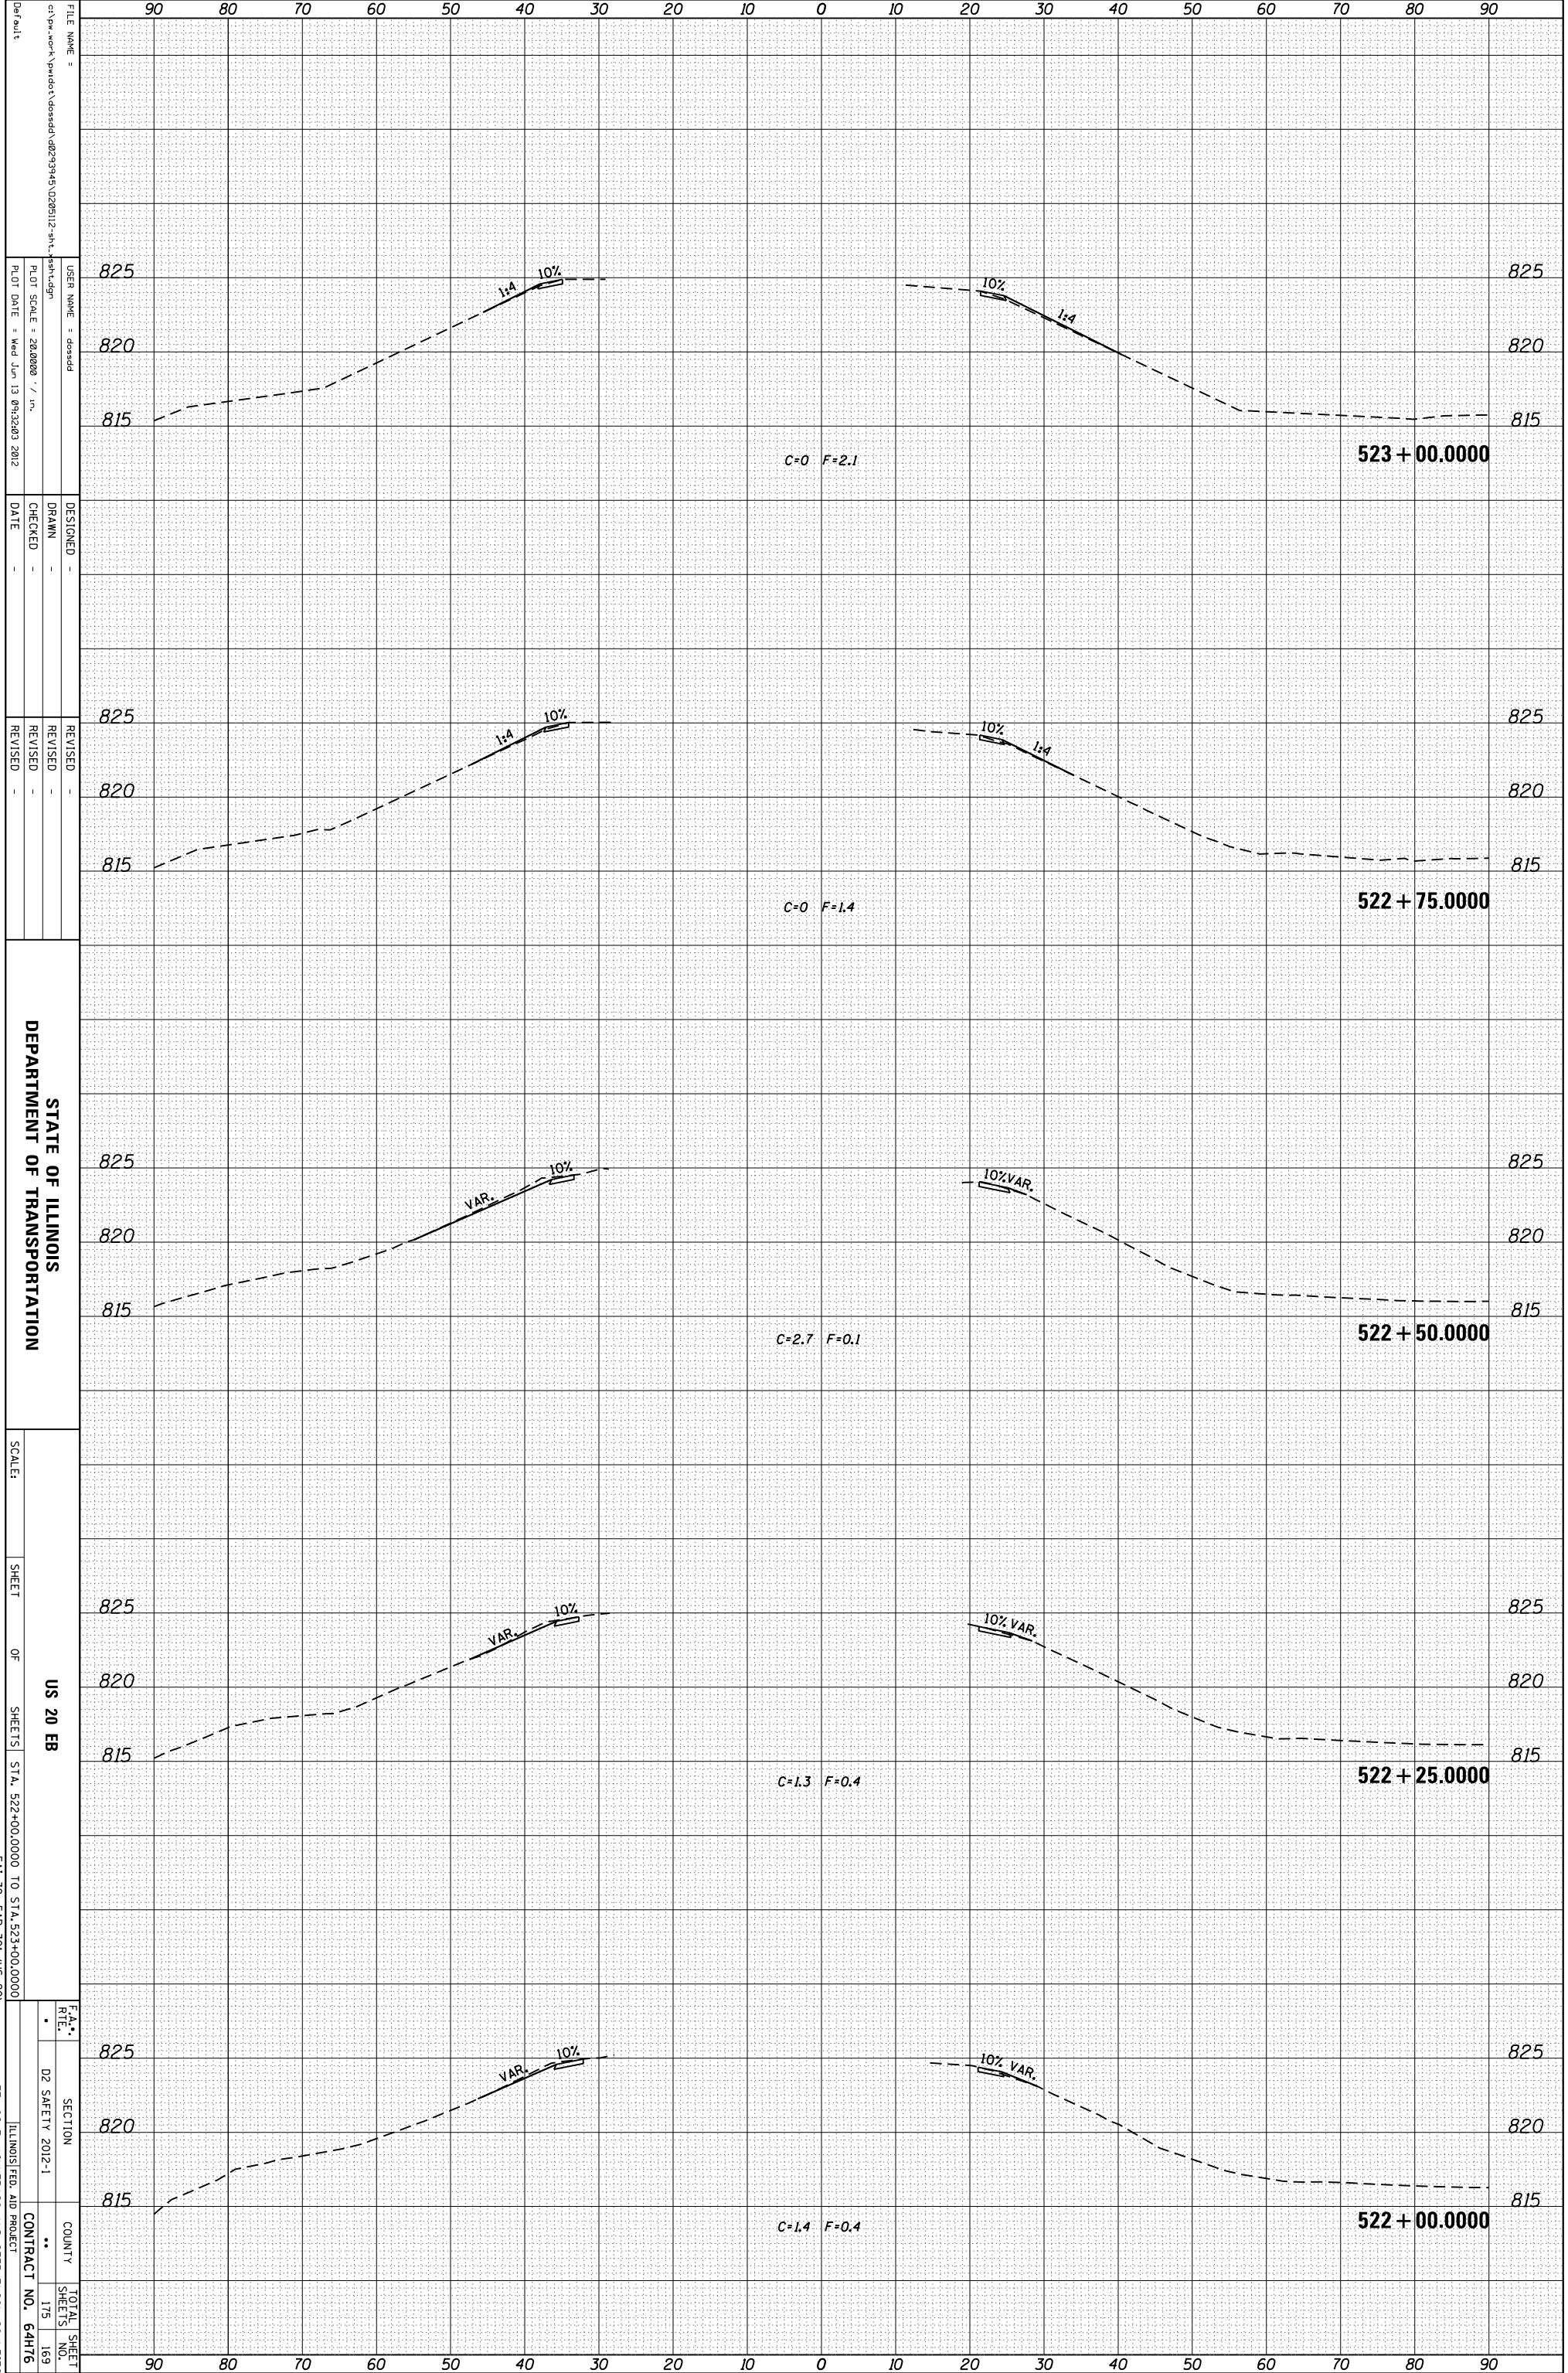

FILE NAME =
 USER NAME =
 PLOT SCALE =
 PLOT DATE =

DESIGNED -
 DRAWN -
 CHECKED -
 DATE -

REVISIED -
 REVISED -
 REVISED -

STATE OF ILLINOIS
 DEPARTMENT OF TRANSPORTATION

US 20 EB
 SHEET OF SHEETS
 STA. 522+00.0000 TO STA. 523+00.0000
 * FAI 39, FAP 301 (US 20)
 ** LEE, OGLE, WINNEBAGO AND STEPHENSON COUNTIES

SECTION	COUNTY	TOTAL SHEETS
D2 SAFETY 2012-1		175
ILLINOIS FED. AID PROJECT		169
CONTRACT NO.		64H76