


ORIGINAL SURVEY	SURVEYED	BY	DATE
NOTE BOOK	PLOTTED		
	TEMPLATE		
	AREAS		
	AREAS CHECKED		

FINAL SURVEY	SURVEYED	BY	DATE
NOTE BOOK	PLOTTED		
	TEMPLATE		
	AREAS		
	AREAS CHECKED		

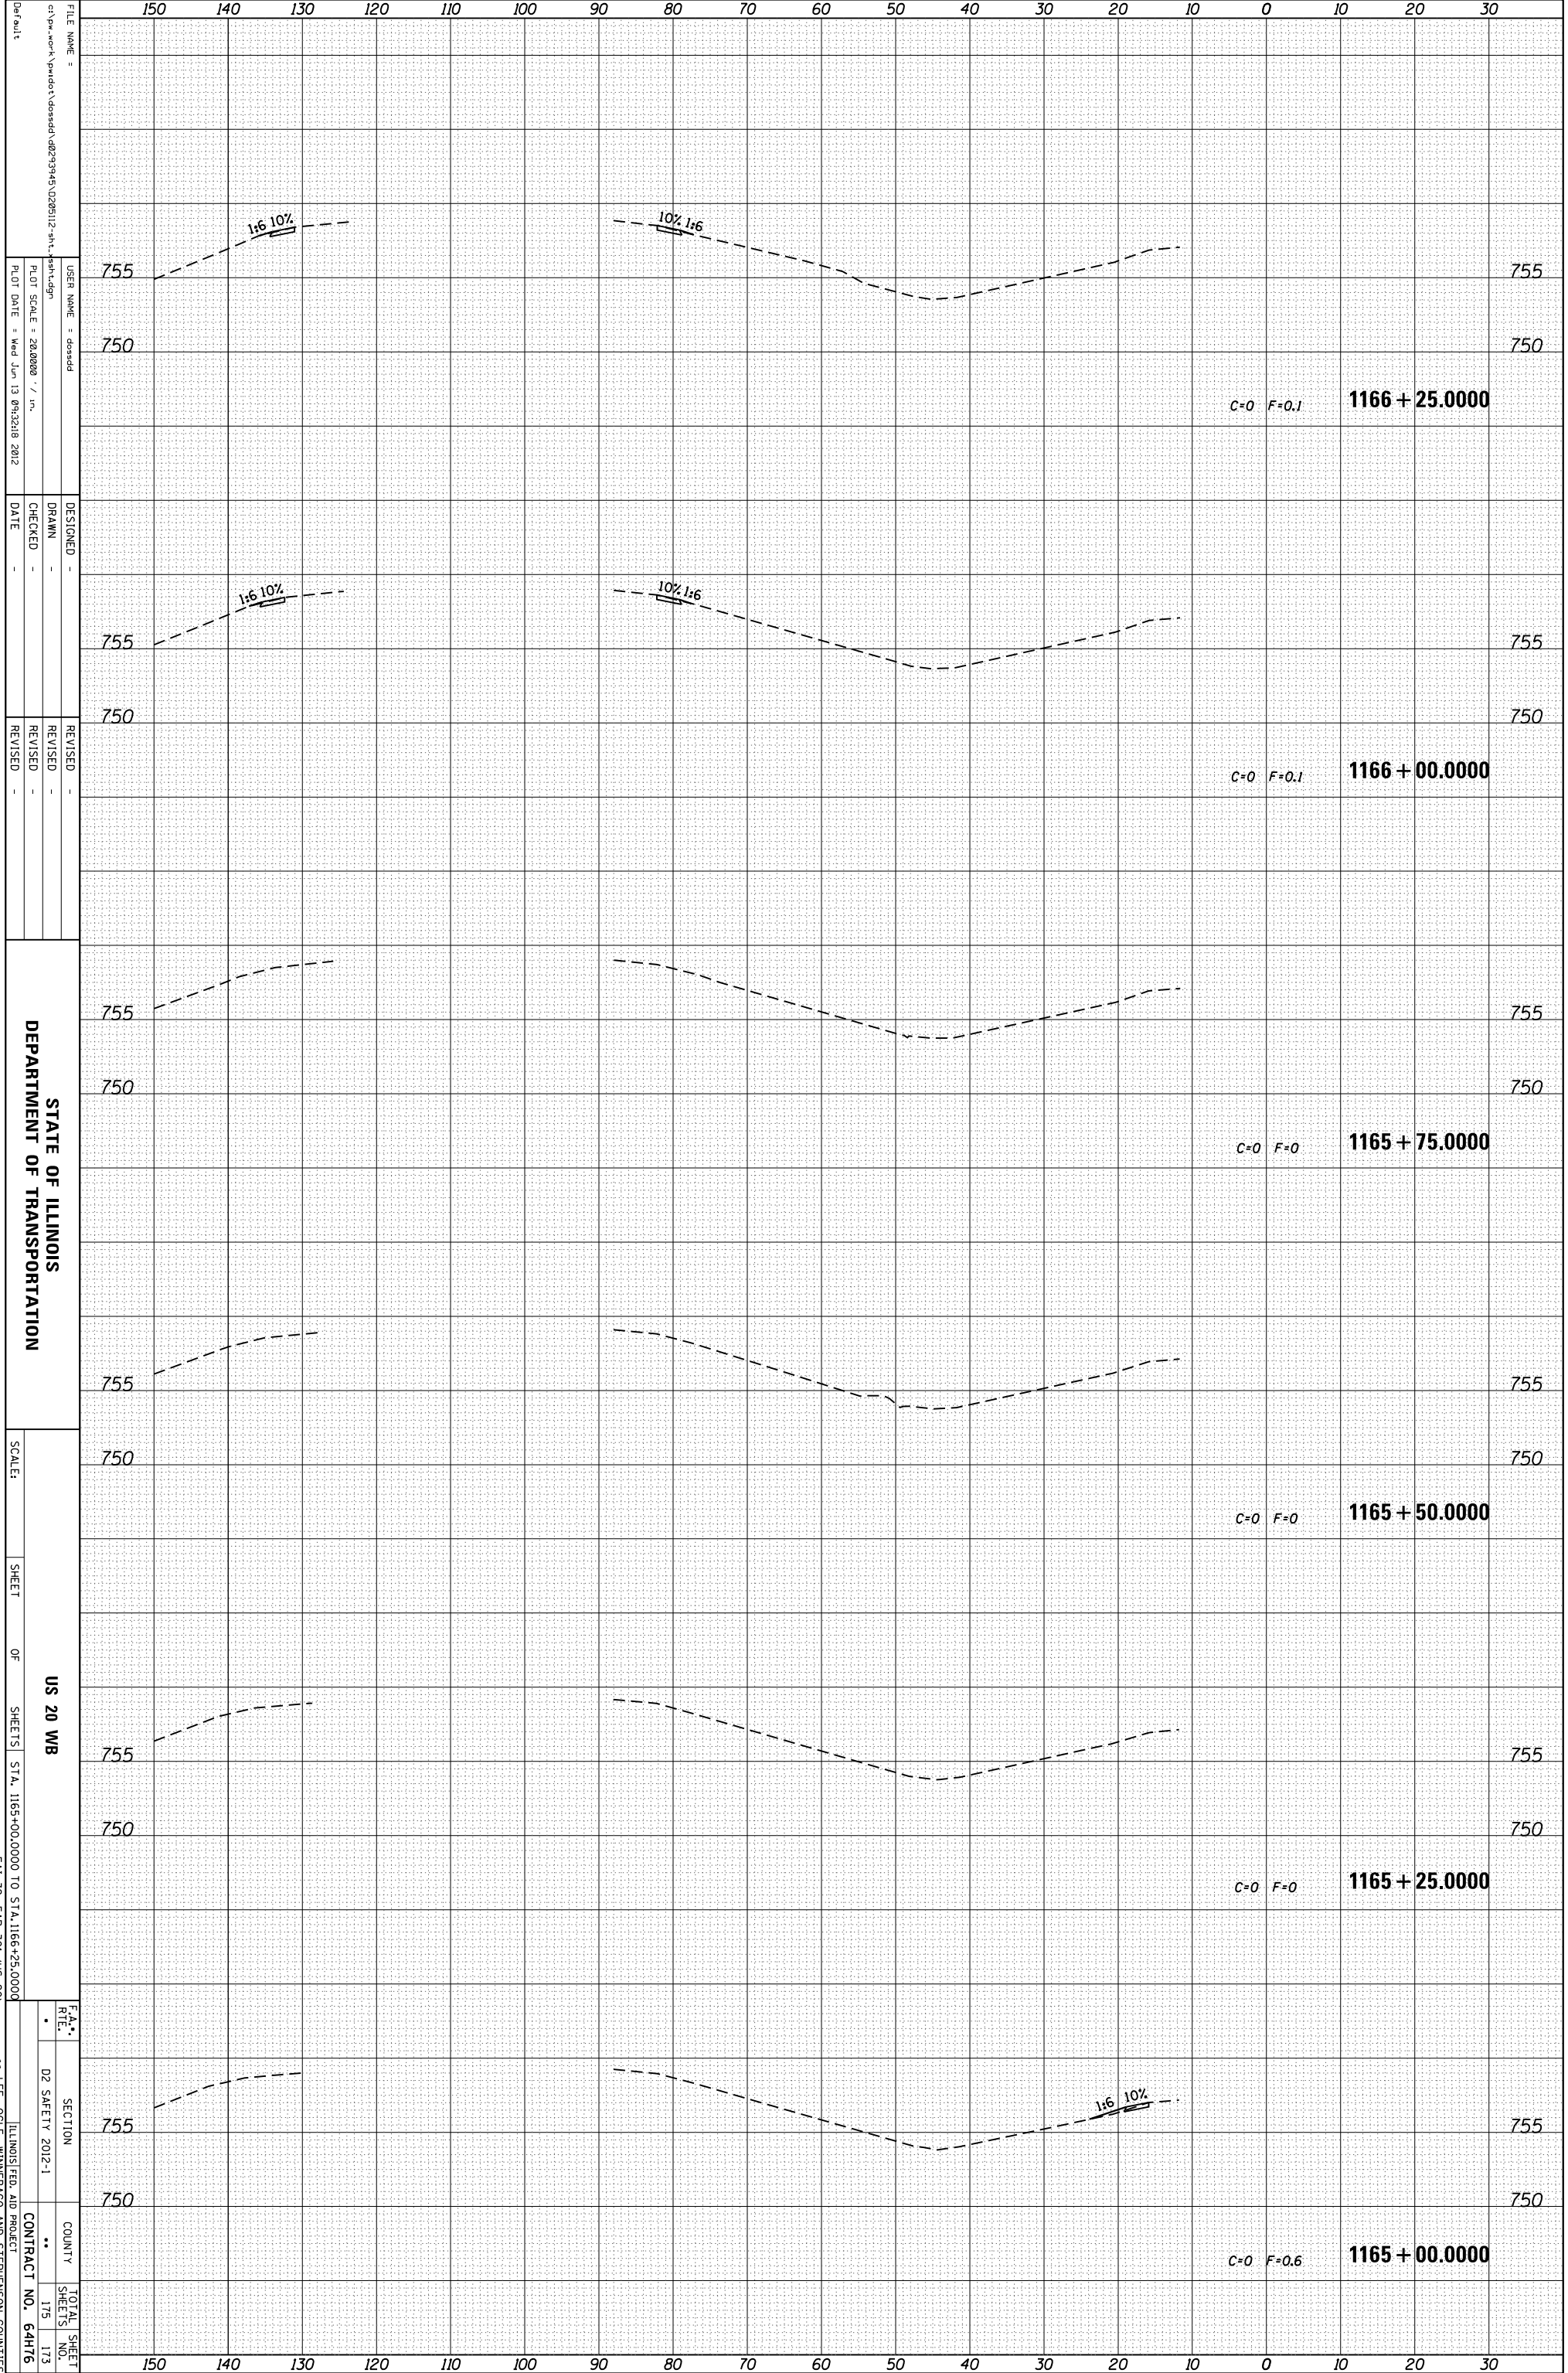

FILE NAME = c:\pwworkspace\pwworkspace\1165+00.0000 TO 1166+25.0000.dwg
 USER NAME = dssadd
 PLOT SCALE = 28.0000 / in.
 PLOT DATE = Wed Jun 13 09:32:18 2012

DESIGNED -
 DRAWN -
 CHECKED -
 DATE -

REVISIONS
 REVISION -
 REVISION -
 REVISION -

STATE OF ILLINOIS
 DEPARTMENT OF TRANSPORTATION

SCALE:
 SHEET OF SHEETS
 US 20 WB
 STA. 1165+00.0000 TO STA. 1166+25.0000
 * F&I 39, F&P 301 (US 20)

F&I SECTION COUNTY TOTAL SHEET NO.
 02 SAFETY 2012-1 ILLINOIS FED. AID PROJECT ** 175 173
 CONTRACT NO. 64H76
 ** LEE, OGLE, WINNEBAGO AND STEPHENSON COUNTIES