


ORIGINAL SURVEY	SURVEYED	BY	DATE
NOTE BOOK	PLOTTED		
	TEMPLATE		
	AREAS		
	AREAS CHECKED		

FINAL SURVEY	SURVEYED	BY	DATE
NOTE BOOK	PLOTTED		
	TEMPLATE		
	AREAS		
	AREAS CHECKED		

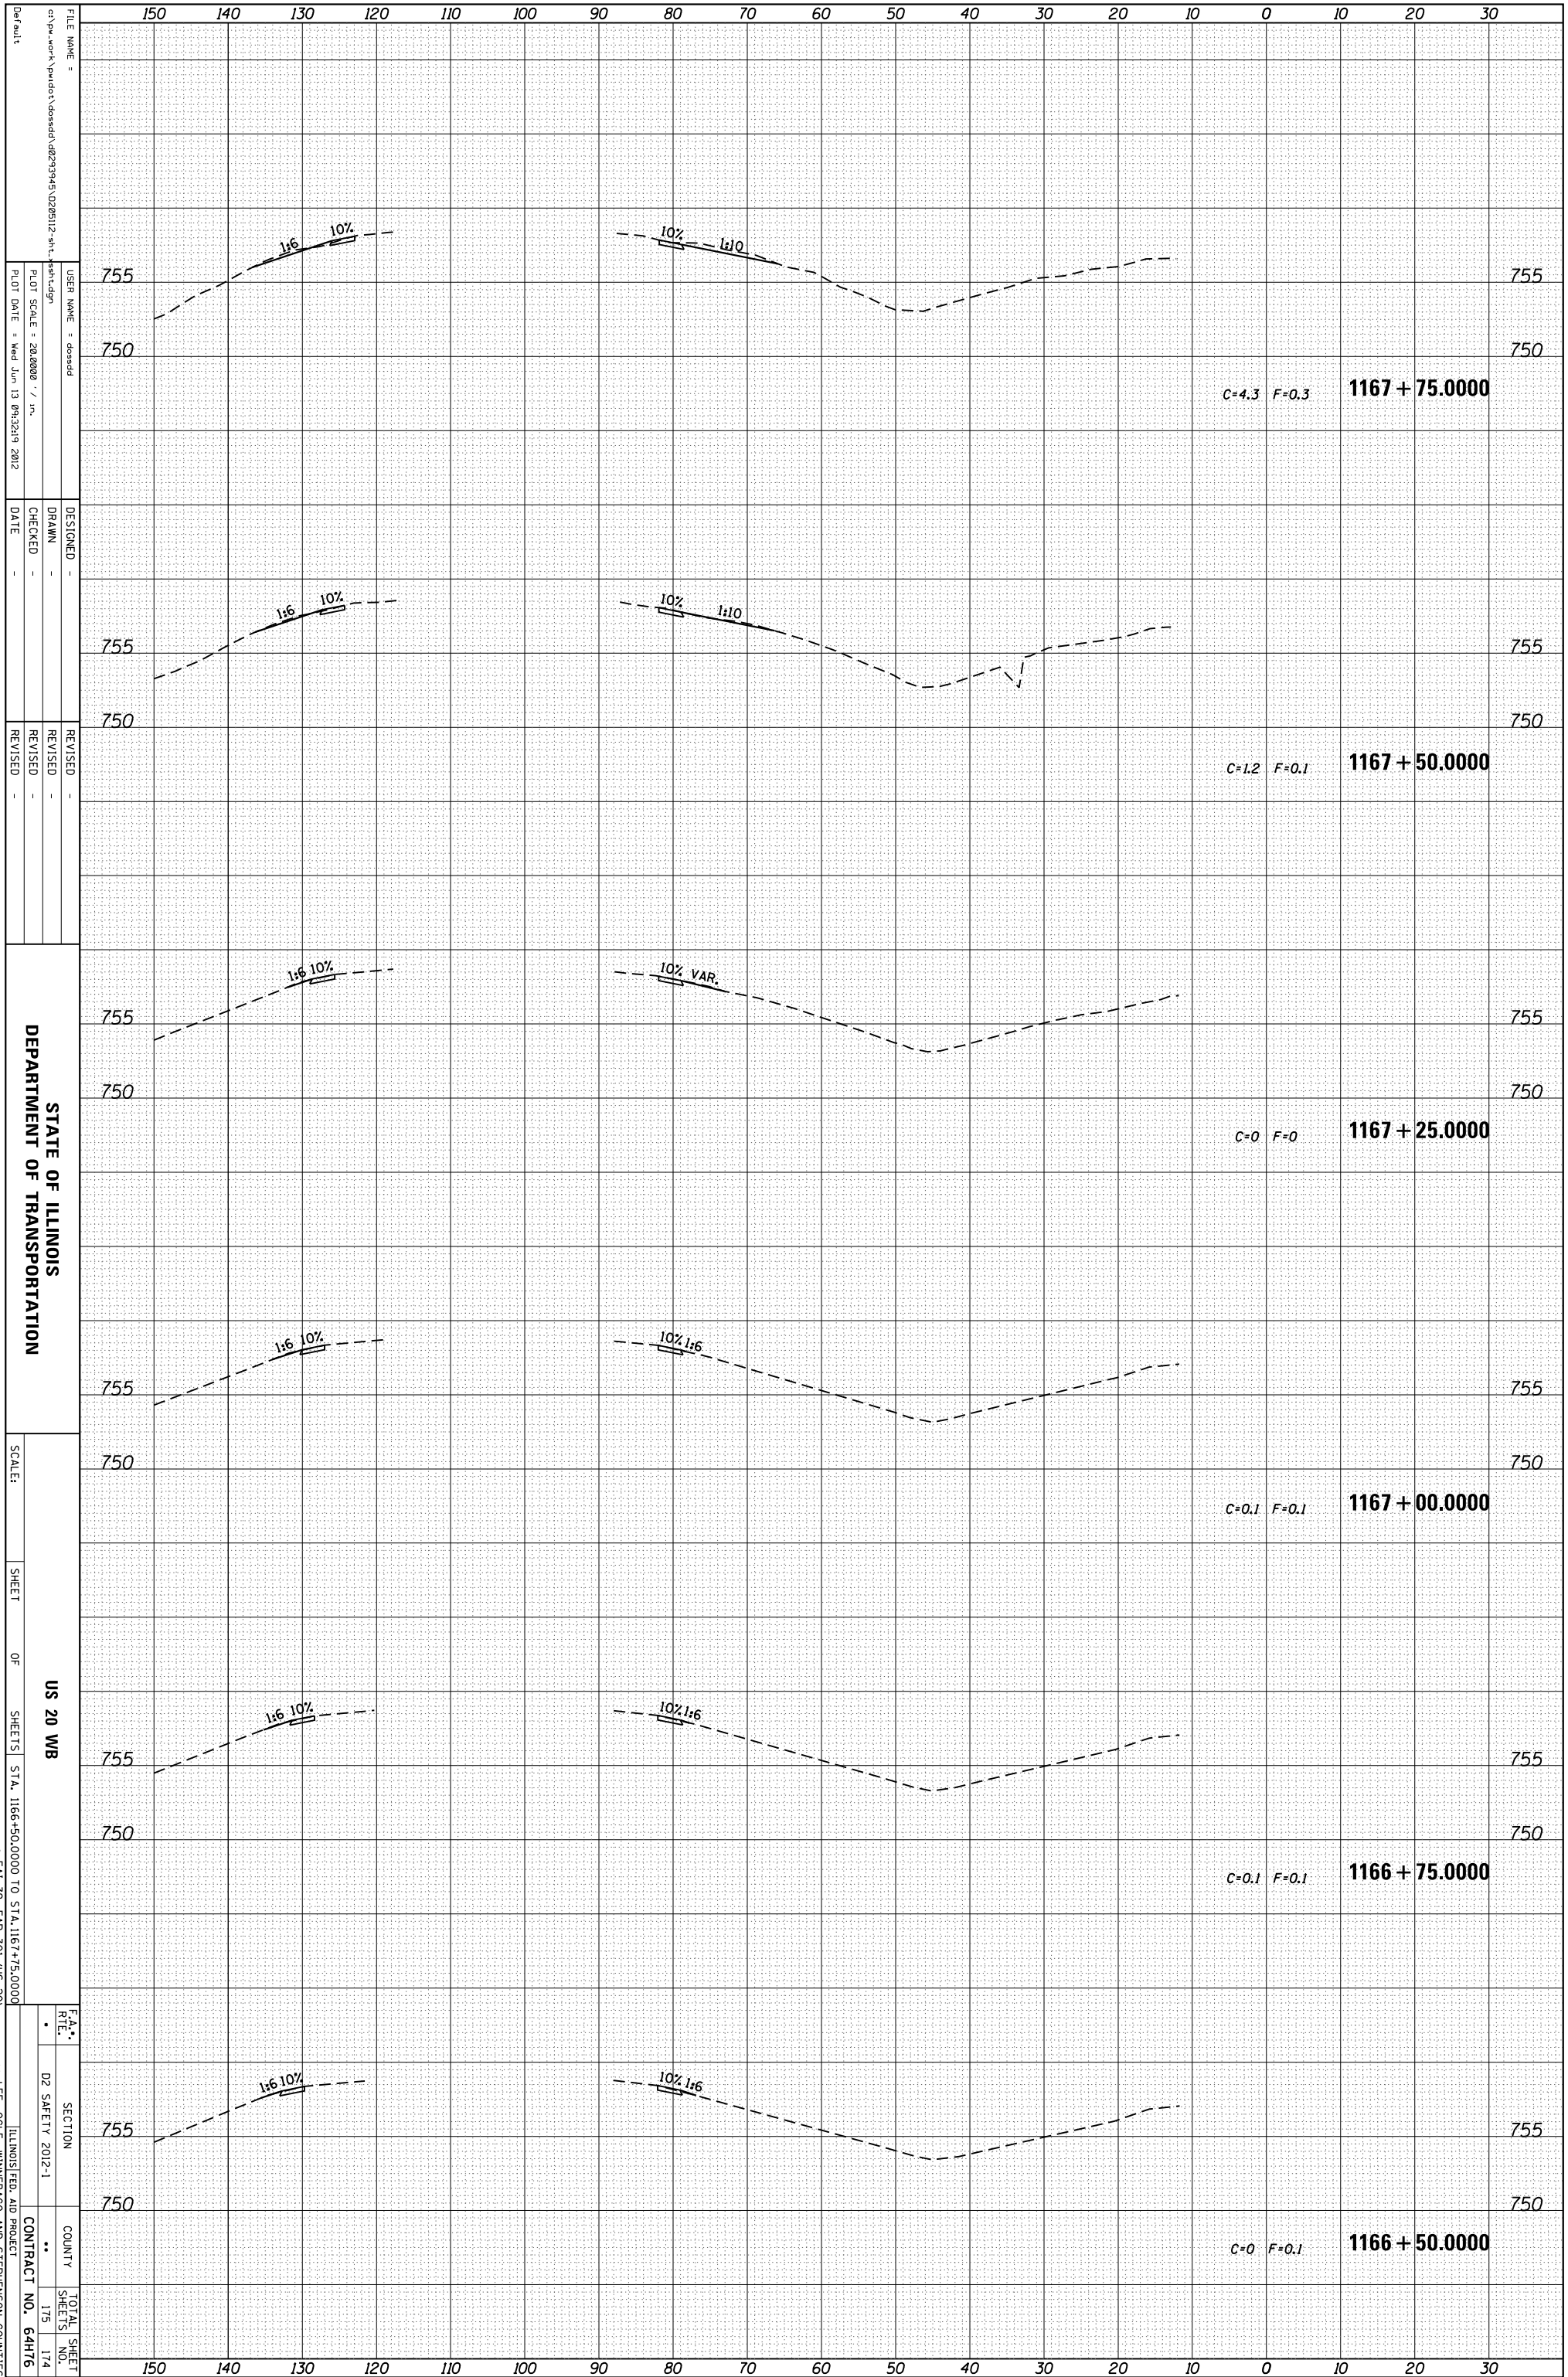

STATE OF ILLINOIS
DEPARTMENT OF TRANSPORTATION

US 20 WB

SCALE: SHEET OF SHEETS STA. 1166+50.0000 TO STA. 1167+75.0000

SECTION COUNTY TOTAL SHEET NO. 175 174 CONTRACT NO. 64H76

FAA RTF 02 SAFETY 2012-1 ILLINOIS FED. AID PROJECT ** LEE, OGLE, WINNEBAGO AND STEPHENSON COUNTIES

FILE NAME: c:\pwworkspace\pwworkspace\1166+50.0000 TO 1167+75.0000.dwg
USER NAME: dssadd
PLOT SCALE: 28.0000 / in.
PLOT DATE: Wed Jun 13 09:32:19 2012

DESIGNED -
DRAWN -
CHECKED -
DATE -

REVISED -
REVISED -
REVISED -

SCALE: SHEET OF SHEETS STA. 1166+50.0000 TO STA. 1167+75.0000

SECTION COUNTY TOTAL SHEET NO. 175 174 CONTRACT NO. 64H76

FAA RTF 02 SAFETY 2012-1 ILLINOIS FED. AID PROJECT ** LEE, OGLE, WINNEBAGO AND STEPHENSON COUNTIES

FILE NAME: c:\pwworkspace\pwworkspace\1166+50.0000 TO 1167+75.0000.dwg
USER NAME: dssadd
PLOT SCALE: 28.0000 / in.
PLOT DATE: Wed Jun 13 09:32:19 2012

DESIGNED -
DRAWN -
CHECKED -
DATE -

REVISED -
REVISED -
REVISED -

SCALE: SHEET OF SHEETS STA. 1166+50.0000 TO STA. 1167+75.0000

SECTION COUNTY TOTAL SHEET NO. 175 174 CONTRACT NO. 64H76

FAA RTF 02 SAFETY 2012-1 ILLINOIS FED. AID PROJECT ** LEE, OGLE, WINNEBAGO AND STEPHENSON COUNTIES