


ORIGINAL SURVEY	SURVEYED	BY	DATE
NOTE BOOK	PLOTTED		
	TEMPLATE		
	AREAS		
	AREAS CHECKED		

FINAL SURVEY	SURVEYED	BY	DATE
NOTE BOOK	PLOTTED		
	TEMPLATE		
	AREAS		
	AREAS CHECKED		

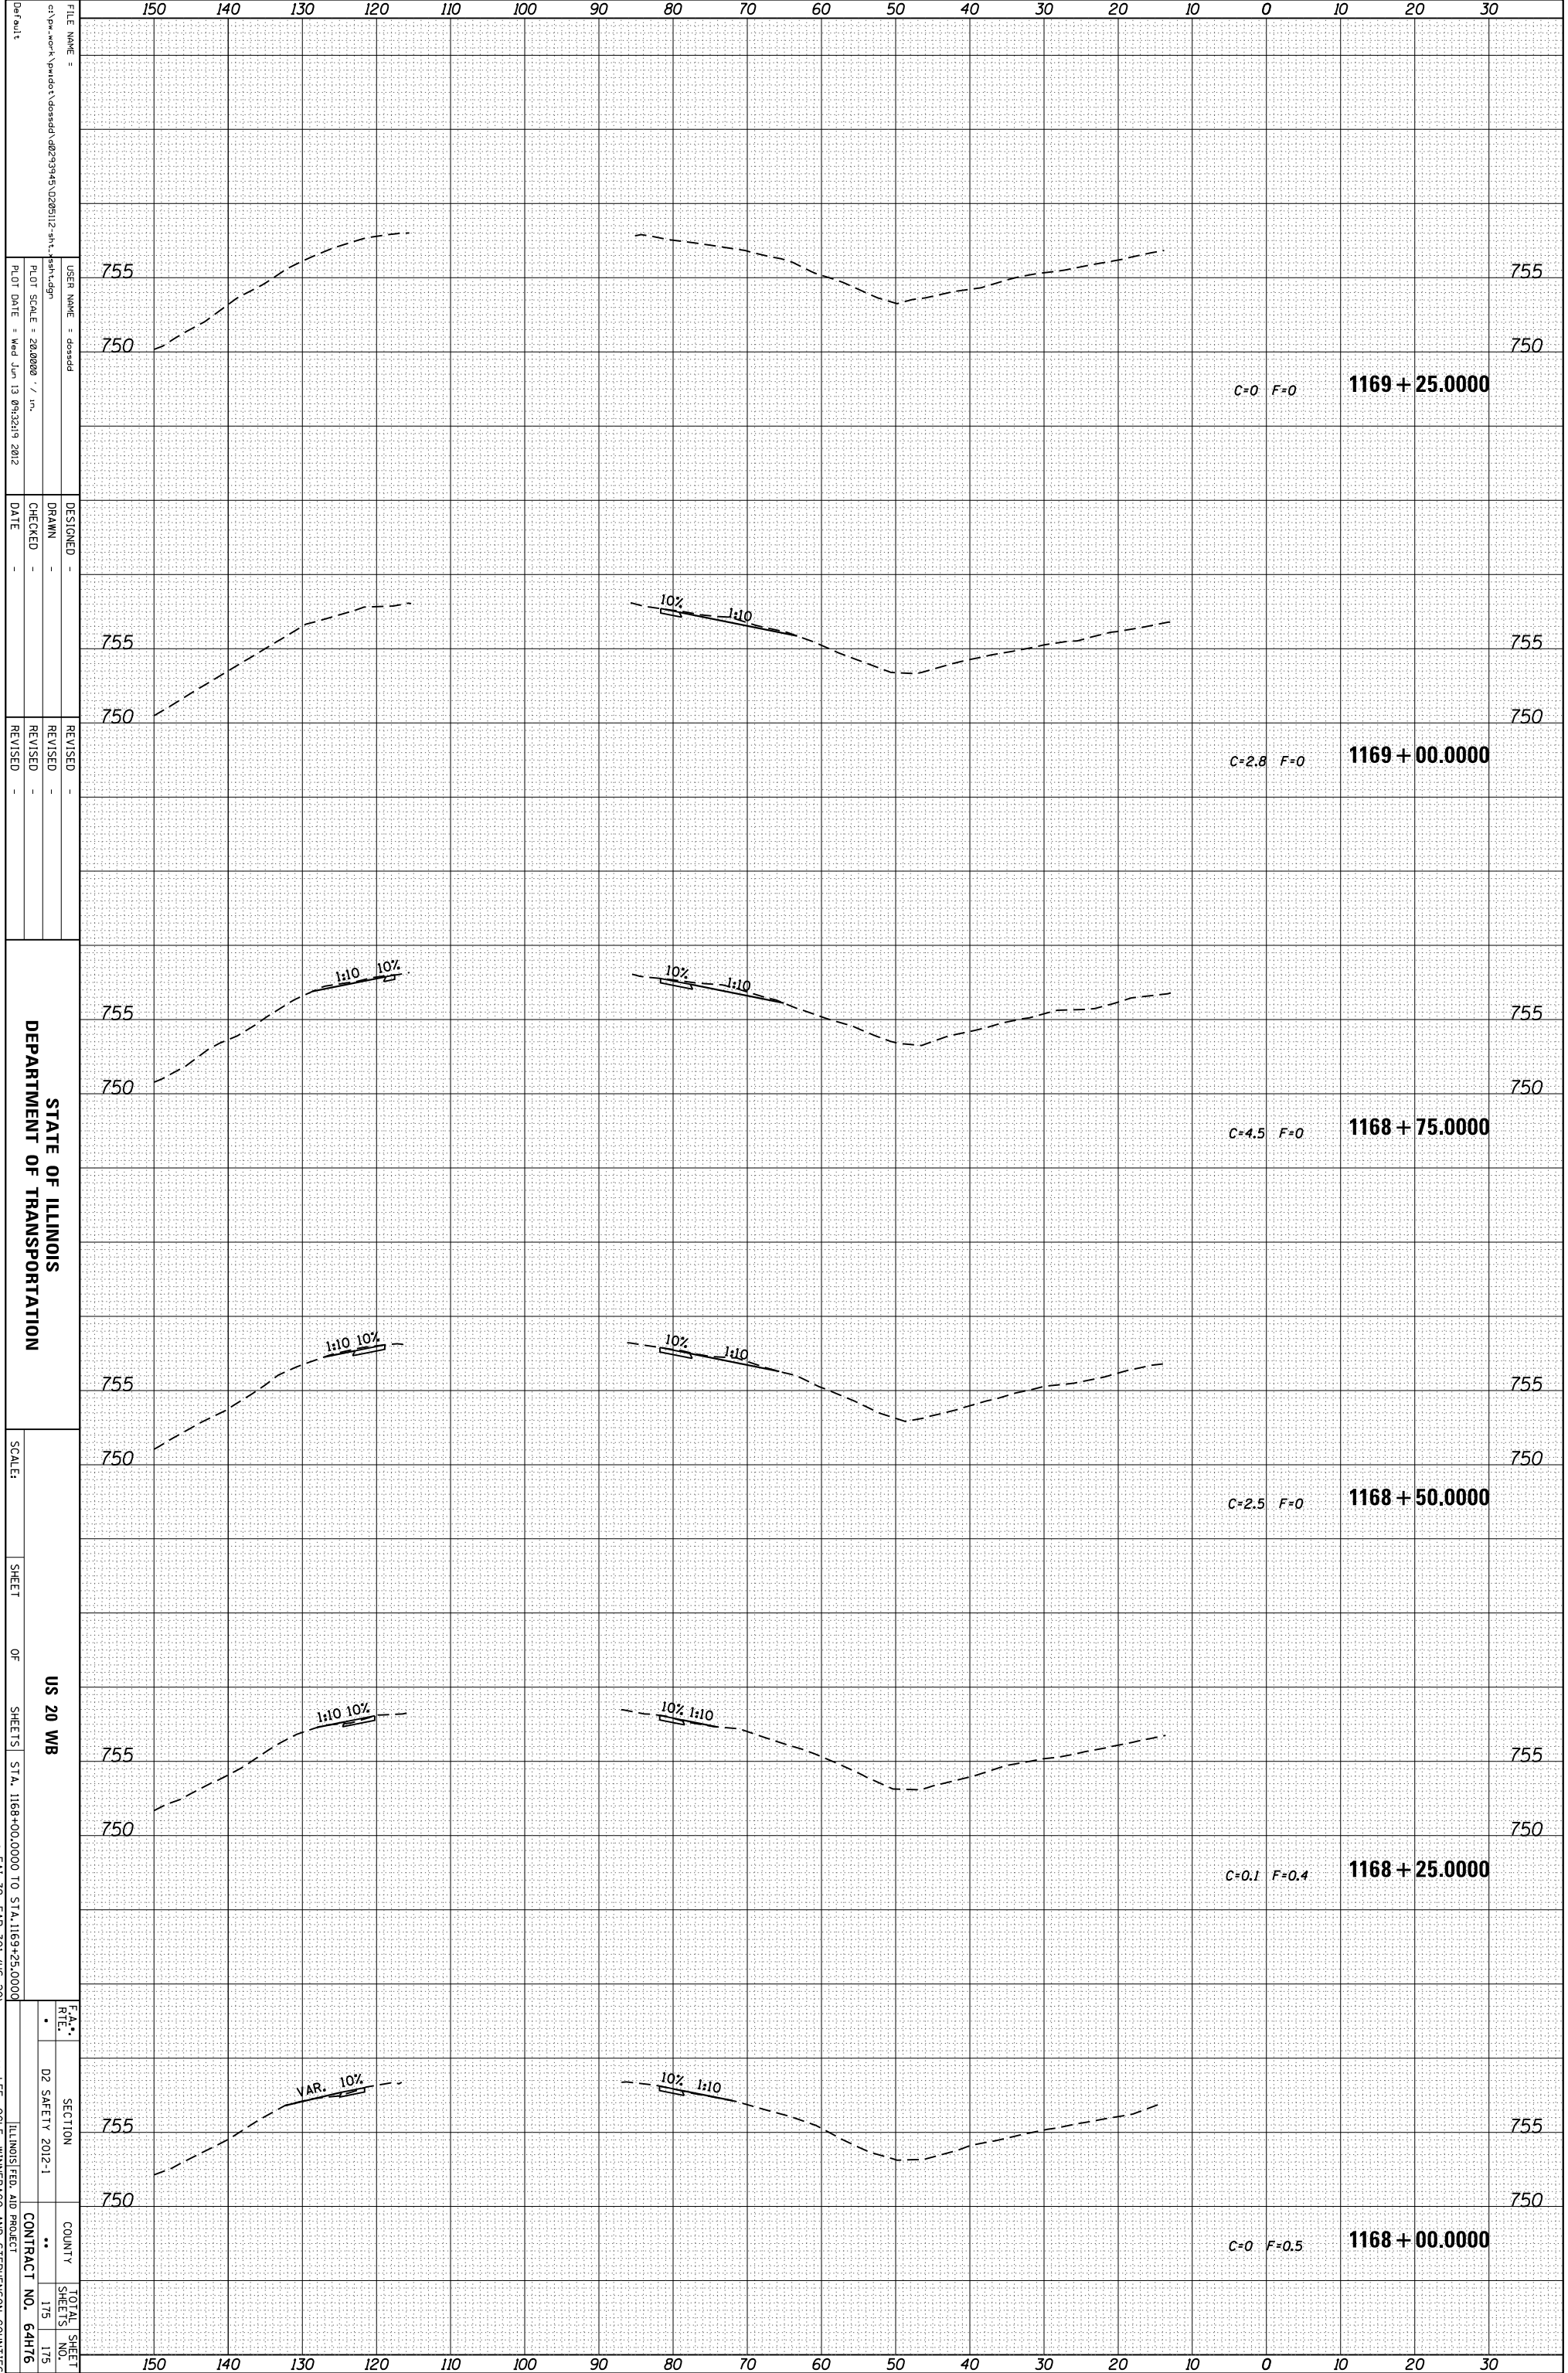

FILE NAME = c:\pwworkspace\pwworkspace\1168+00.0000 TO 1168+25.0000.dwg
 USER NAME = dssdd
 PLOT SCALE = 28.0000 / in.
 PLOT DATE = Wed Jun 13 09:32:19 2012

DESIGNED -
 DRAWN -
 CHECKED -
 DATE -

REVISOR -
 REVISION -
 REVISION -

STATE OF ILLINOIS
 DEPARTMENT OF TRANSPORTATION

SCALE: SHEET OF SHEETS STA. 1168+00.0000 TO STA. 1168+25.0000
 * F&I 39, F&P 301 (US 20)

US 20 WB

SECTION COUNTY TOTAL SHEET NO.
 D2 SAFETY 2012-1 ** 175 175
 ILLINOIS FED. AID PROJECT CONTRACT NO. 64H76
 ** LEE, OGLE, WINNEBAGO AND STEPHENSON COUNTIES

C=0 F=0 1168 + 25.0000

C=2.8 F=0 1169 + 00.0000

C=4.5 F=0 1168 + 75.0000

C=2.5 F=0 1168 + 50.0000

C=0.1 F=0.4 1168 + 25.0000

C=0 F=0.5 1168 + 00.0000