



F.A. RTE.	SECTION	COUNTY	TOTAL SHEETS	SHEET NO.
HWY 37 & COLLINS	10-00094-00-504	JOHNSON	15	5

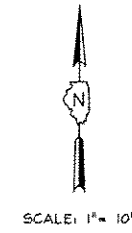

- LEGEND**
- IRON PIN FOUND
 - △ STONE FOUND
 - 1/2" IRON PIN SET
 - CONCRETE MONUMENT SET
 - ⊕ ROAD SIGN
 - ⊖ POWER POLE
 - ⊘ GUY WIRE
 - ⊙ WATER METER
 - ⊙ WATER HYDRANT
 - ☆ LIGHT POLE

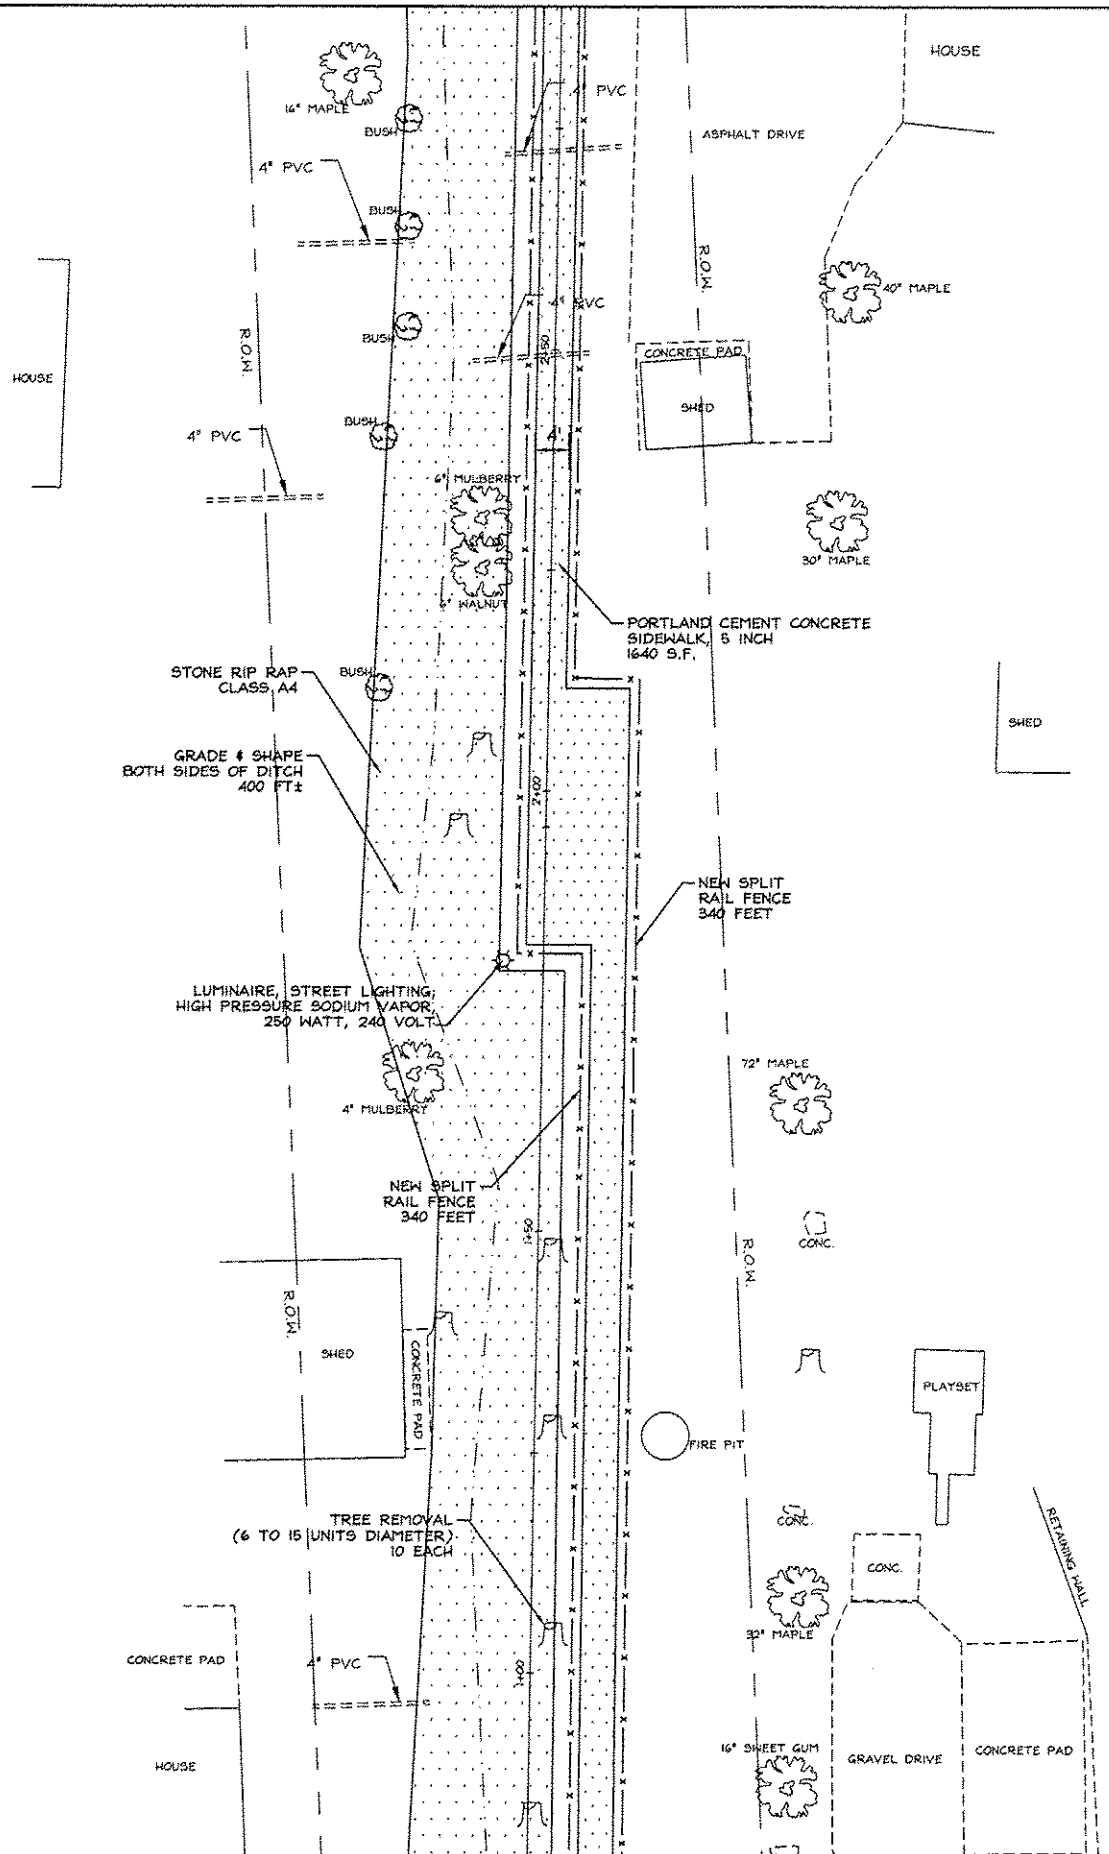

NO.	DESCRIPTION	BY	DATE	NO.	DESCRIPTION	BY	DATE
					DESIGNED		
					DRAWN	WFL	3/27/12
					CHECKED	JHC	3/27/12

VILLAGE OF GOREVILLE
 JOHNSON COUNTY, IL
 SCHOOL SAFE WAY PLAN
 PLAN SHEET



JOHN H. CRAWFORD & ASSOCIATES, P.C.
 CIVIL ENGINEERS, LAND SURVEYORS
 201 SOUTH DIVISION STREET, CARTERSVILLE, ILLINOIS 62910
 PHONE (618) 985-6370 FAX (618) 985-4892
 PROFESSIONAL DESIGN FIRM # 184-002885

SHEET NO.	
5	
ISSUE	DATE
A	3/27/12

K:\Projects\12-00094\12-00094-00-504.dwg, 3/27/12, 11:29:45 AM