


F.A. RTE.	SECTION	COUNTY	TOTAL SHEETS	SHEET NO.
HWY 37 & COLLINS	10-00004-00-5M	JOHNSON	15	10

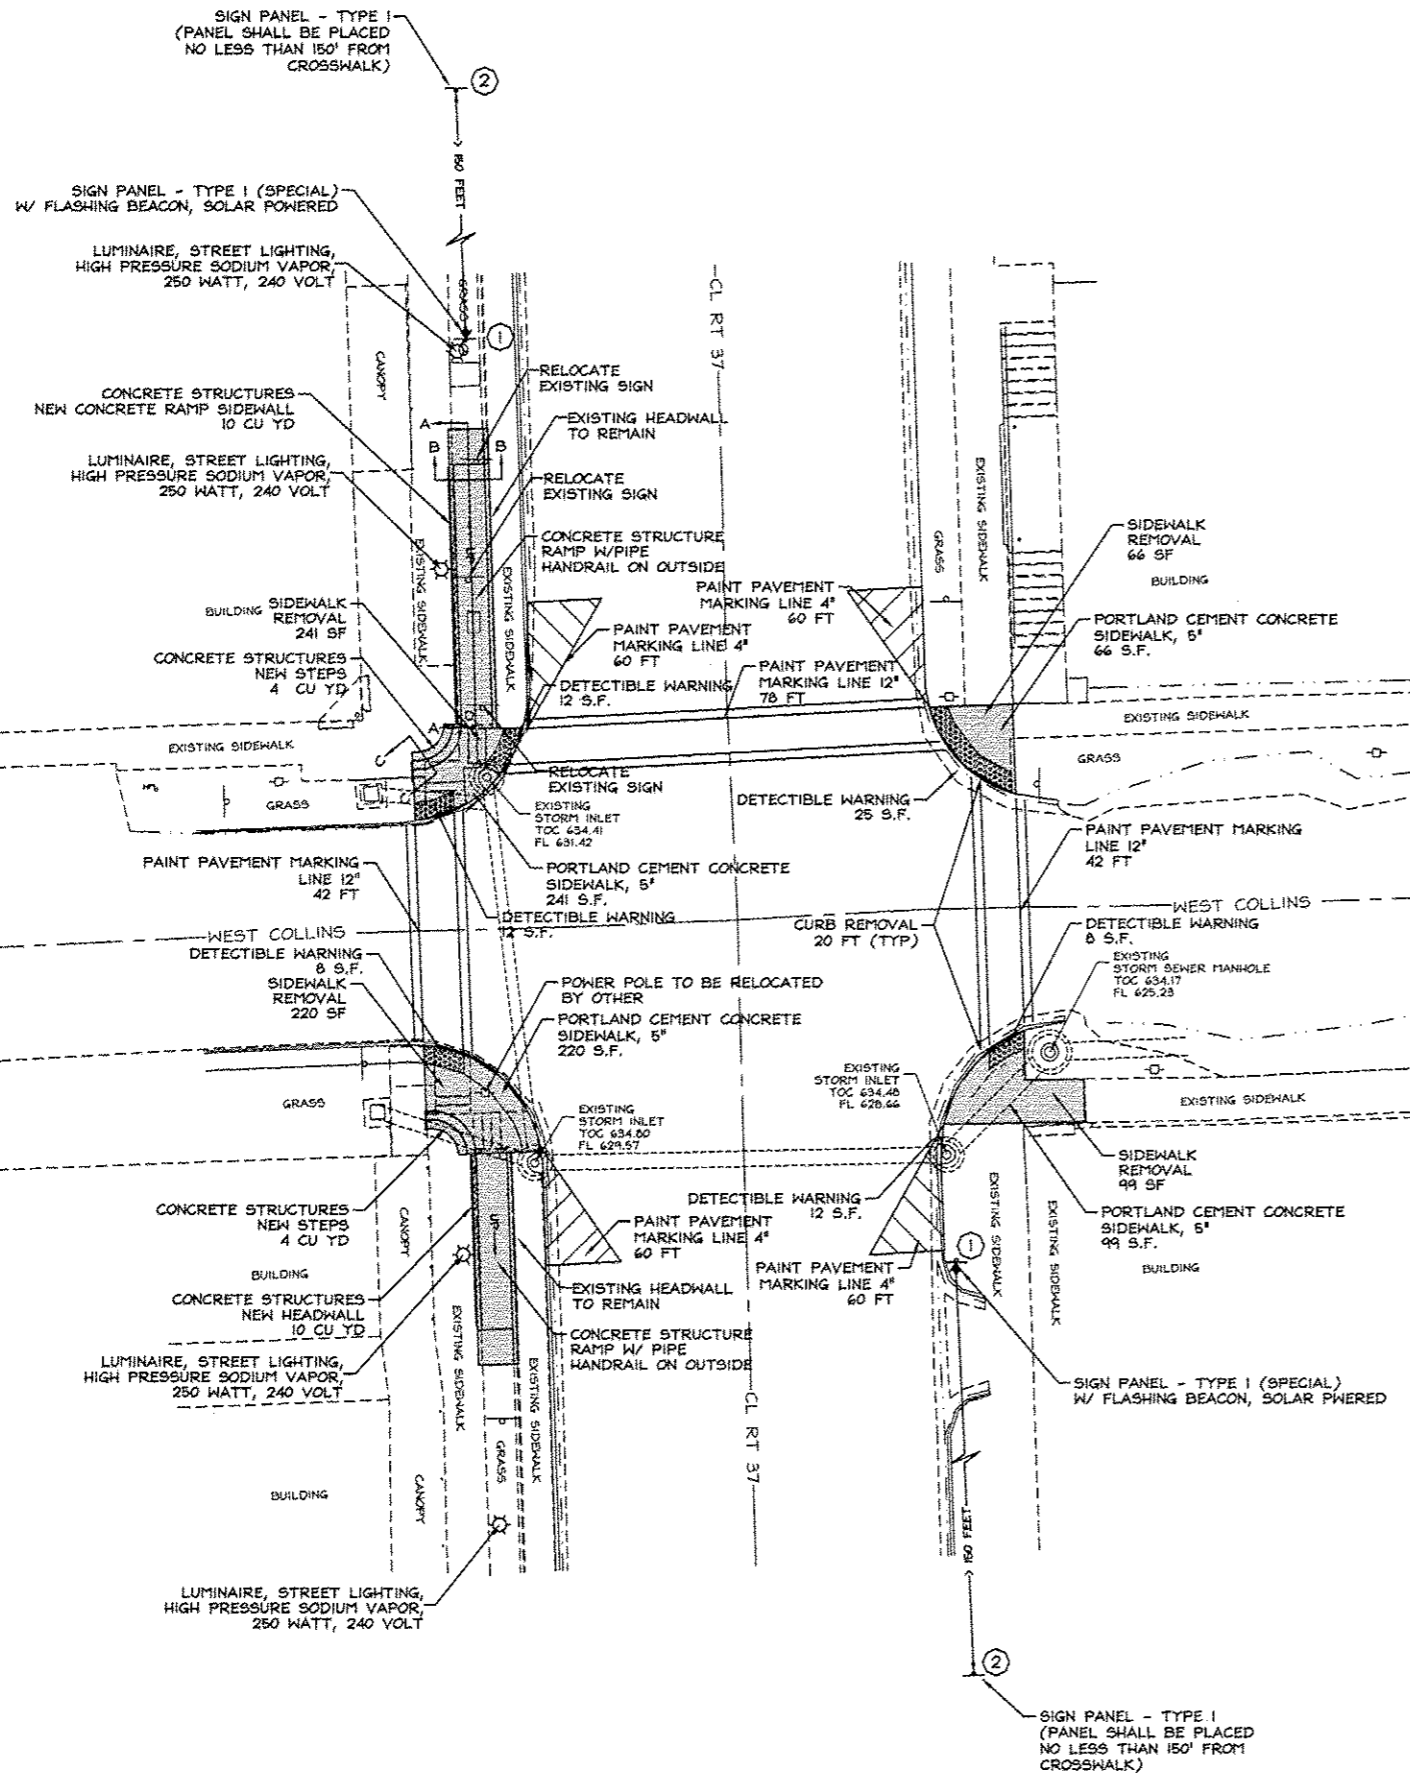

SCALE: 1" = 10'

- LEGEND**
- IRON PIN FOUND
 - ▲ STONE FOUND
 - 1/2" IRON PIN SET
 - CONCRETE MONUMENT SET
 - ROAD SIGN
 - POWER POLE
 - GUY WIRE
 - ⊕ WATER METER
 - ⊕ WATER HYDRANT
 - ★ LIGHT POLE

10/27/2012 10:34:40 AM
 C:\WORK\100004\100004-00-5M\100004-00-5M-10.DWG
 JOHN H. CRAWFORD & ASSOCIATES, P.C.

NO.	DESCRIPTION	BY	DATE	NO.	DESCRIPTION	BY	DATE
					DESIGNED		
					DRAWN	WFL	3/27/12
					CHECKED	JHC	3/27/12

VILLAGE OF GOREVILLE
 JOHNSON COUNTY, IL
 SCHOOL SAFE WAY PLAN
 PLAN SHEET



JOHN H. CRAWFORD & ASSOCIATES, P.C.
 CIVIL ENGINEERS, LAND SURVEYORS
 201 SOUTH DIVISION STREET, CARTERSVILLE, ILLINOIS 62918
 PHONE (618) 985-8370 FAX (618) 985-4692
 PROFESSIONAL DESIGN FIRM # 104-002885

SHEET NO.	
10	
ISSUE	DATE
A	3/27/12