


ROUTE	SECTION	COUNTY	TOTAL SHEETS	SHEET NUMBER
FAP 326	2006-014 CRC-PP	KANE	17	5

**CONTRACT 60B38**

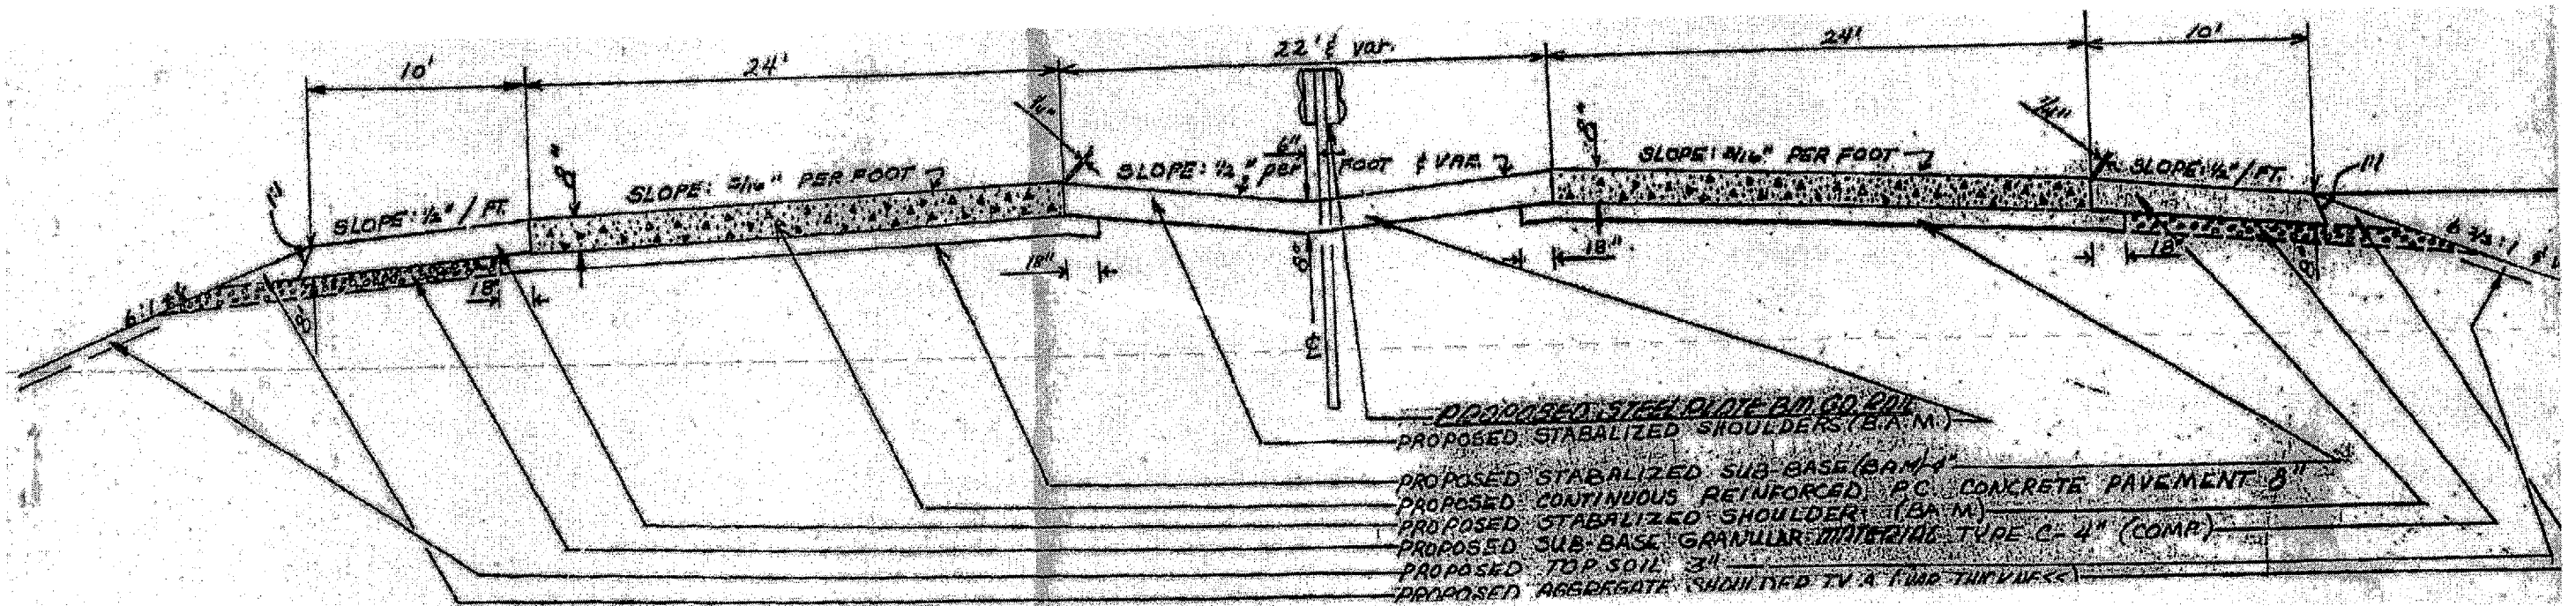

**IL ROUTE 47:  
FROM GALENA BLVD. TO BLISS RD.**

**FOR INFORMATION ONLY**

ILLINOIS DEPARTMENT OF TRANSPORTATION  
**TYPICAL SECTION**