


ROUTE	SECTION	COUNTY	TOTAL SHEETS	SHEET NUMBER
FAP 326	2006-014 CRC-PP	KANE	17	6

CONTRACT 60B38

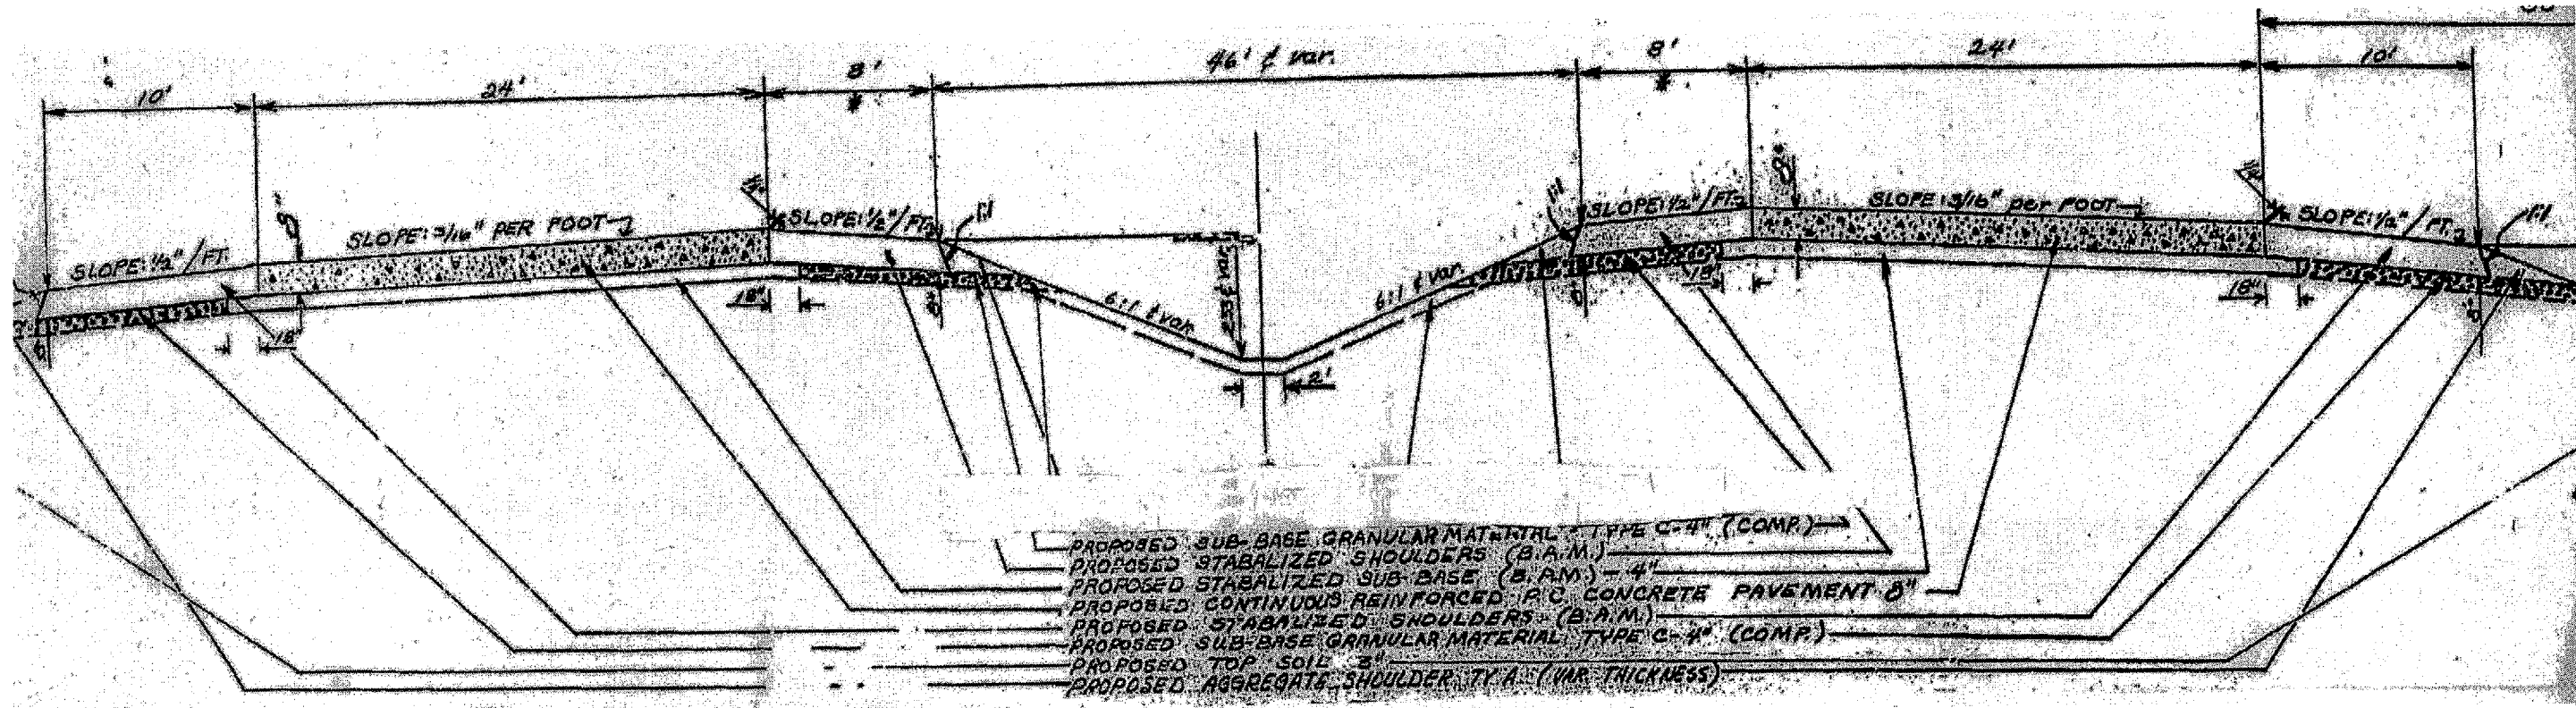

**IL ROUTE 47:
FROM BLISS RD. TO NORTH OF I-88**

FOR INFORMATION ONLY

ILLINOIS DEPARTMENT OF TRANSPORTATION
TYPICAL SECTION