


F.A.I. RTE.	SECTION	COUNTY	TOTAL SHEETS	SHEET NO.
94/90	*	COOK	588	260
STA.	TO STA.			
FED. ROAD DIST. NO.	ILLINOIS FED. AID PROJECT			
	62303 (2021-922 PT2 ETC 2324.6-1P) R-11			

SIGN DETAIL
1:100

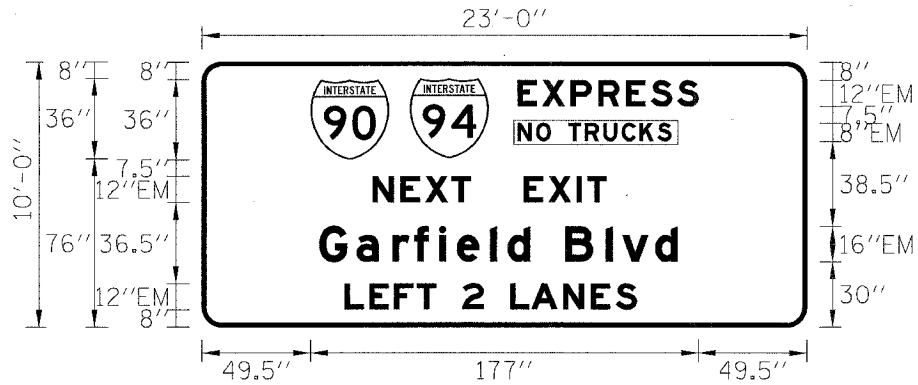

SIGN NUMBER	MP53.07 LT
WIDTH x HIGHT.	23'-0" x 10'-0"
BORDER WIDTH	2"
CORNER RADIUS	9"
MOUNTING	Overhead
BACKGROUND	TYPE: Reflective
	COLOR: Green
LEGEND/BORDER	TYPE: Reflective
	COLOR: White


SYMBOL	X	Y	WID	HT
M1.1	49.5	76	36	36
M1.1	94.9	76.6	36	36

Panel Style: guide_exp_advance_b.ssi
Dimensions are in inches.tenths

Letter locations are panel edge to lower left corner

LETTER POSITIONS (X)													LENGTH	SERIES/SIZE
E	X	P	R	E	S	S							82.5	EM12
144	155.2	168.1	180.7	193.4	204.6	216.7								
N	O	T	R	U	C	K	S						70.2	EM8
144	152.4	159	167	174.6	183	191.4	199.5	207.6						
N	E	X	T		E	X	I	T					106.5	EM12
78	90.7	102	114	122.8	134.8	146.8	158.1	170.9	175.7					
G	a	r	f	i	e	l	d	B	l	v	d		163.4	EM16/12
53.5	70.6	86.9	97	108.3	116.3	131.6	139.5	149.7	165.7	184.2	191.7	206.7		
L	E	F	T		2	L	A	N	E	S			133.2	EM12
65.2	76.5	87.7	98.2	107	119	128.6	140.6	150.2	164.7	177.3	188.6			

SIGN DETAIL
1:100

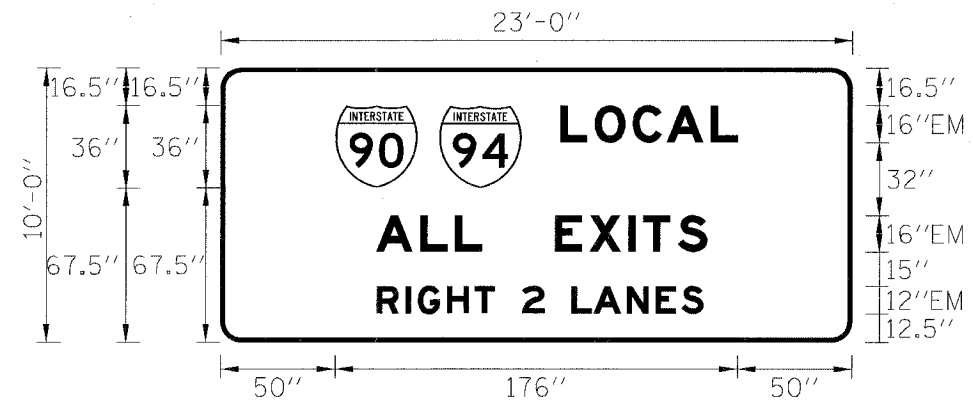

SIGN NUMBER	MP53.07 RT
WIDTH x HIGHT.	23'-0" x 10'-0"
BORDER WIDTH	2"
CORNER RADIUS	9"
MOUNTING	Overhead
BACKGROUND	TYPE: Reflective
	COLOR: Green
LEGEND/BORDER	TYPE: Reflective
	COLOR: White


SYMBOL	X	Y	WID	HT
M1.1	50	67.5	36	36
M1.1	95.4	67.5	36	36

Panel Style: guide_exp_advance_b.ssi
Dimensions are in inches.tenths

Letter locations are panel edge to lower left corner

LETTER POSITIONS (X)													LENGTH	SERIES/SIZE
L	O	C	A	L									77.6	EM16
148.3	163.4	180	194.9	214.2										
A	L	L		E	X	I	T	S					144.8	EM16
68	87.3	102.3	114	130	146	161.1	178.2	184.6	199.7					
R	I	G	H	T		2	L	A	N	E	S		143	EM12
68.2	80.8	86.2	98.9	111	119.8	131.7	141.3	153.3	163	177.5	190.1	201.4		

SIGN DETAIL
1:100

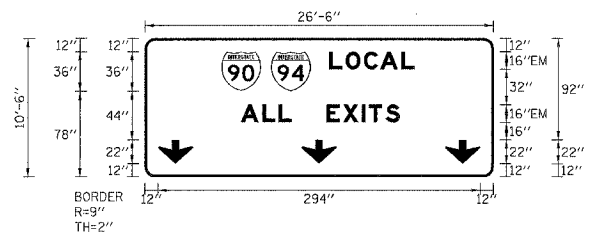

SIGN NUMBER	MP53.97
WIDTH x HIGHT.	26'-6" x 10'-6"
BORDER WIDTH	2"
CORNER RADIUS	9"
MOUNTING	Overhead
BACKGROUND	TYPE: Reflective
	COLOR: Green
LEGEND/BORDER	TYPE: Reflective
	COLOR: White


SYMBOL	X	Y	WID	HT
M1.1	70	78	36	36
M1.1	115.4	78	36	36
ARROW	12	12	32	22
ARROW	156	12	32	22
ARROW	300	12	32	22

Panel Style: guide_exp_advance_b.ssi
Dimensions are in inches.tenths

Letter locations are panel edge to lower left corner

LETTER POSITIONS (X)													LENGTH	SERIES/SIZE
L	O	C	A	L									77.6	EM16
168.3	183.4	199.9	214.9	234.2										
A	L	L		E	X	I	T	S					144.8	EM16
87.9	107.2	122.3	134	150	166	181.1	198.2	204.6	219.7					

SIGN DETAIL
1:100

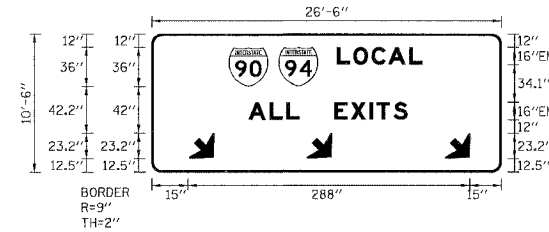

SIGN NUMBER	MP54.13
WIDTH x HIGHT.	26'-6" x 10'-6"
BORDER WIDTH	2"
CORNER RADIUS	9"
MOUNTING	Overhead
BACKGROUND	TYPE: Reflective
	COLOR: Green
LEGEND/BORDER	TYPE: Reflective
	COLOR: White

SYMBOL	X	Y	WID	HT
M1.1	70	78	36	36
M1.1	115.4	78	36	36
ARROW	15	12.5	32	22
ARROW	159	12.5	32	22
ARROW	303	12.6	32	22

Panel Style: guide_exp_advance_b.ssi
Dimensions are in inches.tenths

Letter locations are panel edge to lower left corner

LETTER POSITIONS (X)													LENGTH	SERIES/SIZE
L	O	C	A	L									77.6	EM16
168.3	183.4	199.9	214.9	234.2										
A	L	L		E	X	I	T	S					144.8	EM16
87.9	107.2	122.3	134	150	166	181.1	198.1	204.6	219.6					

REVISIONS		ILLINOIS DEPARTMENT OF TRANSPORTATION F.A.I. 90/94 (DAN RYAN EXPRESSWAY) GARFIELD BLVD TO 31st STREET (SB LOCAL LANES) SIGN PANEL DETAILS
NAME	DATE	

SCALE: NONE
DATE: 06/09/06

DRAWN BY: RV
CHECKED BY: AS

NOTE:
ALL EXISTING SIGN PANELS ON VIARENDEL TRUSSES SHALL BE REPLACED WITH NEW SIGN PANELS. THE SIZE OF THE PROPOSED SIGN PANELS ARE BASED ON THE RECORD DRAWINGS. THE CONTRACTOR SHALL FIELD VERIFY THE SIZES OF THE EXISTING SIGN PANELS PRIOR TO SIGN FABRICATION.