


ORIGINAL SURVEYED BY DATE
 SURVEY TEMPLATE AREAS CHECKED
 NOTE BOOK AREAS CHECKED
 NO.

CHRISTOPHER B. BURKE ENGINEERING LTD.
 9575 West Higgins Road, Suite 600
 Rosemont, Illinois 60018
 (847) 823-0500

FINAL SURVEYED BY DATE
 SURVEY TEMPLATE AREAS CHECKED
 NOTE BOOK AREAS CHECKED
 NO.

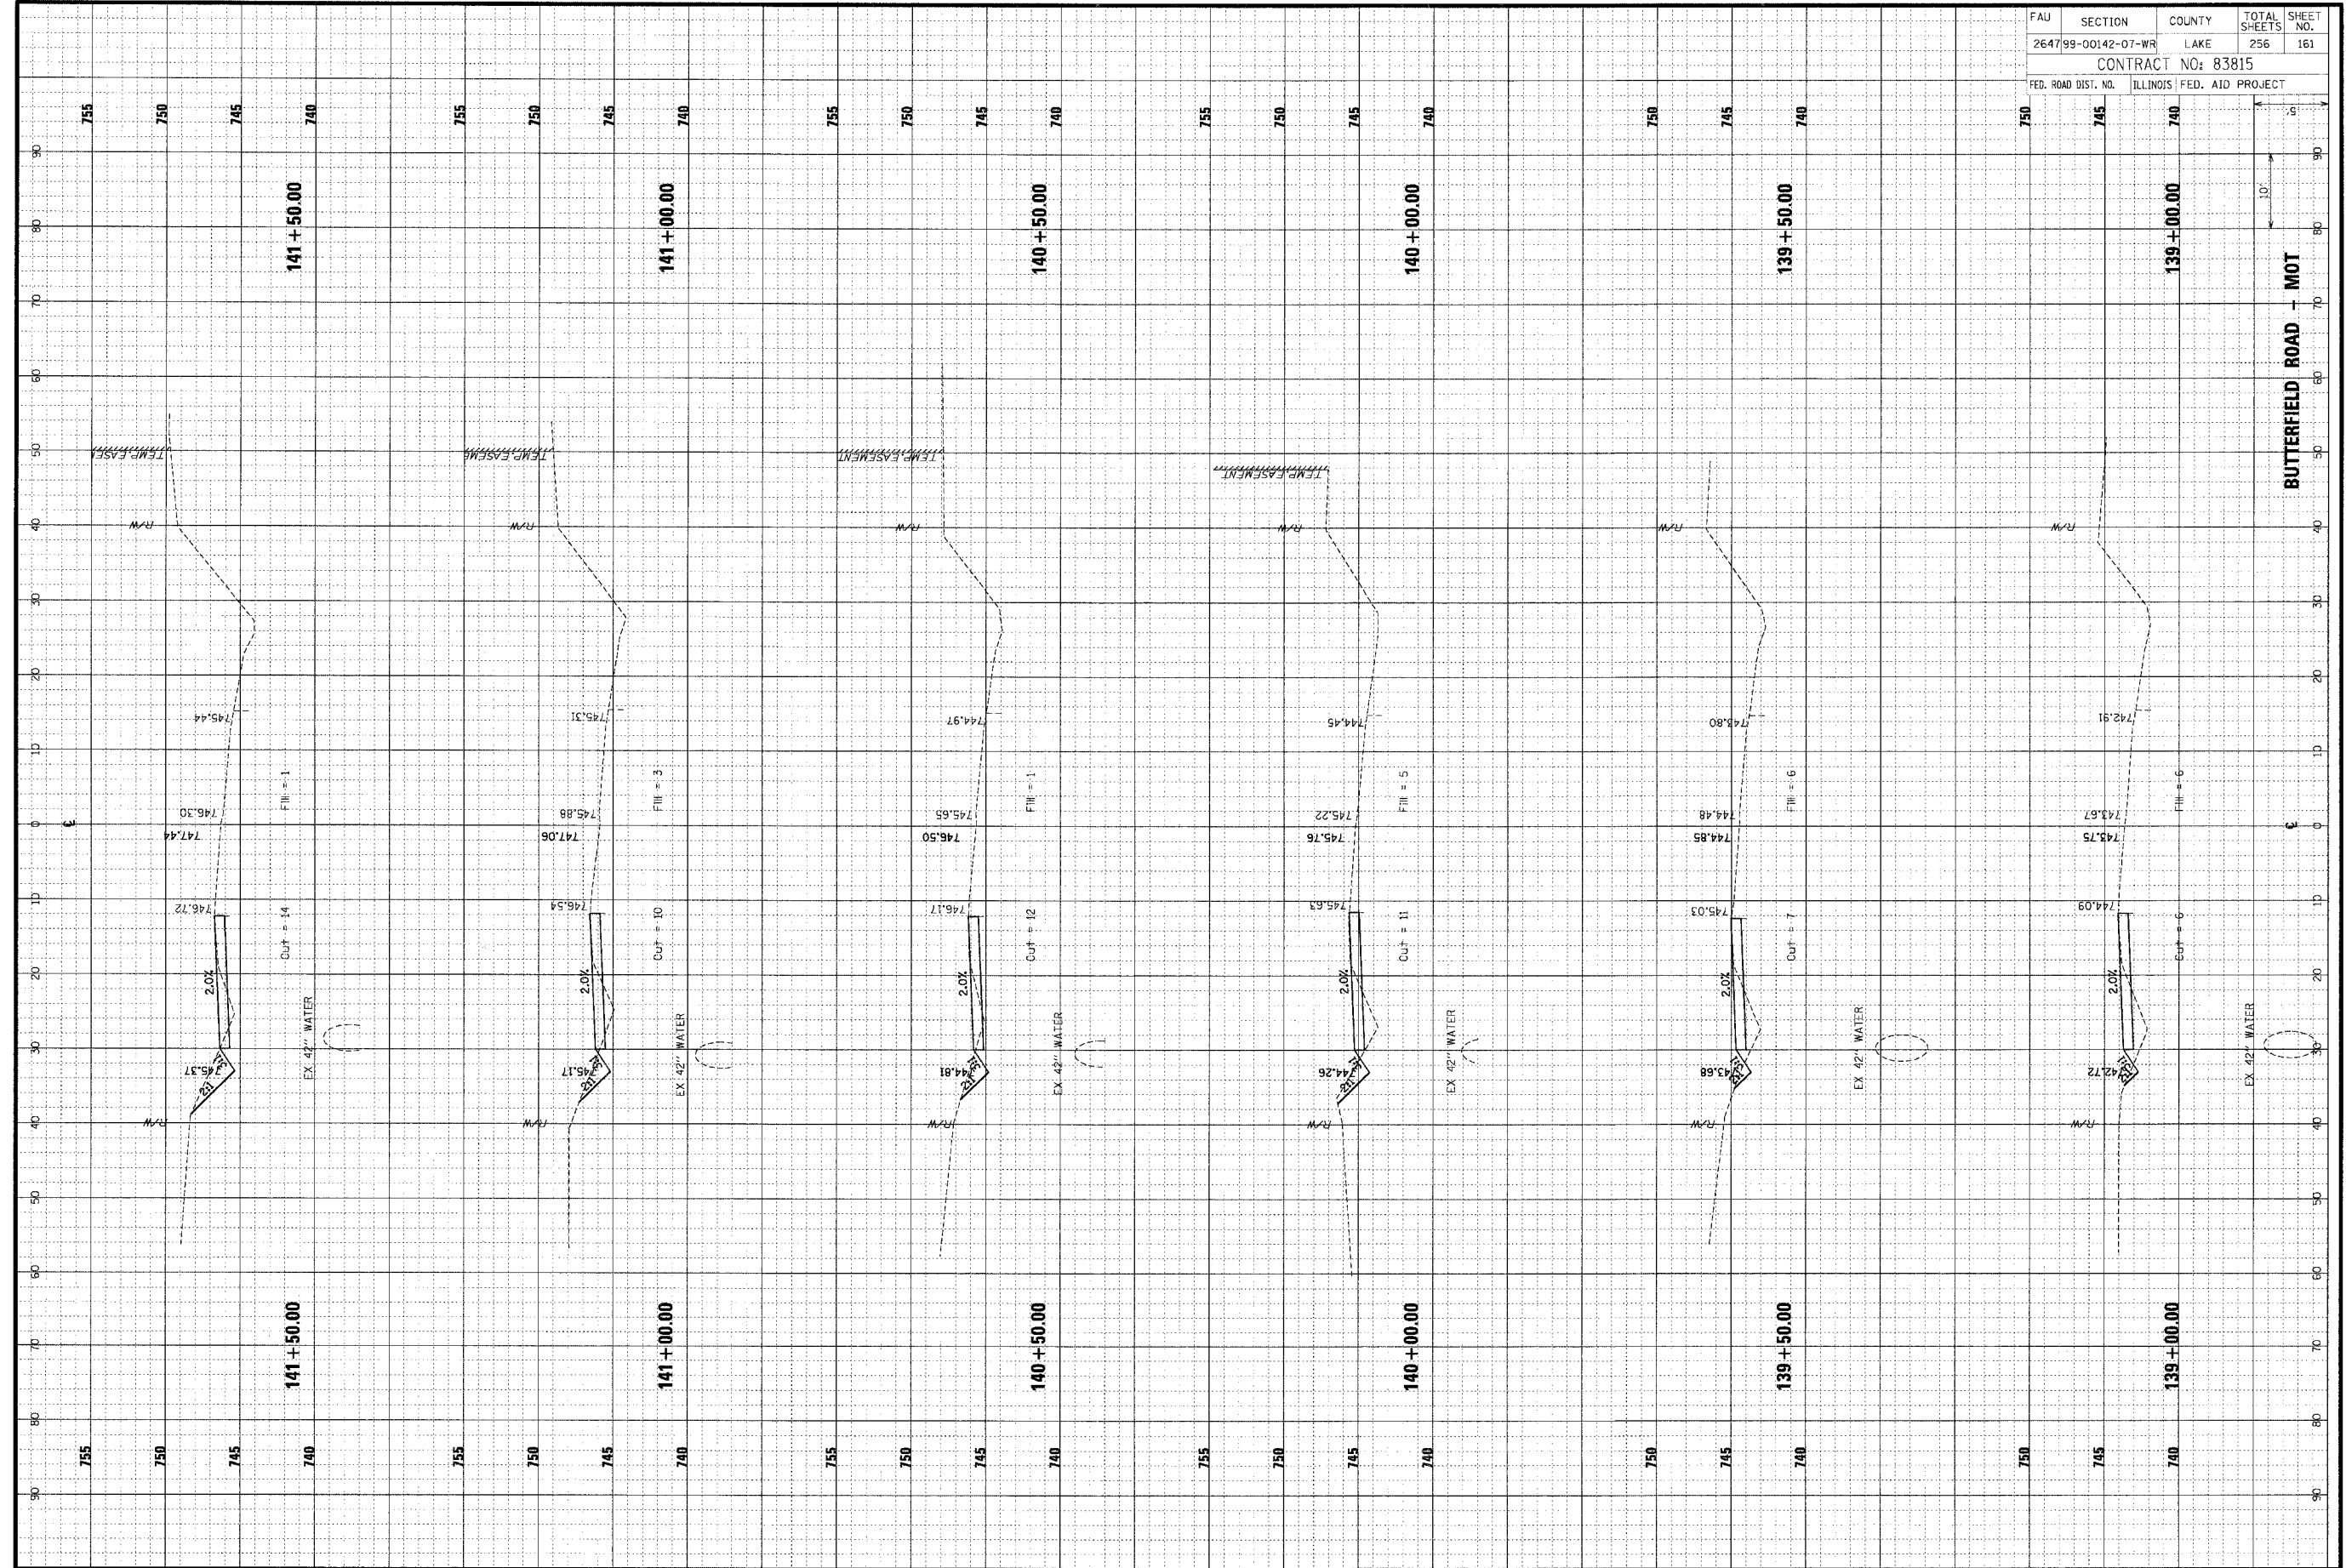

FAU	SECTION	COUNTY	TOTAL SHEETS	SHEET NO.
264799-00142-07-WR	LAKE	256	161	
CONTRACT NO: 83815				
FED. ROAD DIST. NO. ILLINOIS FED. AID PROJECT				