


ORIGINAL SURVEY	DATE	BY
SURVEYED		
PLOTTED		
AREA S'VE		
NOTE BOOK		
AREAS CHECKED		
NO.		

CHRISTOPHER B. BURKE ENGINEERING LTD.
 9575 West Higgins Road, Suite 600
 Rosemont, Illinois 60018
 (847) 823-0500

ITEM	DATE	BY
SURVEY		
PLOTTED		
AREA S'VE		
NOTE BOOK		
AREAS CHECKED		
NO.		

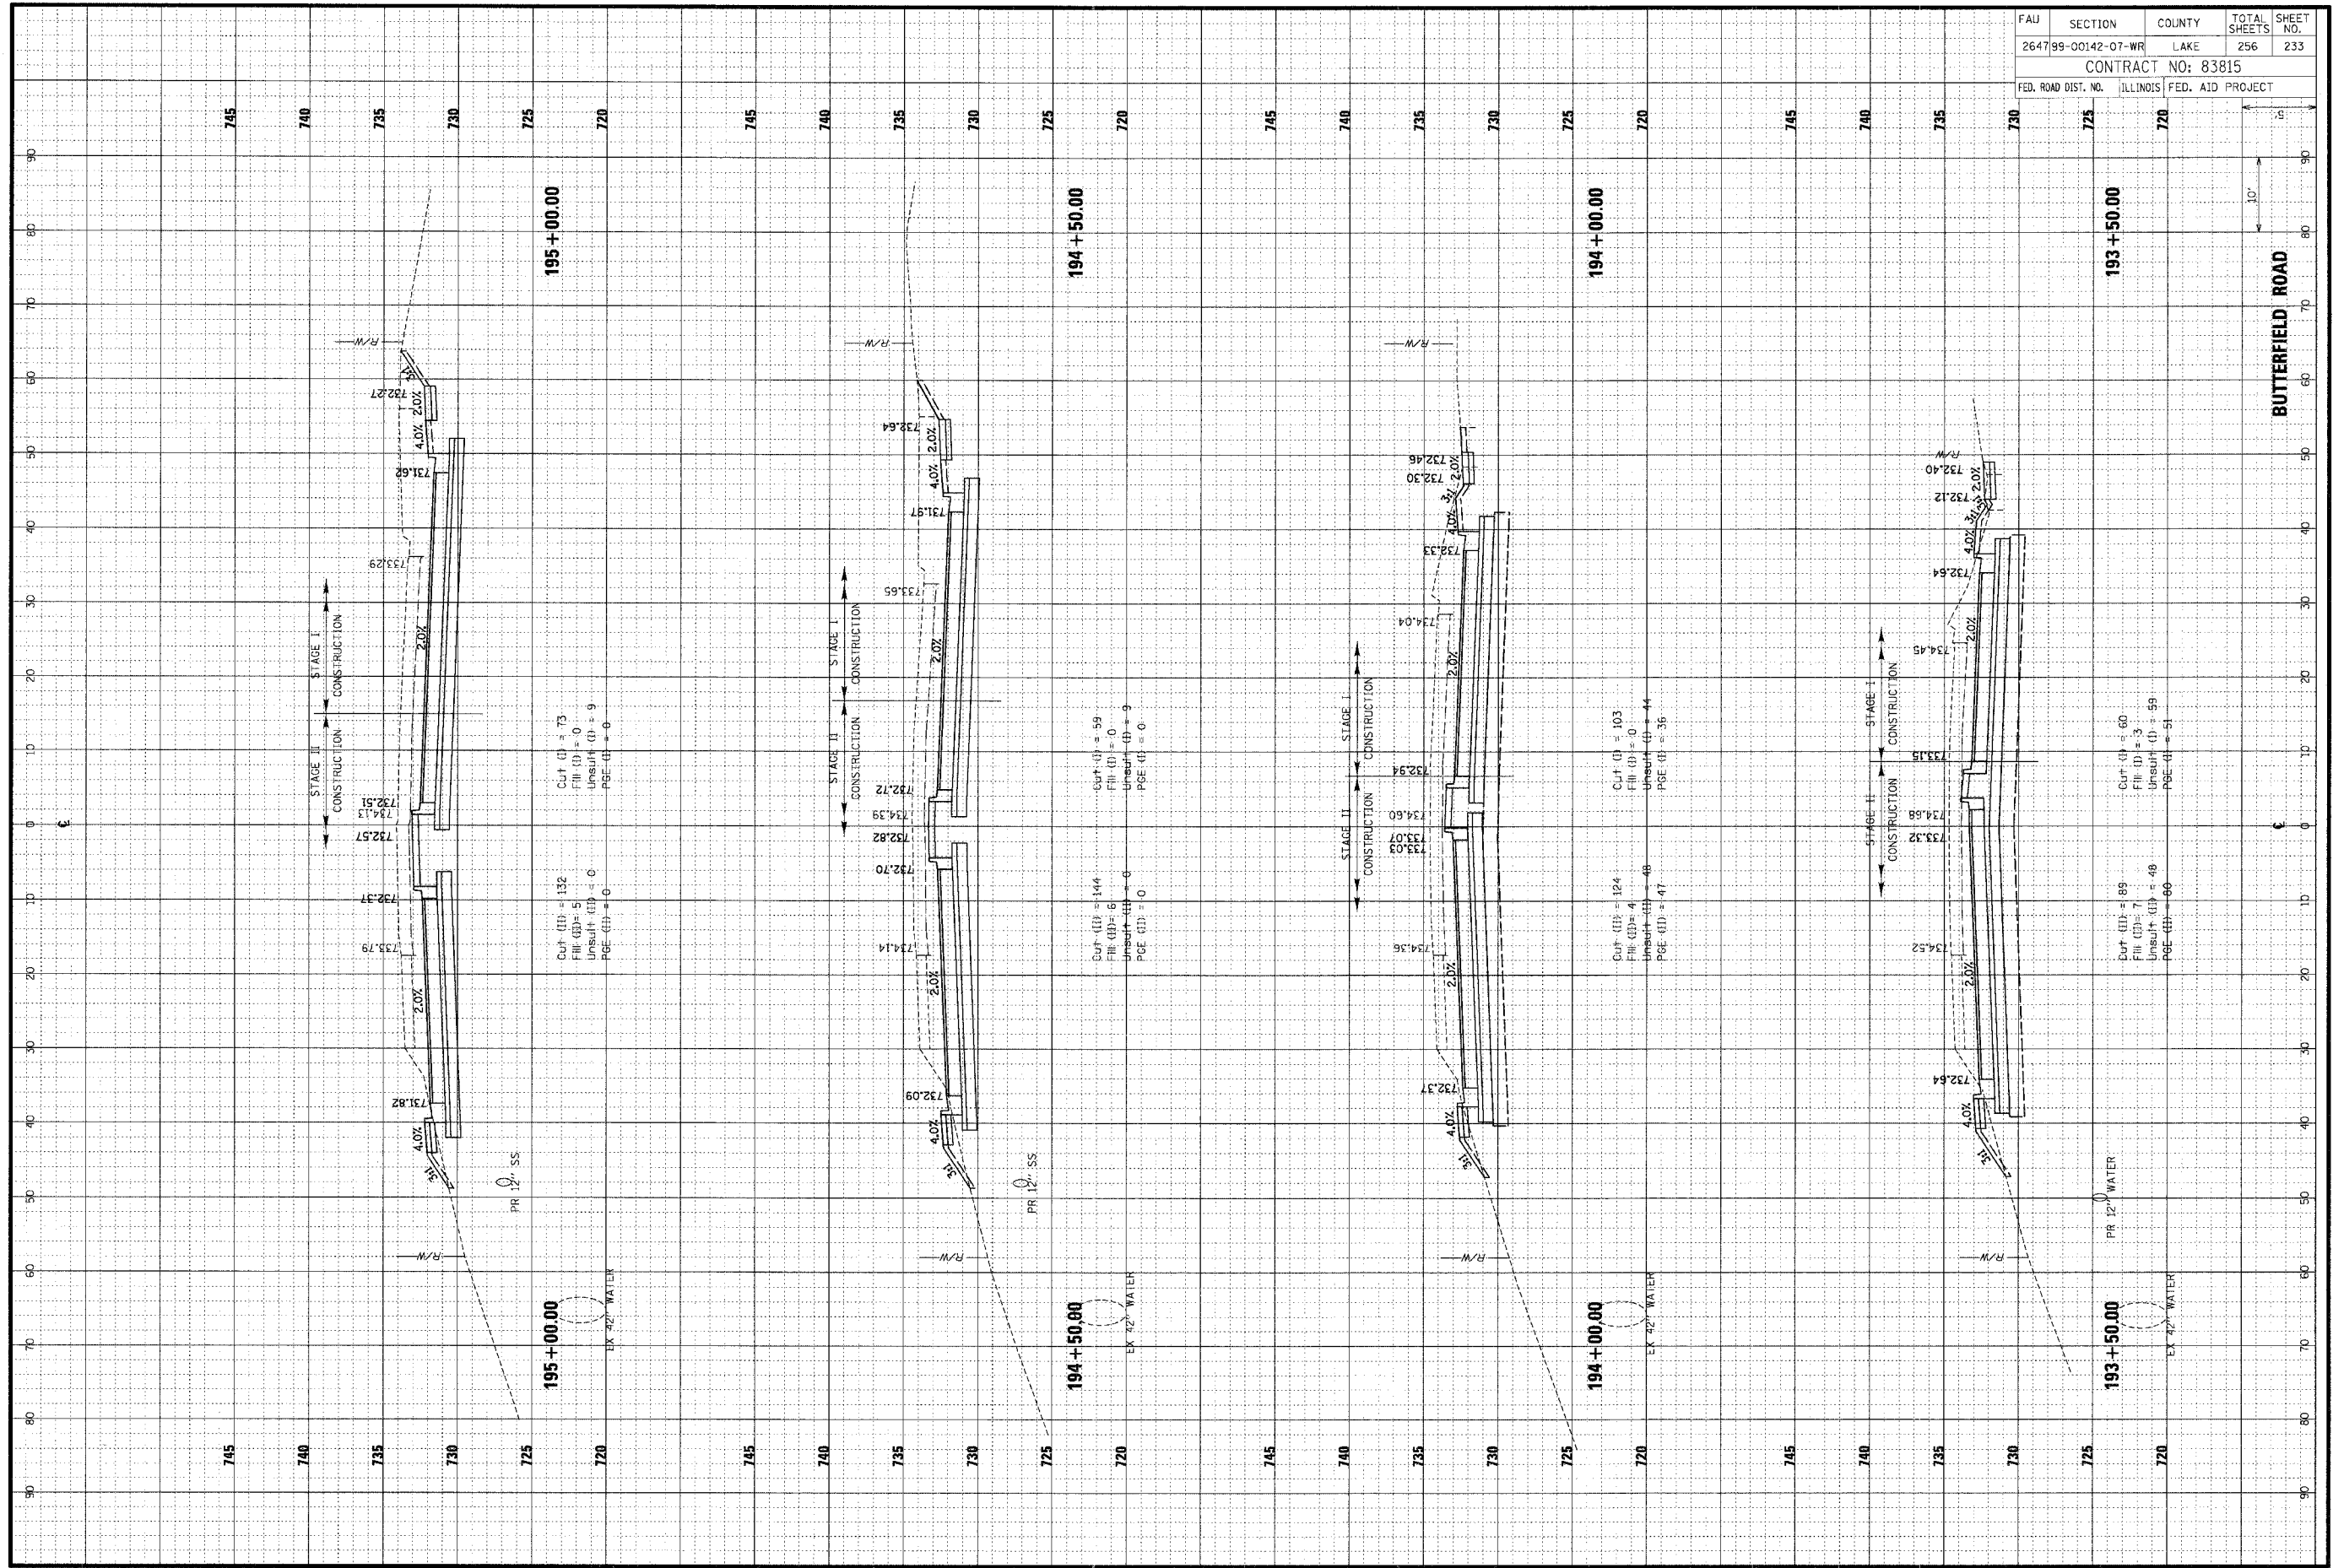

FAU	SECTION	COUNTY	TOTAL SHEETS	SHEET NO.
264799-00142-07-WR	LAKE	ILLINOIS	256	233
CONTRACT NO: 83815				
FED. ROAD DIST. NO.	ILLINOIS FED. AID PROJECT			