


CHRISTOPHER B. BURKE ENGINEERING LTD.
 9575 West Higgins Road, Suite 600
 Rosemont, Illinois 60018
 (847) 823-0500



ORIGINAL SURVEY	DATE
DATE	BY
NO. OF BOOK	NO. OF SHEETS

FINAL SURVEY	DATE
DATE	BY
NO. OF BOOK	NO. OF SHEETS

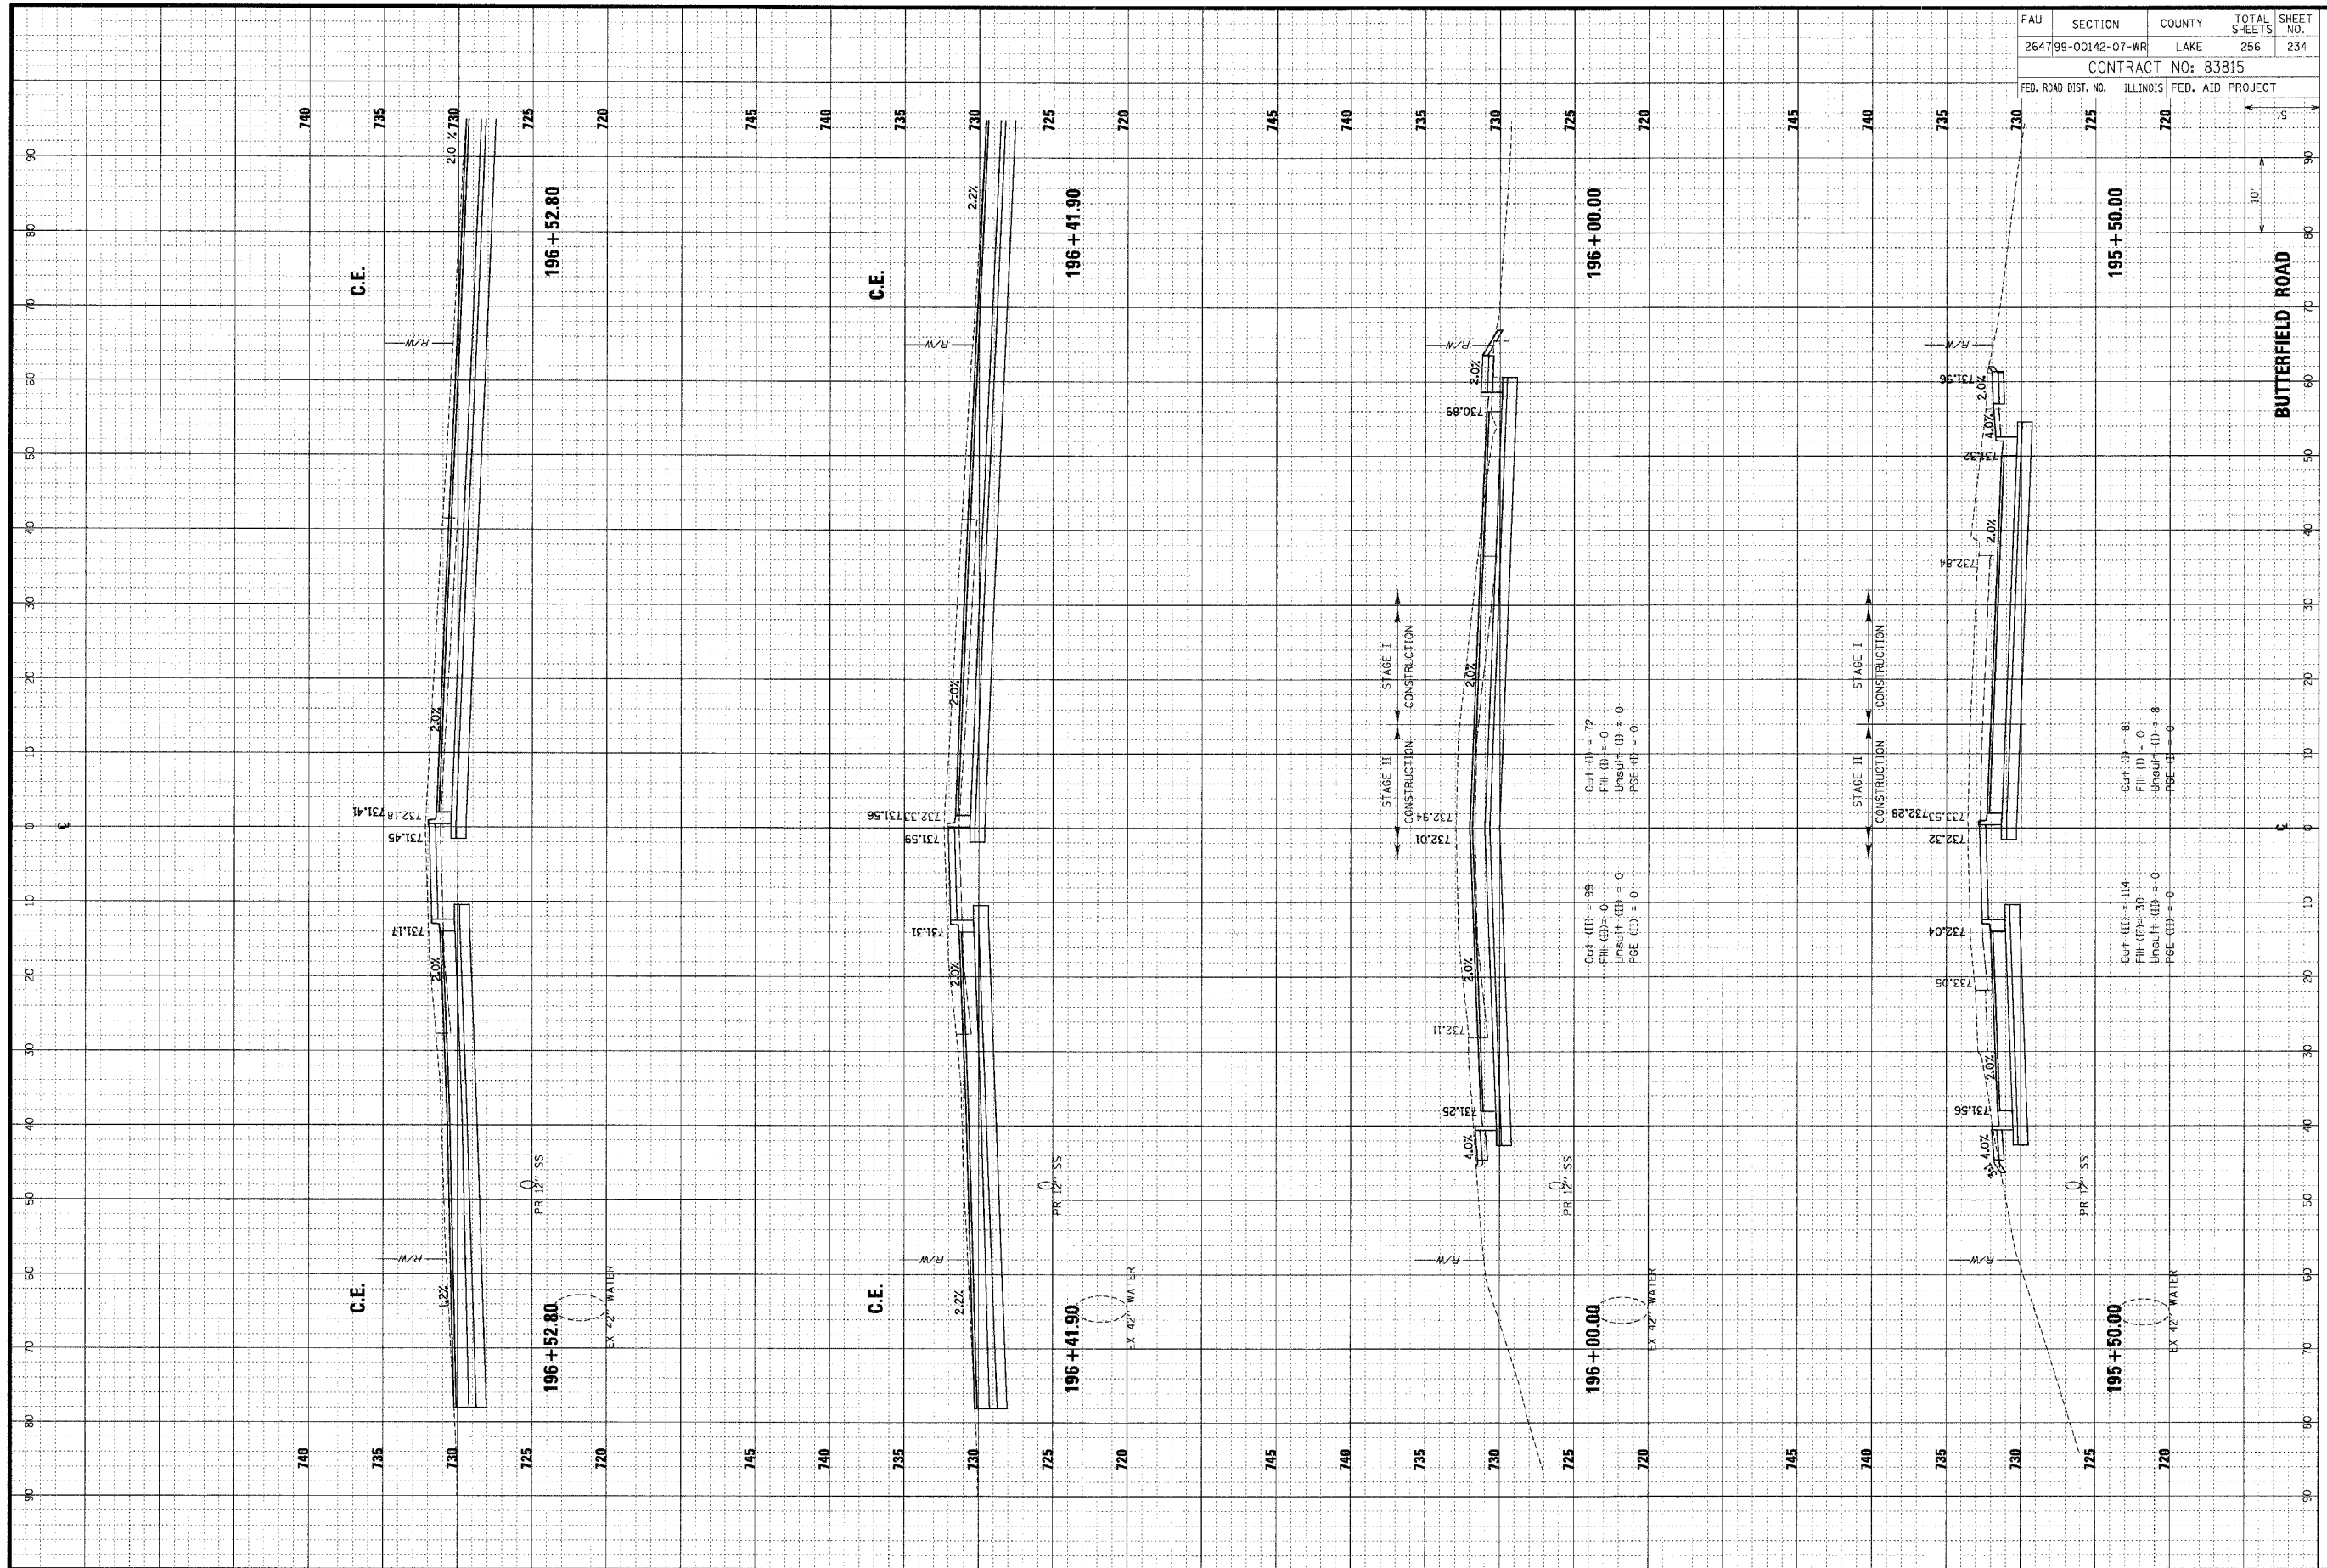

FAU	SECTION	COUNTY	TOTAL SHEETS	SHEET NO.
264799-00142-07-WR	LAKE	LAKE	256	234
CONTRACT NO: 83815				
FED. ROAD DIST. NO.	ILLINOIS	FED. AID PROJECT		