


ORIGINAL SURVEY	DATE
NOTED SURVEY	BY
NOTE BOOK	NO.
AREAS	
AREAS	

CHRISTOPHER B. BURKE ENGINEERING LTD.
 9575 West Higgins Road, Suite 600
 Rosemont, Illinois 60018
 (847) 823-0500

FIRM SURVEY	DATE
NO FILE BOOK	BY
AREAS	
AREAS	

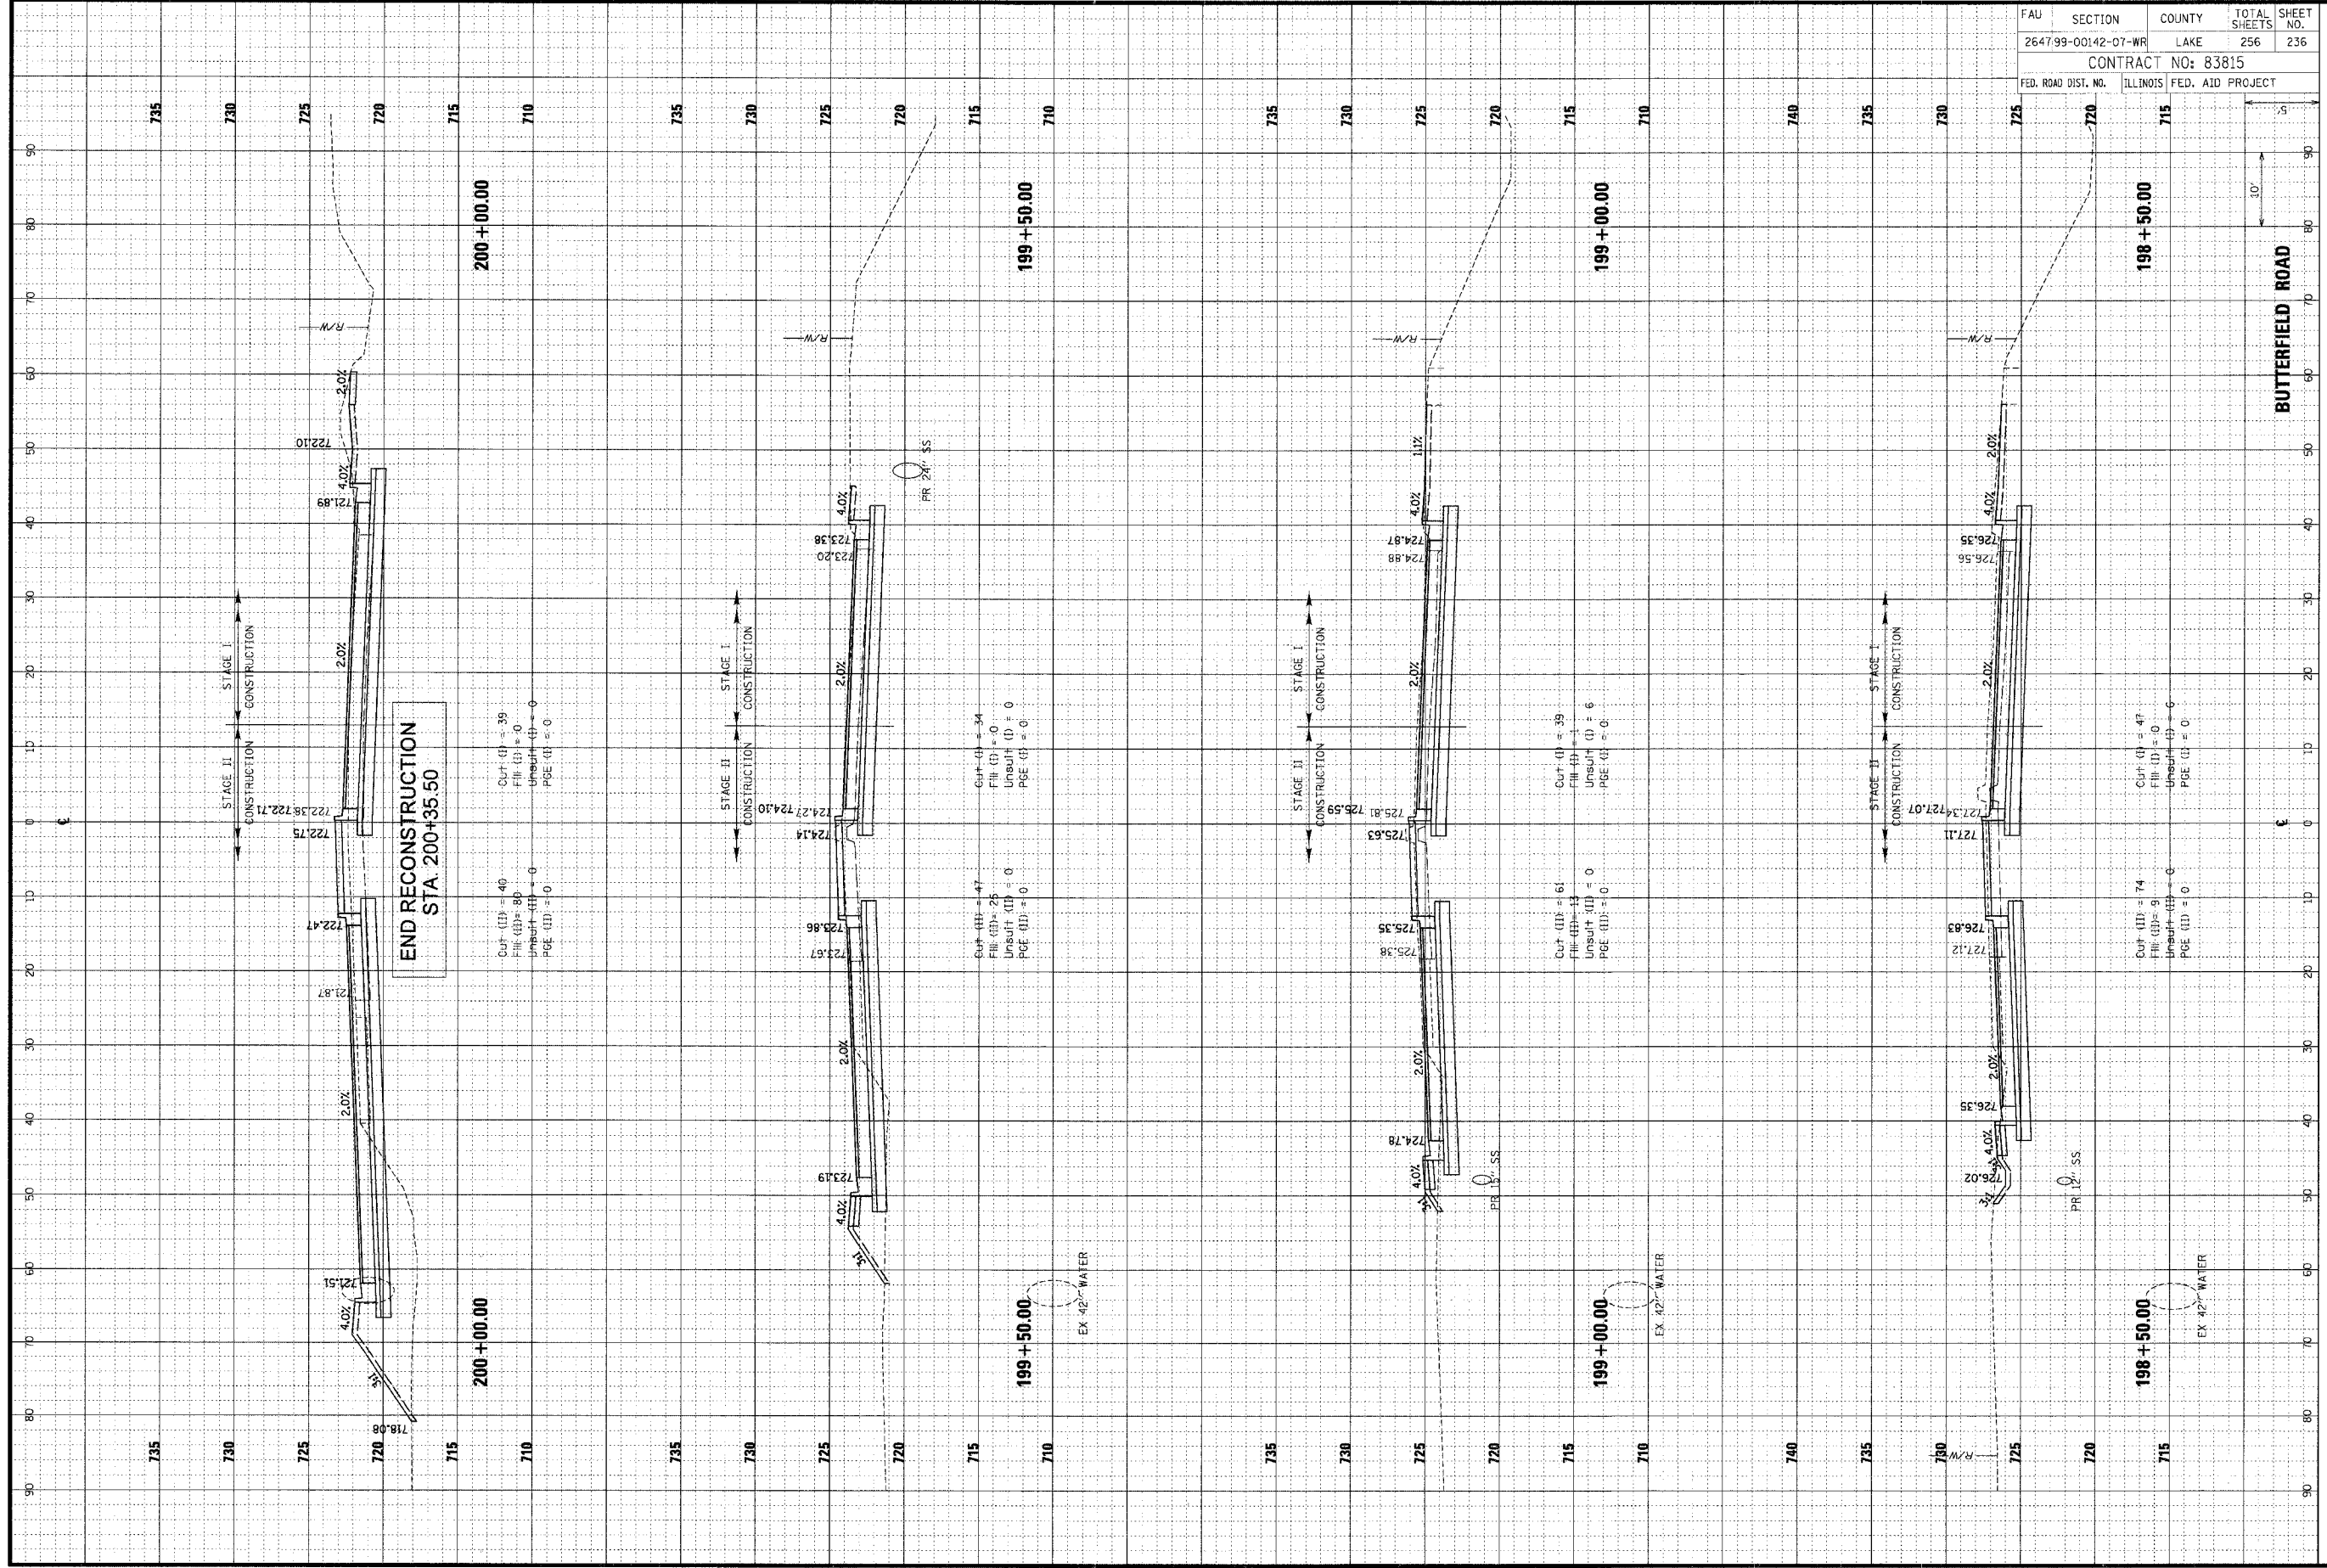

FAU	SECTION	COUNTY	TOTAL SHEETS	SHEET NO.
264799-00142-07-WR	LAKE	256	236	
CONTRACT NO: 83815				
FED. ROAD DIST. NO. ILLINOIS FED. AID PROJECT				