


CONTRACT NO. 95488  
 SHELBY COUNTY  
 SECTION 0-00260-00-RS  
 PAGES  
 SHEET 22 OF 59 SHEETS

DATE: \_\_\_\_\_  
 BY: \_\_\_\_\_  
 CHECKED: \_\_\_\_\_  
 DATE: \_\_\_\_\_  
 NO. \_\_\_\_\_  
**PLAN**  
 NOTE BOOK  
 NO. \_\_\_\_\_

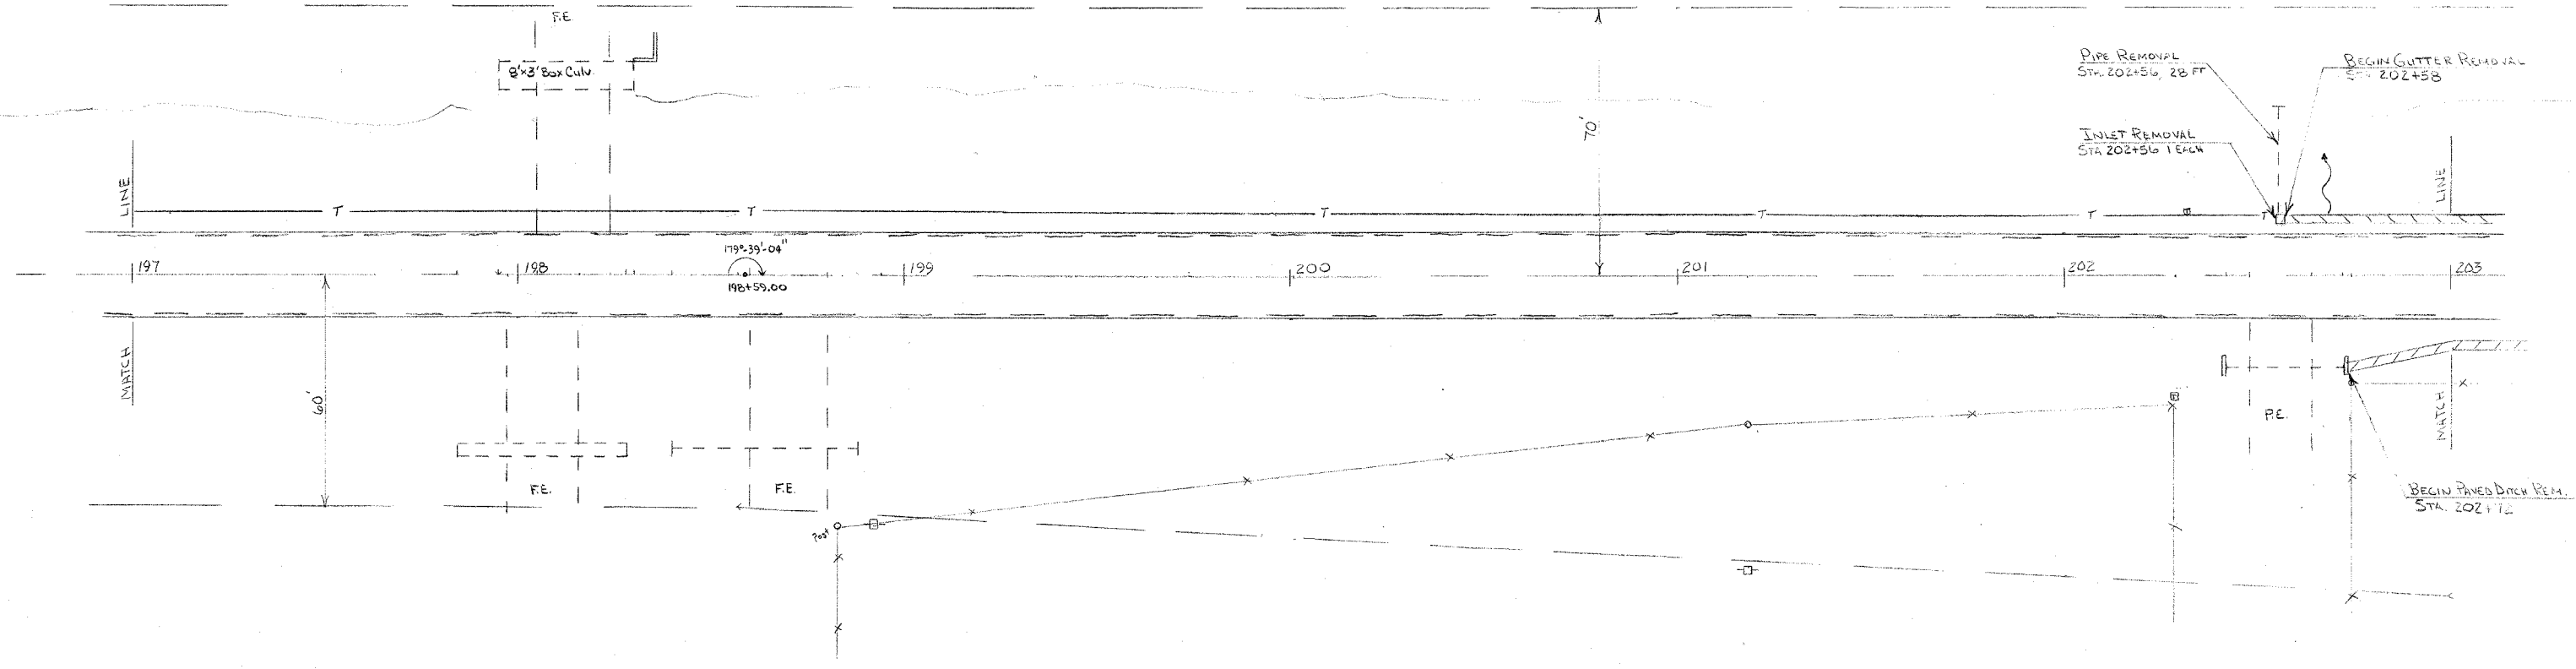

DATE: \_\_\_\_\_  
 BY: \_\_\_\_\_  
 CHECKED: \_\_\_\_\_  
 DATE: \_\_\_\_\_  
 NO. \_\_\_\_\_  
**PROFILE**  
 NOTE BOOK  
 NO. \_\_\_\_\_

