


BM "K": RR DRIVE IN SHELF ELEV. P.P.
 ELEV. = 654.85

////// BITUMINOUS SURFACE REMOVAL BUTT JOINT
 RT STA 273+38 = 191.8 SQ YD
 LT STA 277+71 = 90.9 SQ YD
 STA 273+25 TO STA 279+00 = 183.3 SQ YD

● SURVEY MARKER = LEACH
 STA. 277+67.91, 0.67 RT.

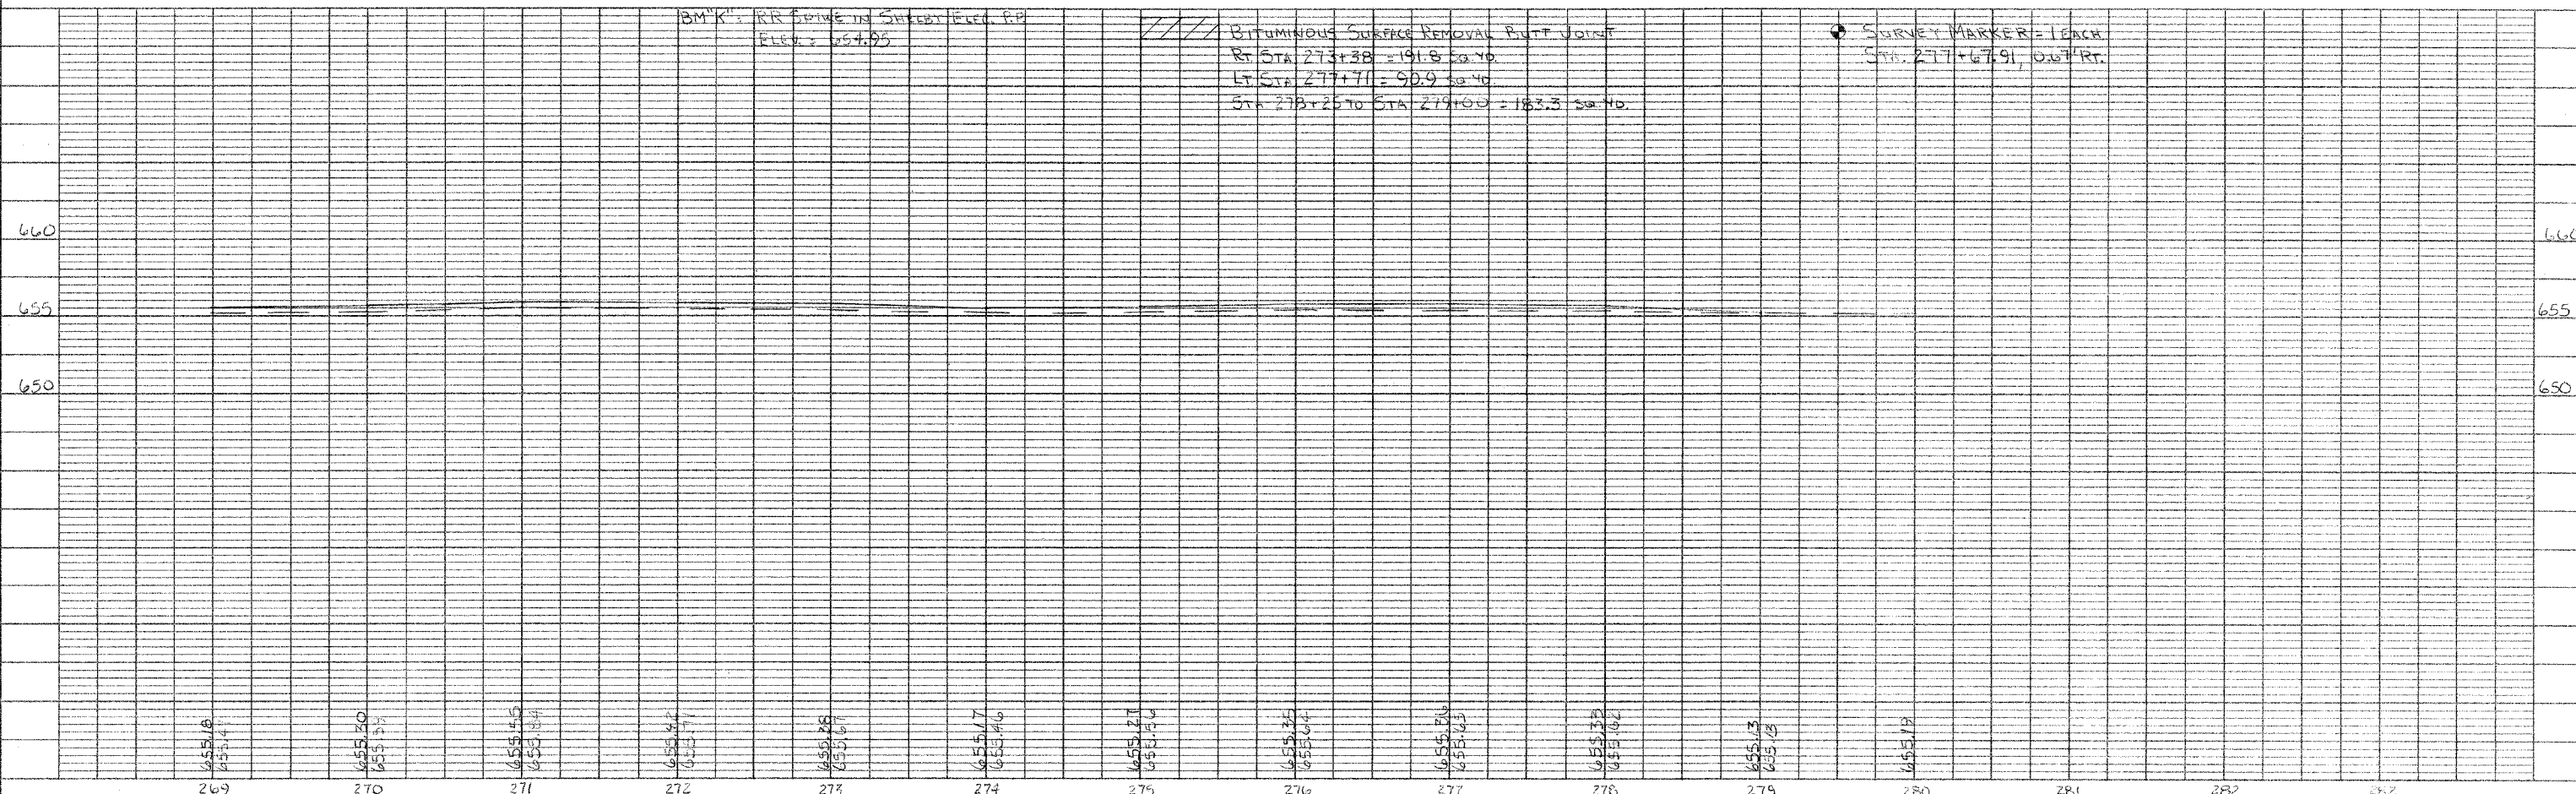

PLAN
 SURVEYED BY
 PLOTTED BY
 CHECKED BY
 DATE
 NOTE BOOK No.

PROFILE
 SURVEYED BY
 PLOTTED BY
 CHECKED BY
 DATE
 NOTE BOOK No.