


ORIGINAL SURVEY  
 SHEET NO. 1  
 DATE 08-10-00

ORIGINAL SURVEY  
 SHEET NO. 2  
 DATE 08-10-00

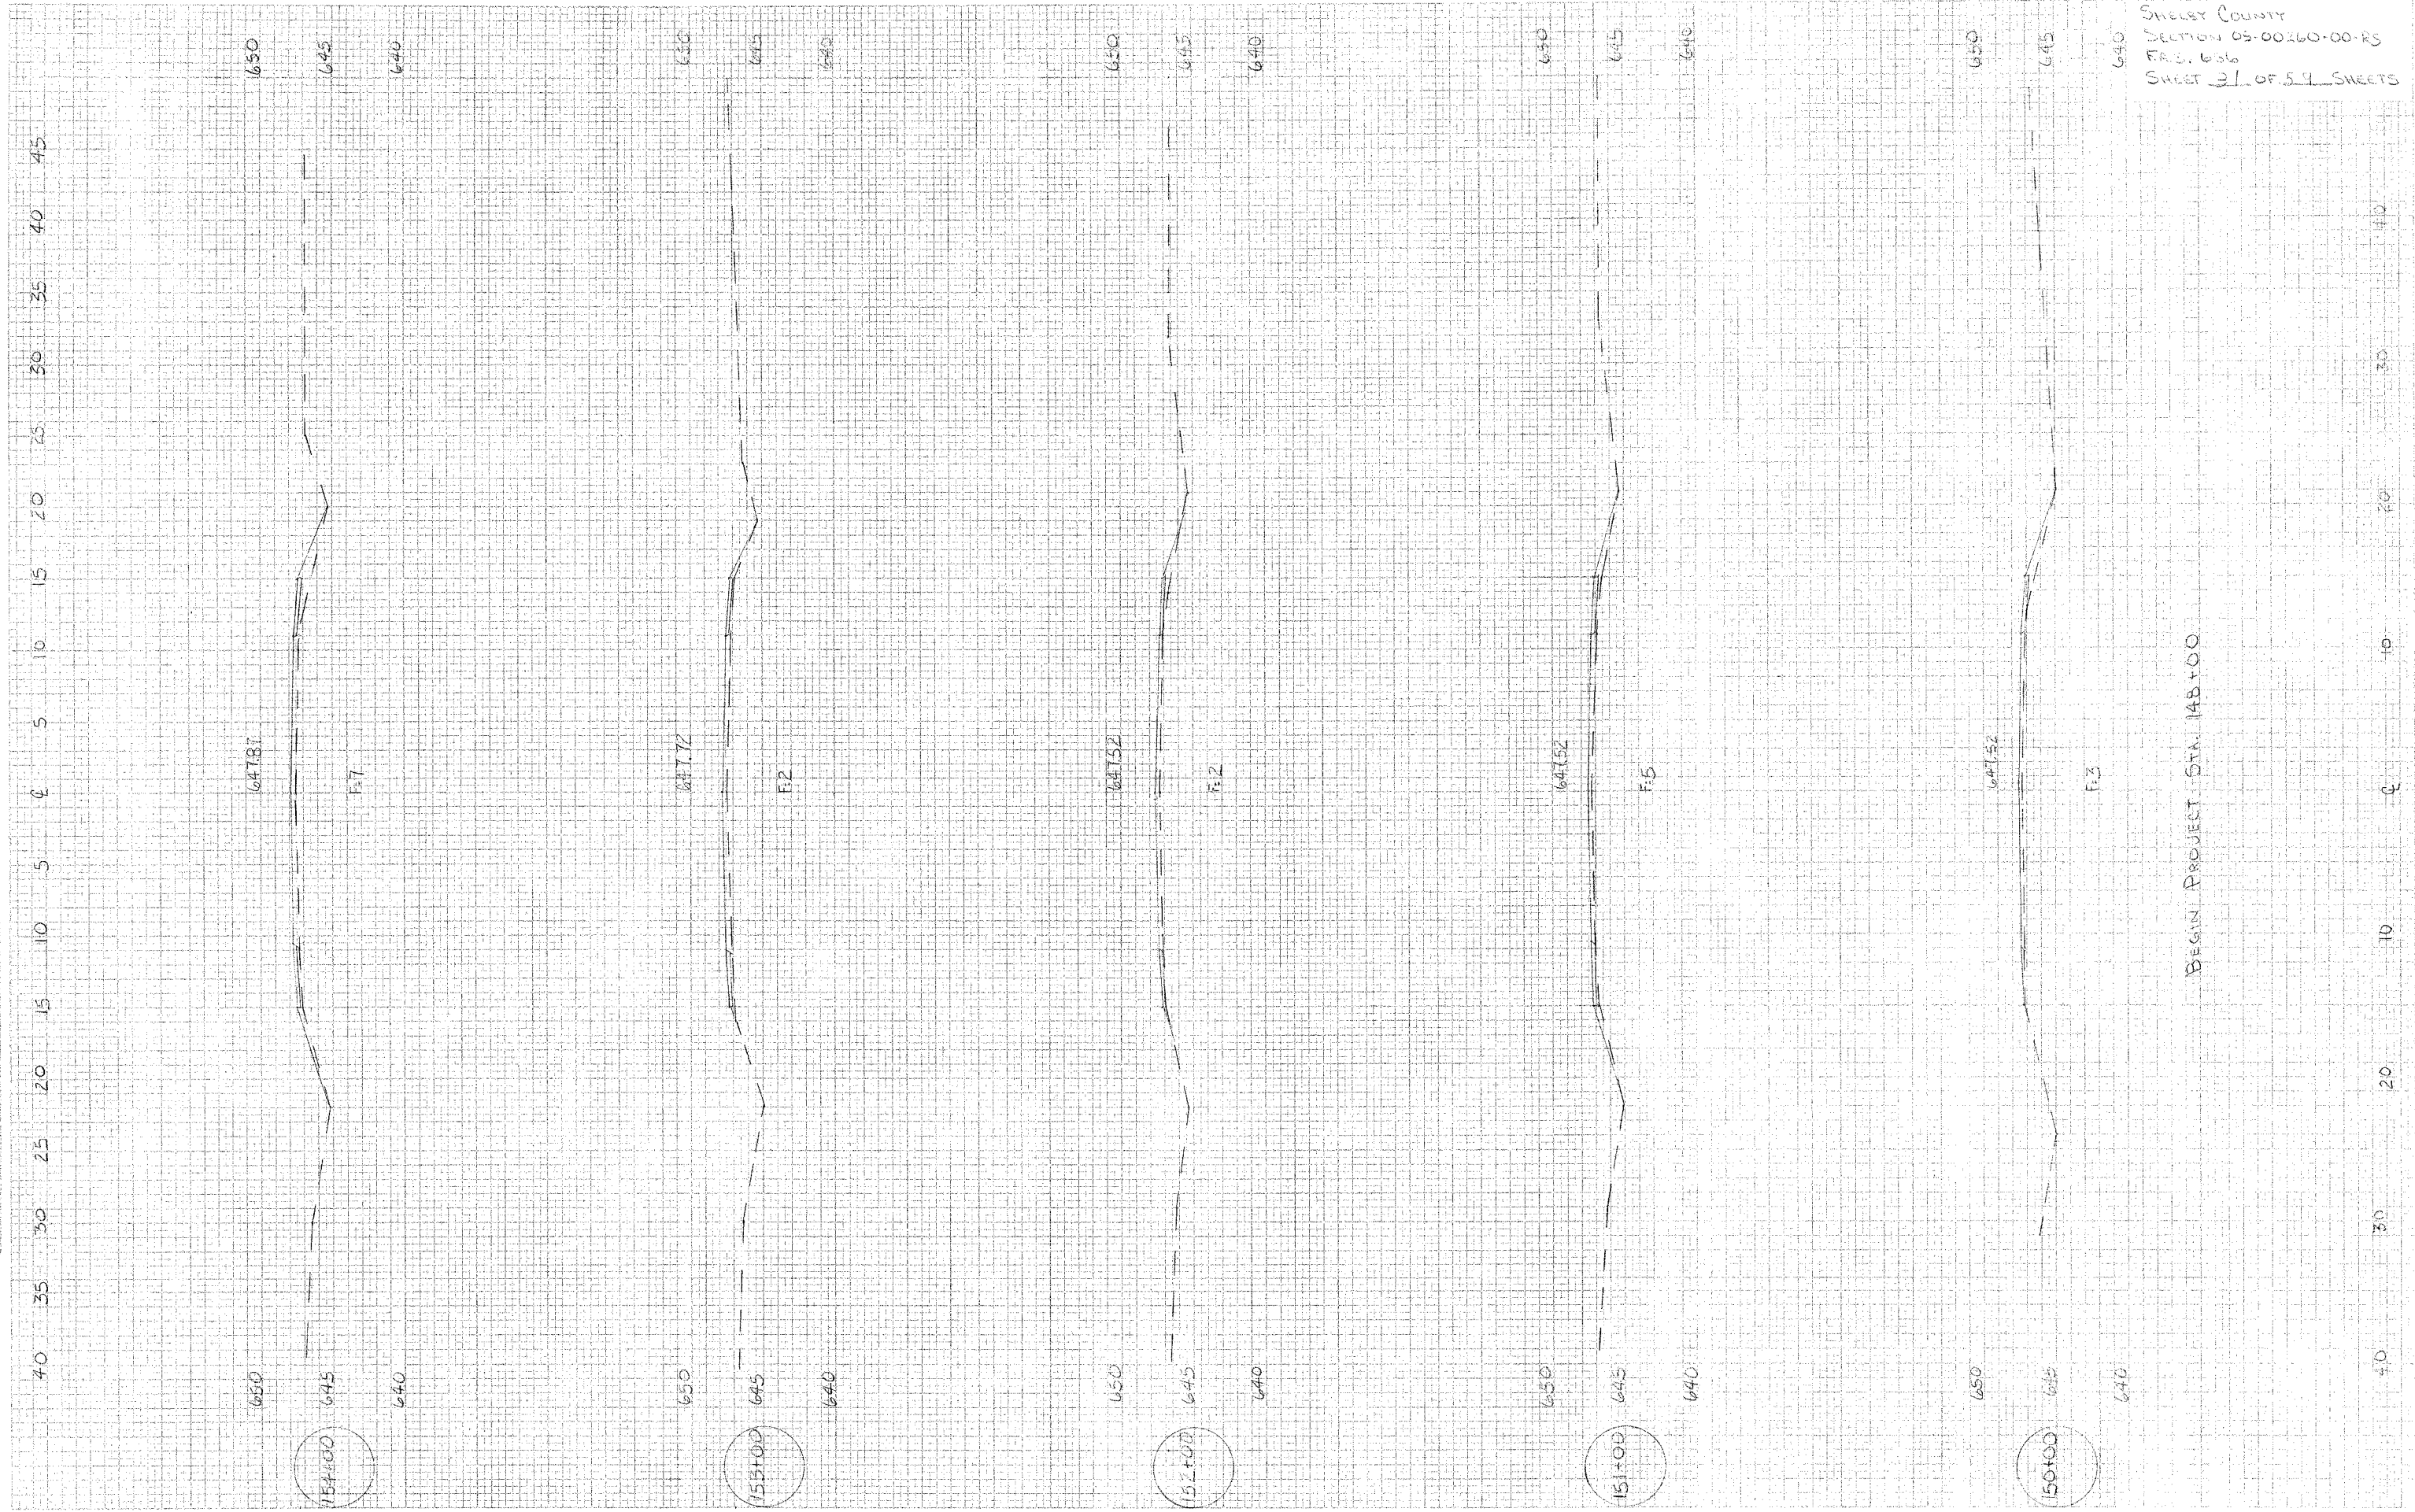

CONTRACT NO. 75472  
 SHELBY COUNTY  
 SECTION 05-00260-00-RS  
 P.A.S. 636  
 SHEET 31 OF 59 SHEETS

BEGIN PROJECT STA. 148+00