

CONTRACT NO. 9548X
 SHELBY COUNTY
 SECTION 05-00260-00-R5
 FAS. 656
 SHEET 49 OF 59 SHEETS



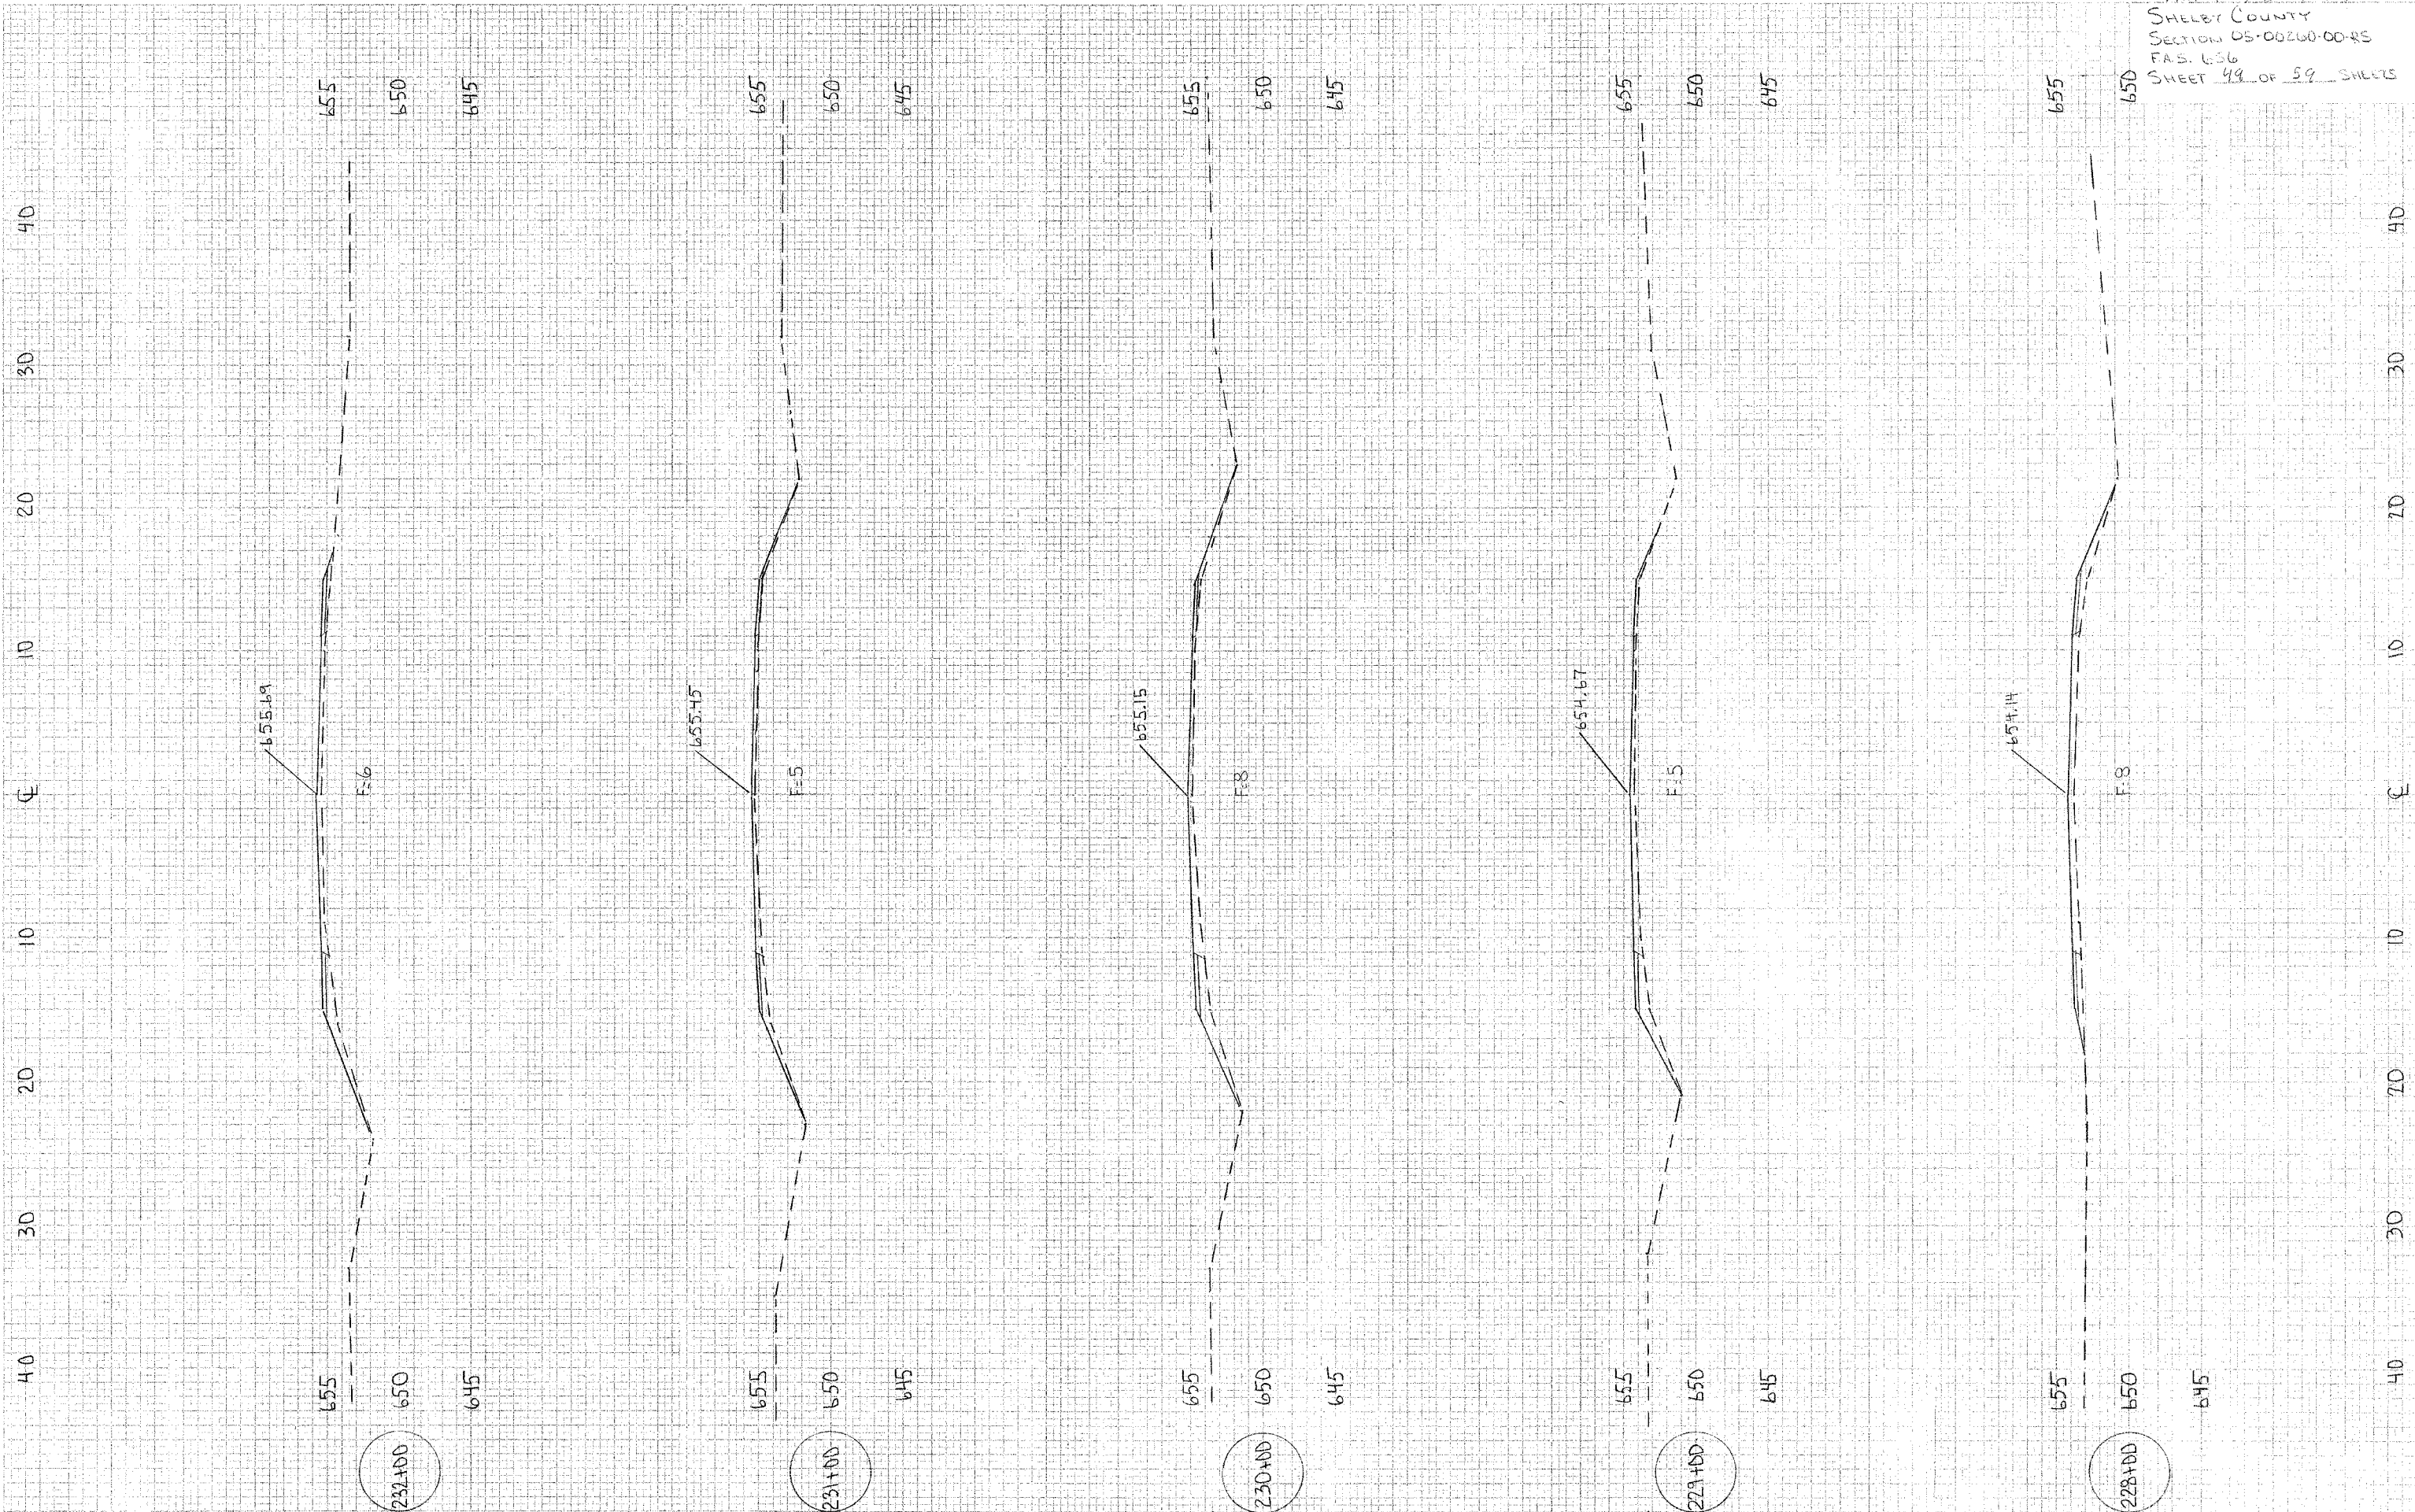


