


FINAL SURVEY  
 DATE: 11/11/2011  
 PROJECT: 95473

CONTRACT NO. 95473  
 SHELY COUNTY  
 SECTION 05-00260-00-RS  
 FAS 656  
 SHEET 50 OF 59 SHEETS

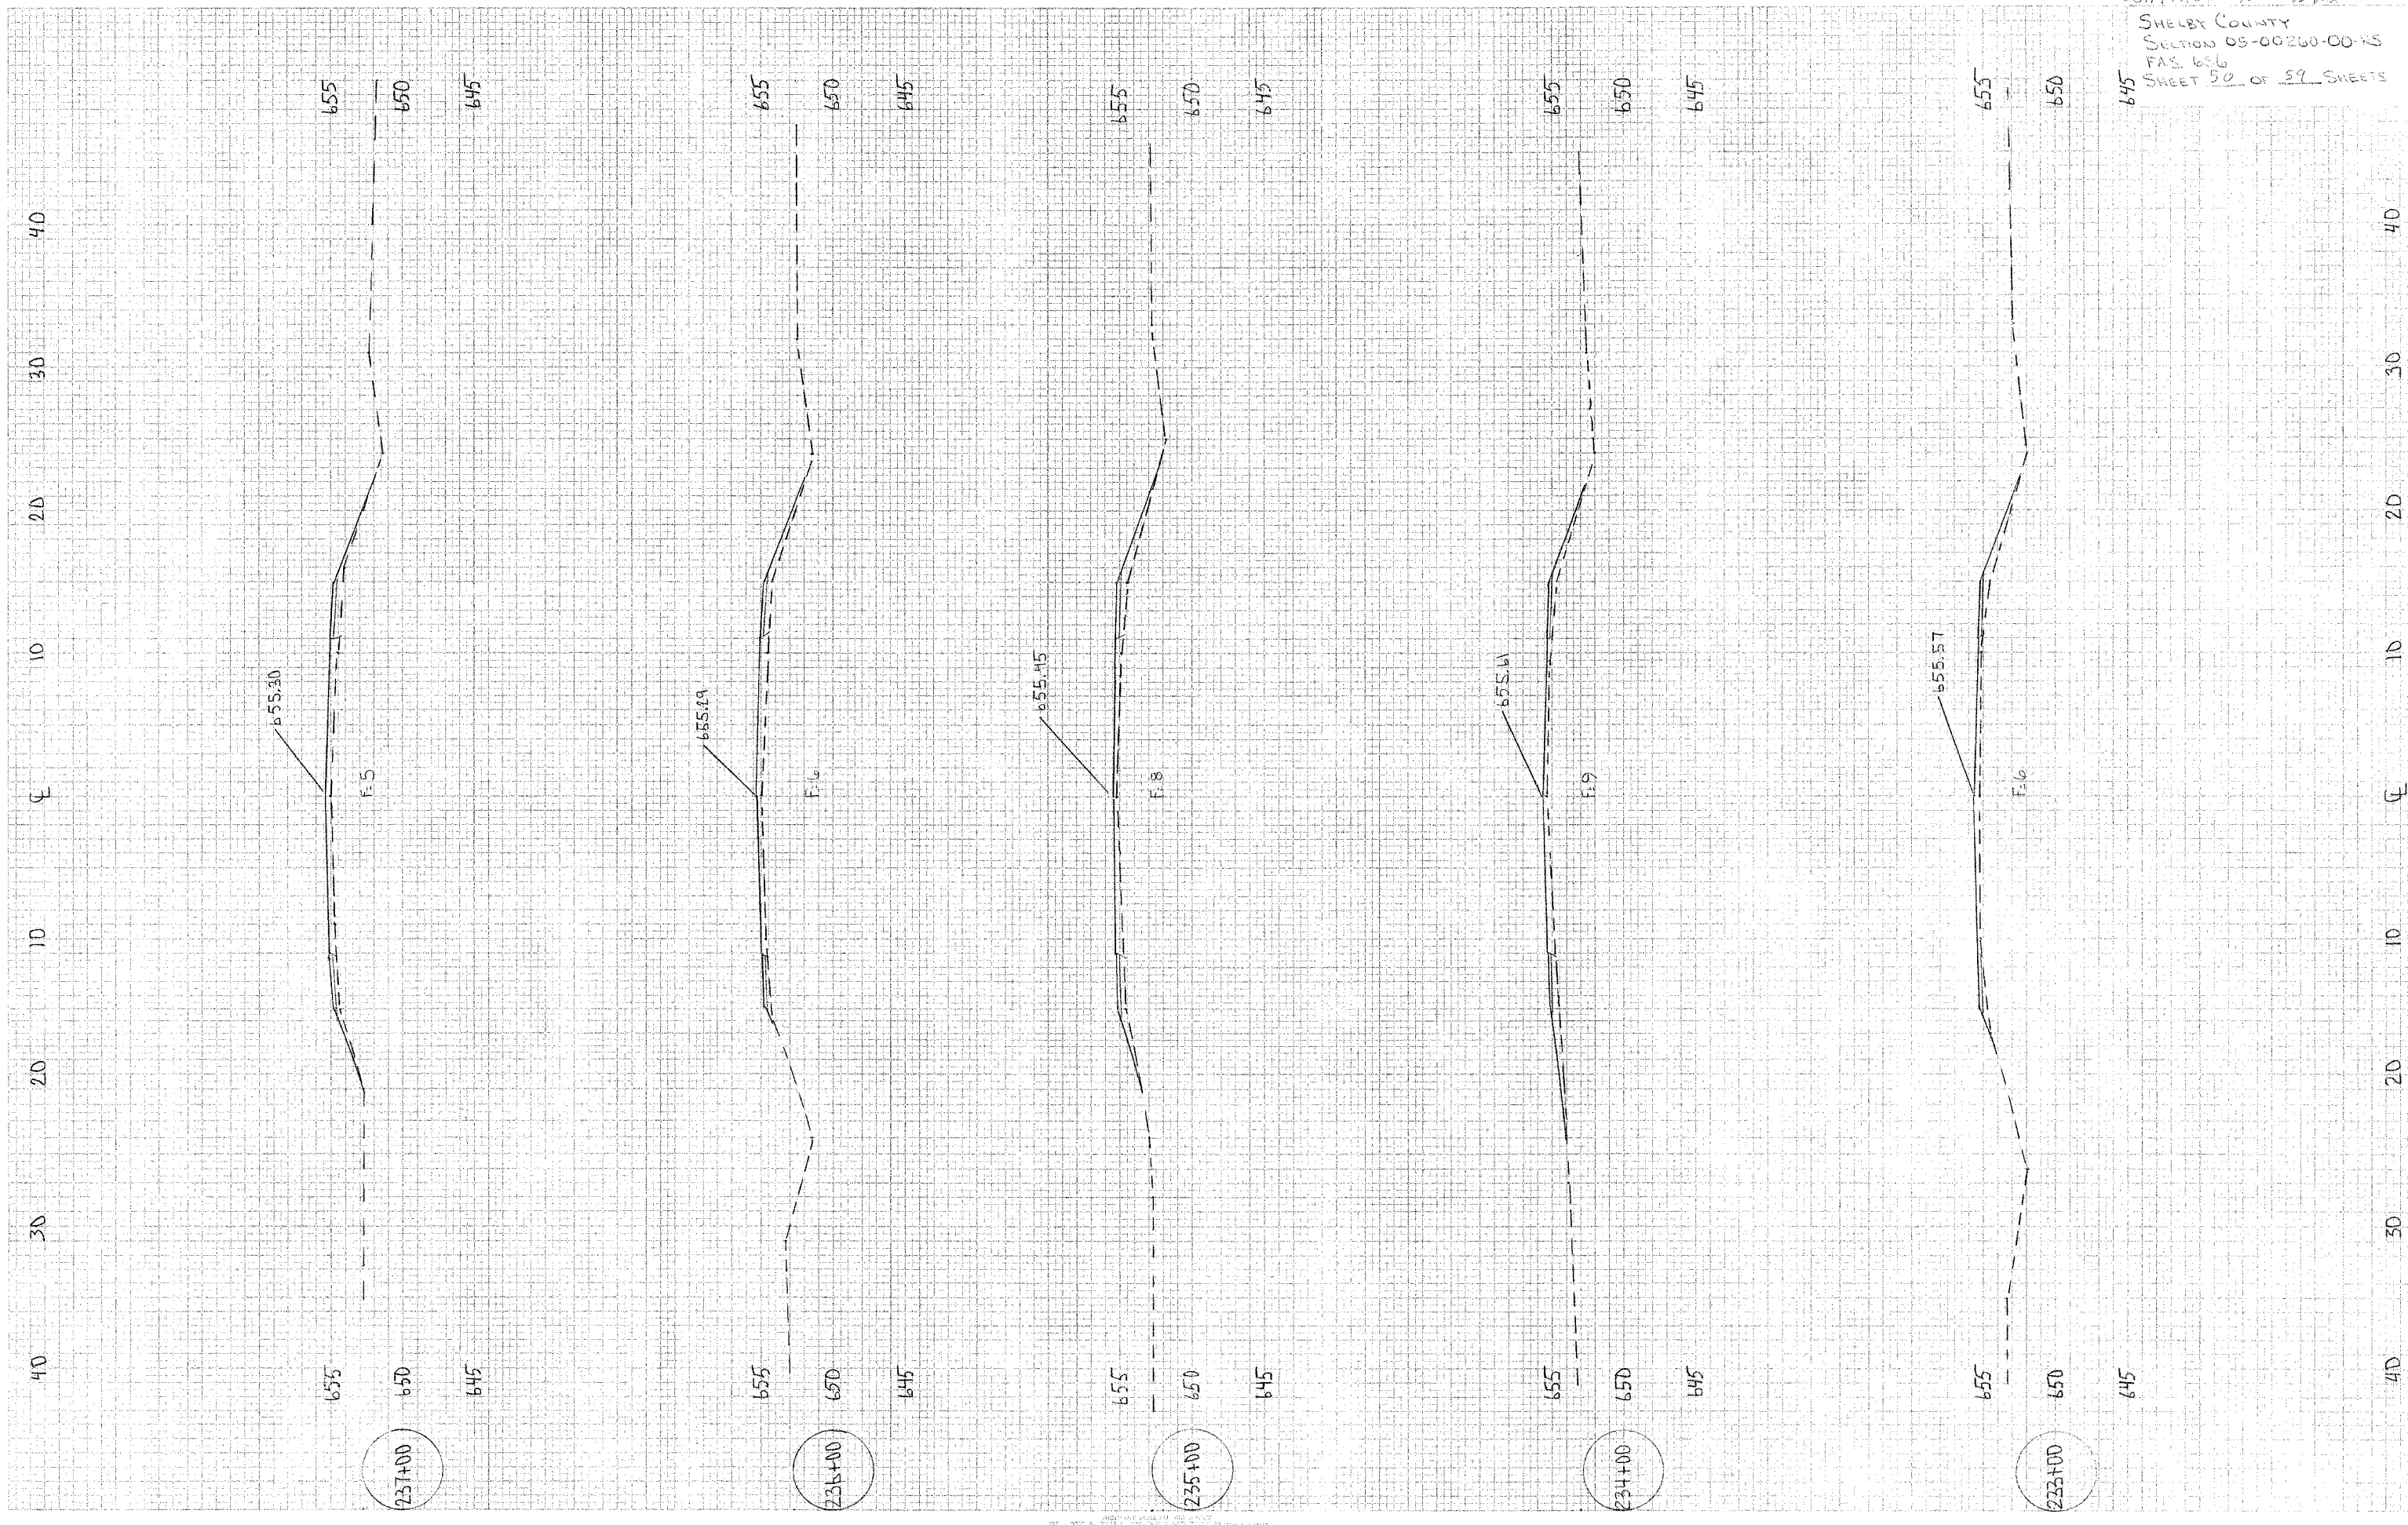

CONTRACT NO. 95473  
 SHELY COUNTY  
 SECTION 05-00260-00-RS  
 FAS 656  
 SHEET 50 OF 59 SHEETS