




 SHELBY COUNTY  
 SECTION 05-00260-00-RS  
 FAS 656  
 SHEET 56 of 59 SHEETS

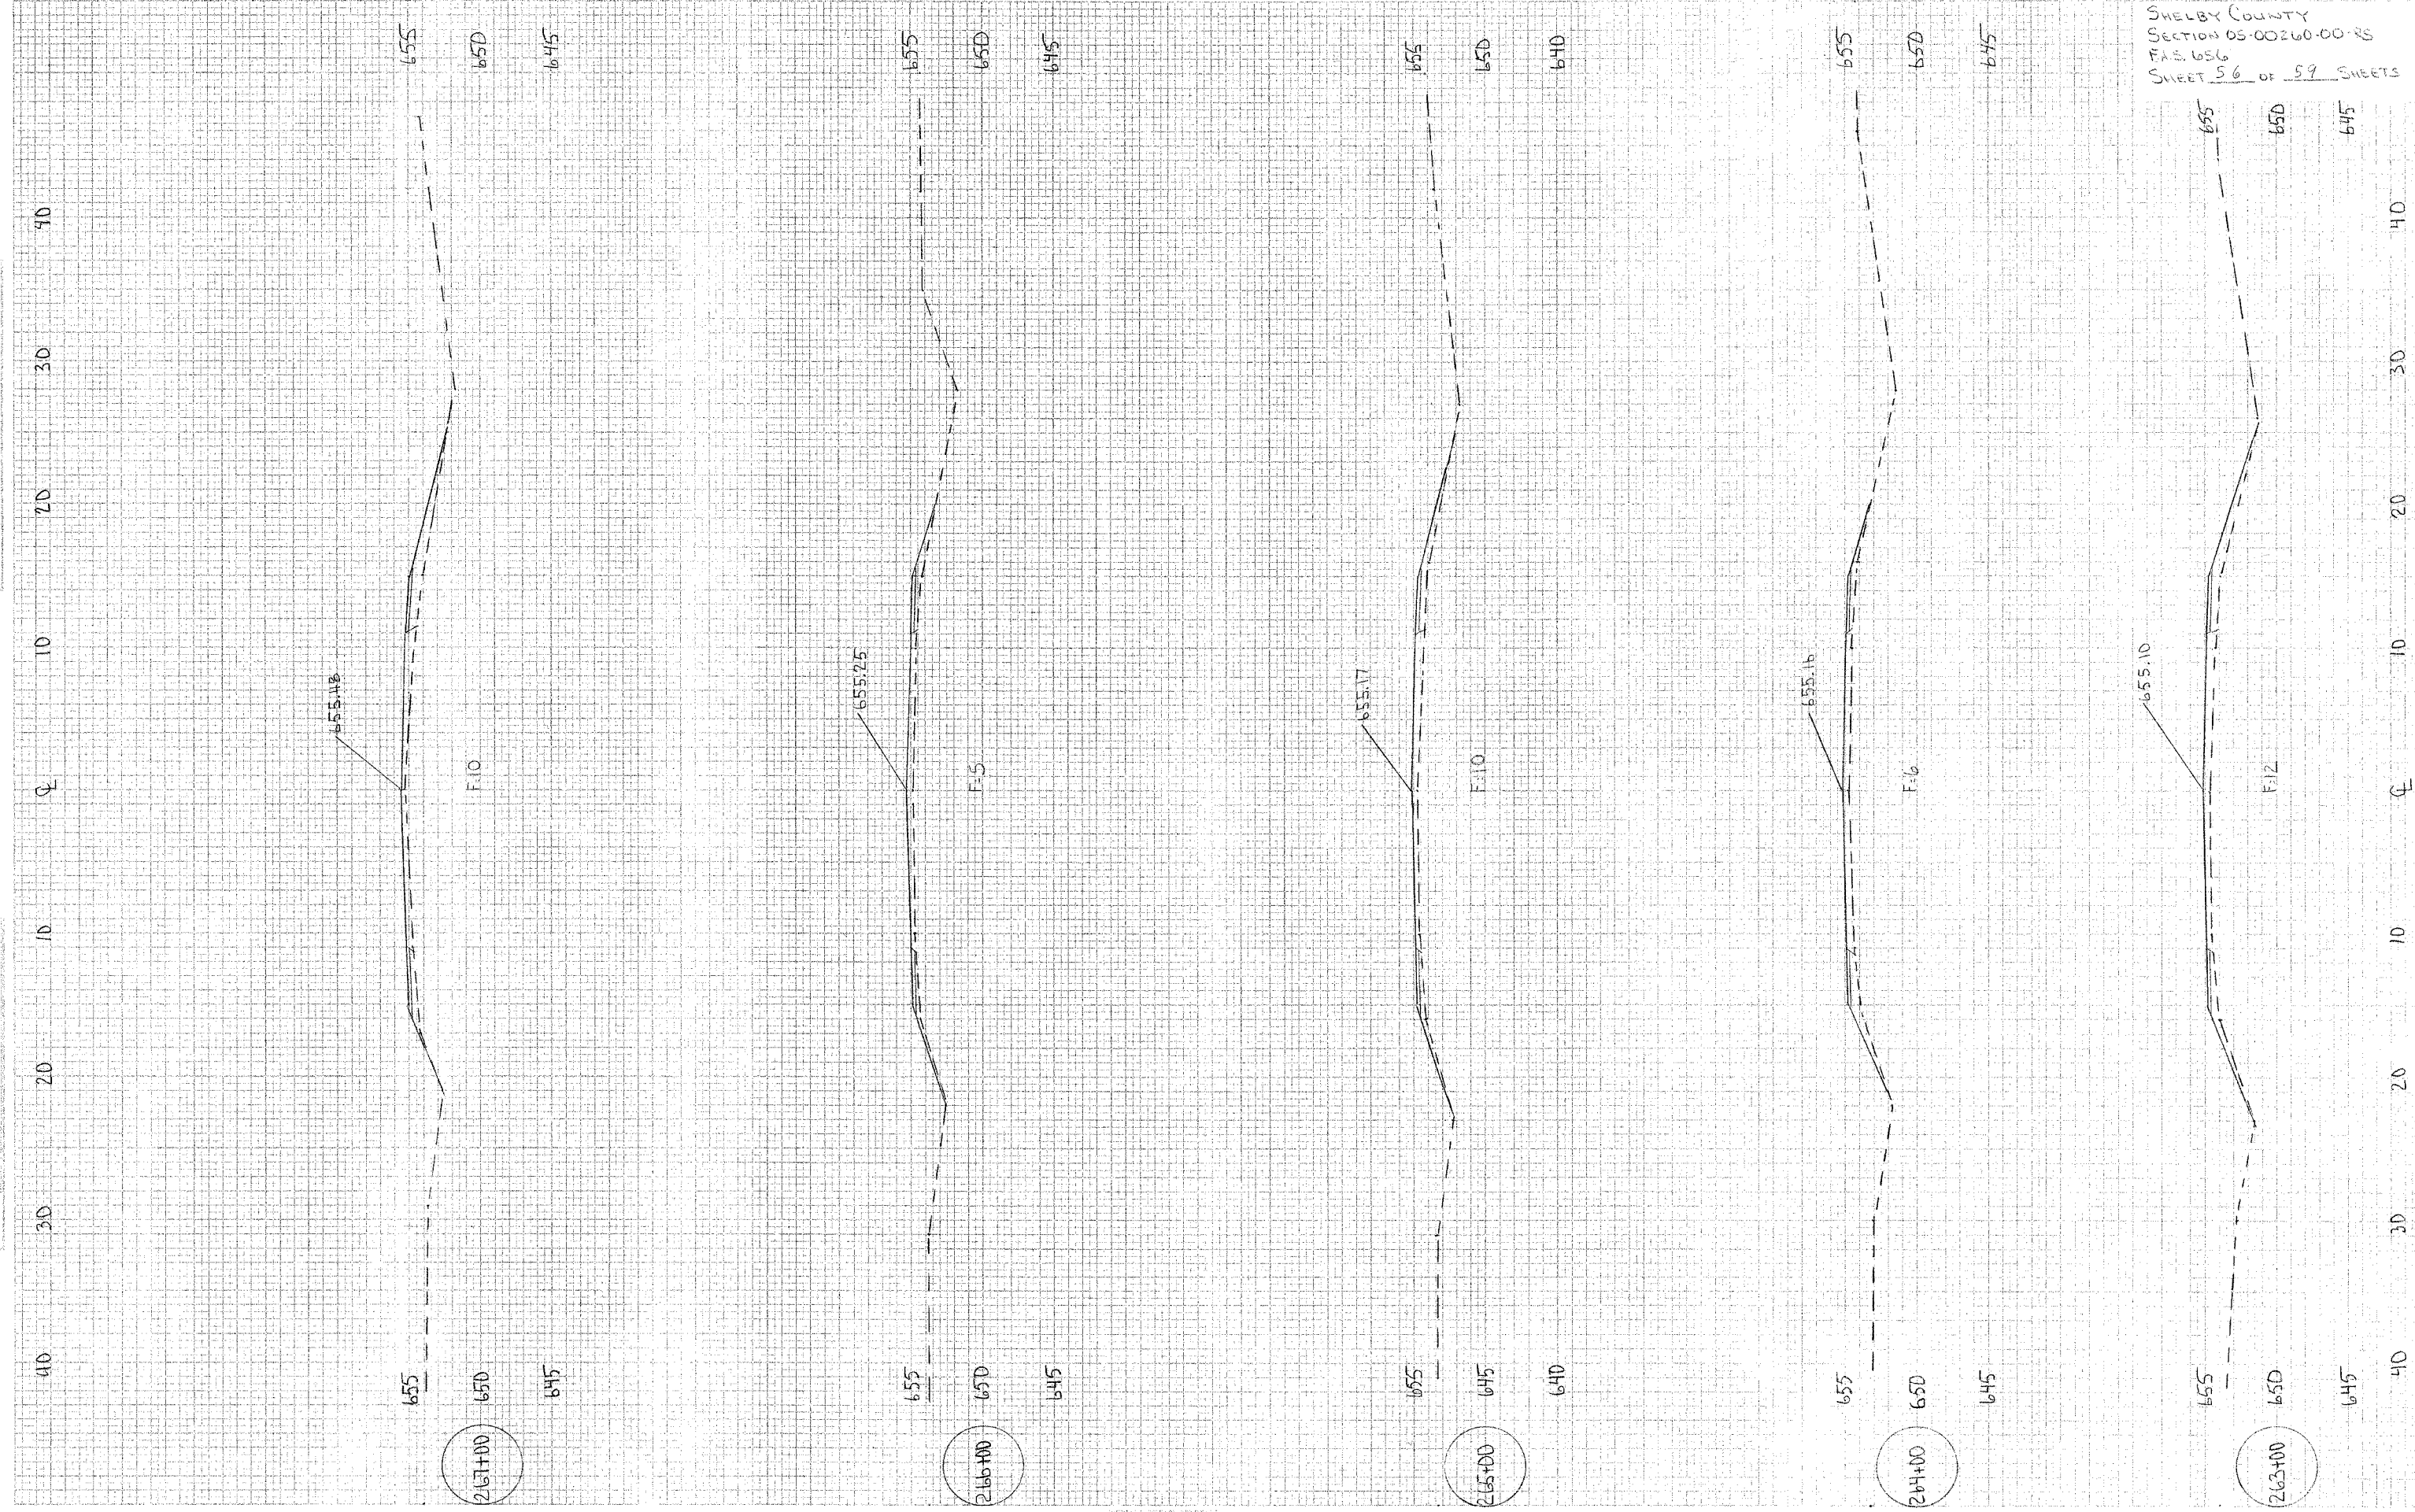

