


BARRIER WALL CONTROL LOCATION

BARRIER WALL 55W


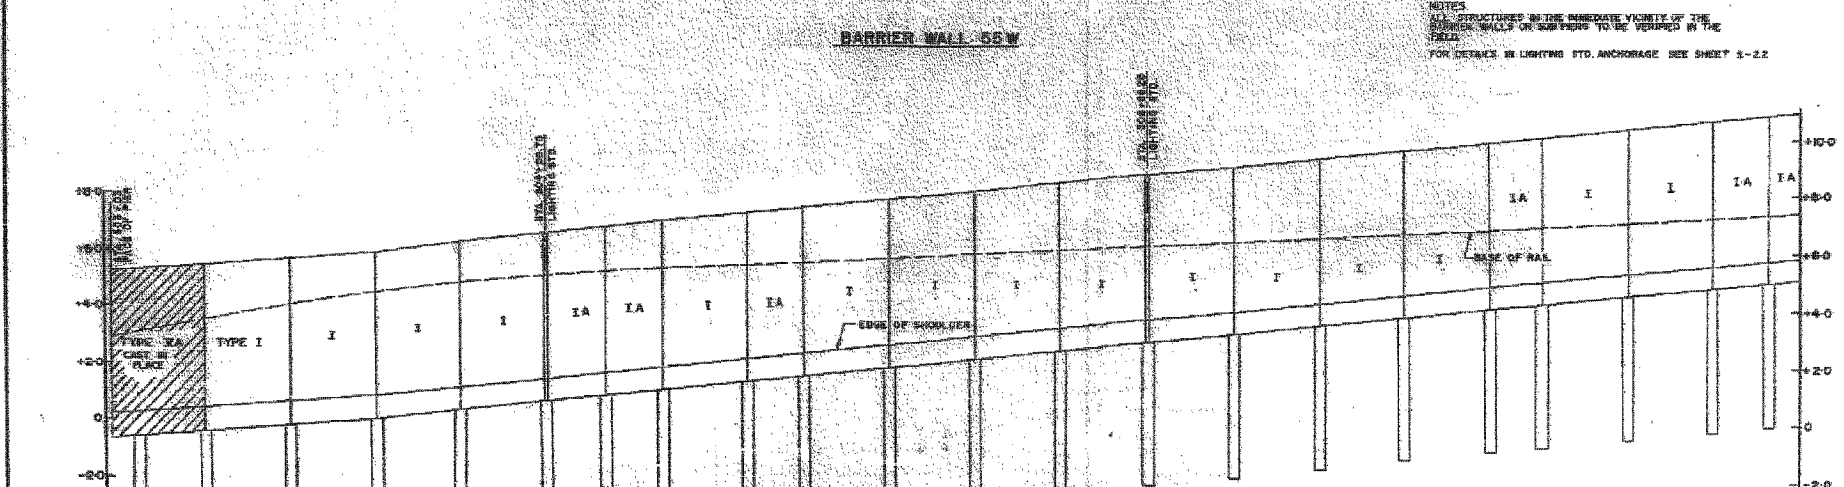

BARRIER WALL 55E


NOTES:
 ALL STRUCTURES IN THE IMMEDIATE VICINITY OF THE
 BARRIER WALLS OR SHOULDERS TO BE VERIFIED IN THE
 FIELD.
 FOR DETAILS ON LIGHTING STD. ANCHORAGE SEE SHEET S-2.2

CITY OF CHICAGO
 DEPARTMENT OF PUBLIC WORKS
 BUREAU OF ENGINEERING
 DAN RYAN RAPID TRANSIT
 MEDIAN PREPARATION & FENCING
 CONTRACT DR-8
 BARRIER WALL PLAN & PROFILES
 STA. 303+00 TO STA 309+00
 HORIZ. 1"=20'
 VERT. 1"=2'
 SCALE: 1"=20' HORIZ. 1"=2' VERT. 1"=2'
 SHEET NO. 3/14 OF 211 SHEETS
 APRIL, 1968

Edwards AND Kelcey
 ONE NORTH FRANKLIN
 CHICAGO, IL 60606
 PHONE: (312) 251-3000
 FAX: (312) 251-3015
 WEB: WWW.EKCORP.COM

FOR INFORMATION ONLY

REVISIONS	NAME	DATE

ILLINOIS DEPARTMENT OF TRANSPORTATION
 F.A.I. 94/90 (DAN RYAN EXPRESSWAY)
 31ST STREET TO 71ST STREET
 NB EXPRESS LANE RECONSTRUCTION
 EXISTING BARRIER WALL PLANS
 AT CTA STATIONS
 SCALE: NONE
 DATE: 7/7/05
 DRAWN BY: CTA
 CHECKED BY: CTA