
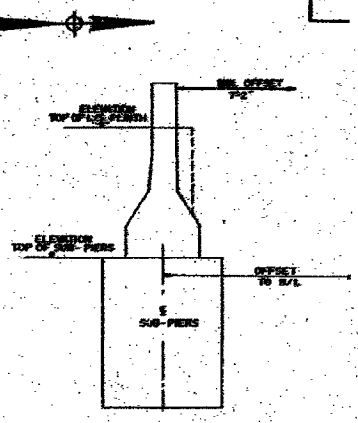


F.A.I.	SECTION	COUNTY	TOTAL SHEETS	SHEET NO.
94/90	*	COOK	598	430
STA. 2596+00		TO STA. 2602+00		
FED. ROAD DIST. NO.		ILLINOIS FED. AID PROJECT		
62302		• (1818, ETC, 2324.6-1PIR-9		

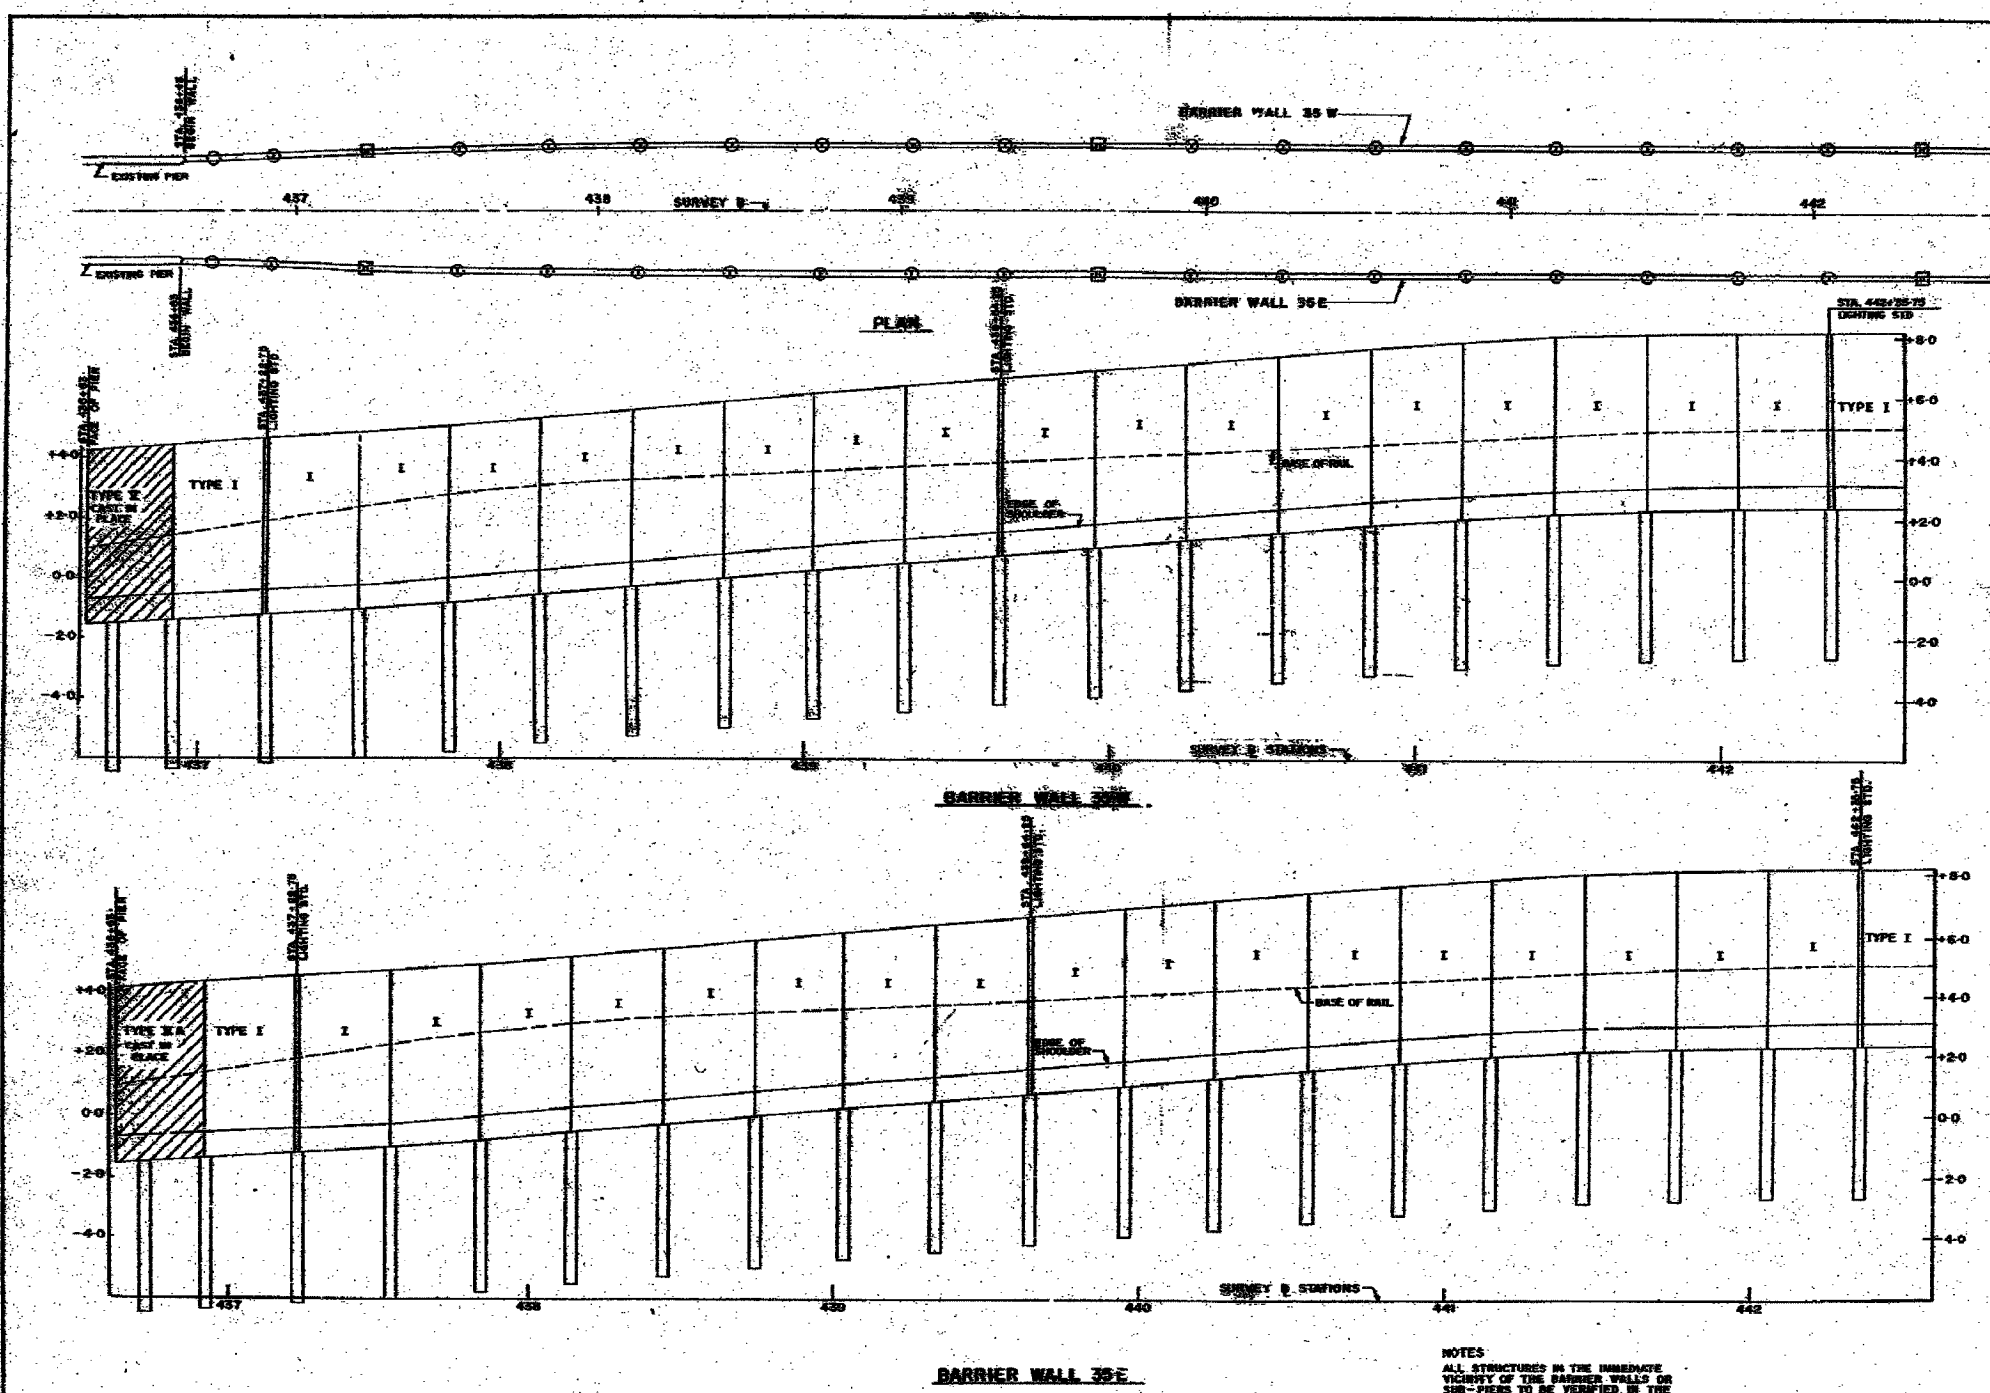


BARRIER WALL CONTROL LOCATION

STATION	OFFSET FROM DA TO SUB-PIERS	ELEVATION TOP OF SUB-PIERS	ELEVATION TOP OF RAIL	DEPTH	REMARKS

NOTES
 ALL STRUCTURES IN THE IMMEDIATE VICINITY OF THE BARRIER WALLS OR SUB-PIERS TO BE VERIFIED IN THE FIELD.
 FOR DETAILS OF LIGHTING STANDARD ANCHORAGE SEE SHEET 5-22

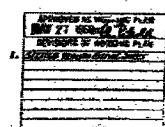

CITY OF CHICAGO
 DEPARTMENT OF PUBLIC WORKS
 BUREAU OF ENGINEERING
 DAN RYAN RAPID TRANSIT
 MEDIAN PREPARATION & FENCING
 CONTRACT DR-8
 BARRIER WALL PLAN & PROFILES
 STA. 436 + 63 TO STA. 442 + 60-0
 HORIZ. 1" = 20' 35E & 35W
 SCALE: VERT. 1" = 2'
 APRIL, 1964
 SHEET NO. 5 19 OF 24 SHEETS

In Charge: E.A.M.
 Drafted By: J.L.
 Checked By: J.L.
 Approved: E.A.M.

BOWMAN, BARRETT & ASSOCIATES INC.
 CONSULTING ENGINEERS
 Chicago, Illinois

FOR INFORMATION ONLY

REVISIONS	
NAME	DATE

SHEET SD-6 OF SD-10
 ILLINOIS DEPARTMENT OF TRANSPORTATION
 F.A.I. 94/90 (DAN RYAN EXPRESSWAY)
 31ST STREET TO 71ST STREET
 SB EXPRESS LANE RECONSTRUCTION
 EXISTING BARRIER WALL PLANS
 AT CTA STATIONS
 SCALE: N.T.S.
 DATE: 07/07/05
 DRAWN BY: MTR
 CHECKED BY: BLU

6/24/2005 10:35:30 AM