



PROFILE
 DRAWING NO. _____ DATE _____
 BY _____
 CHECKED BY _____
 DATE _____
 NO. _____

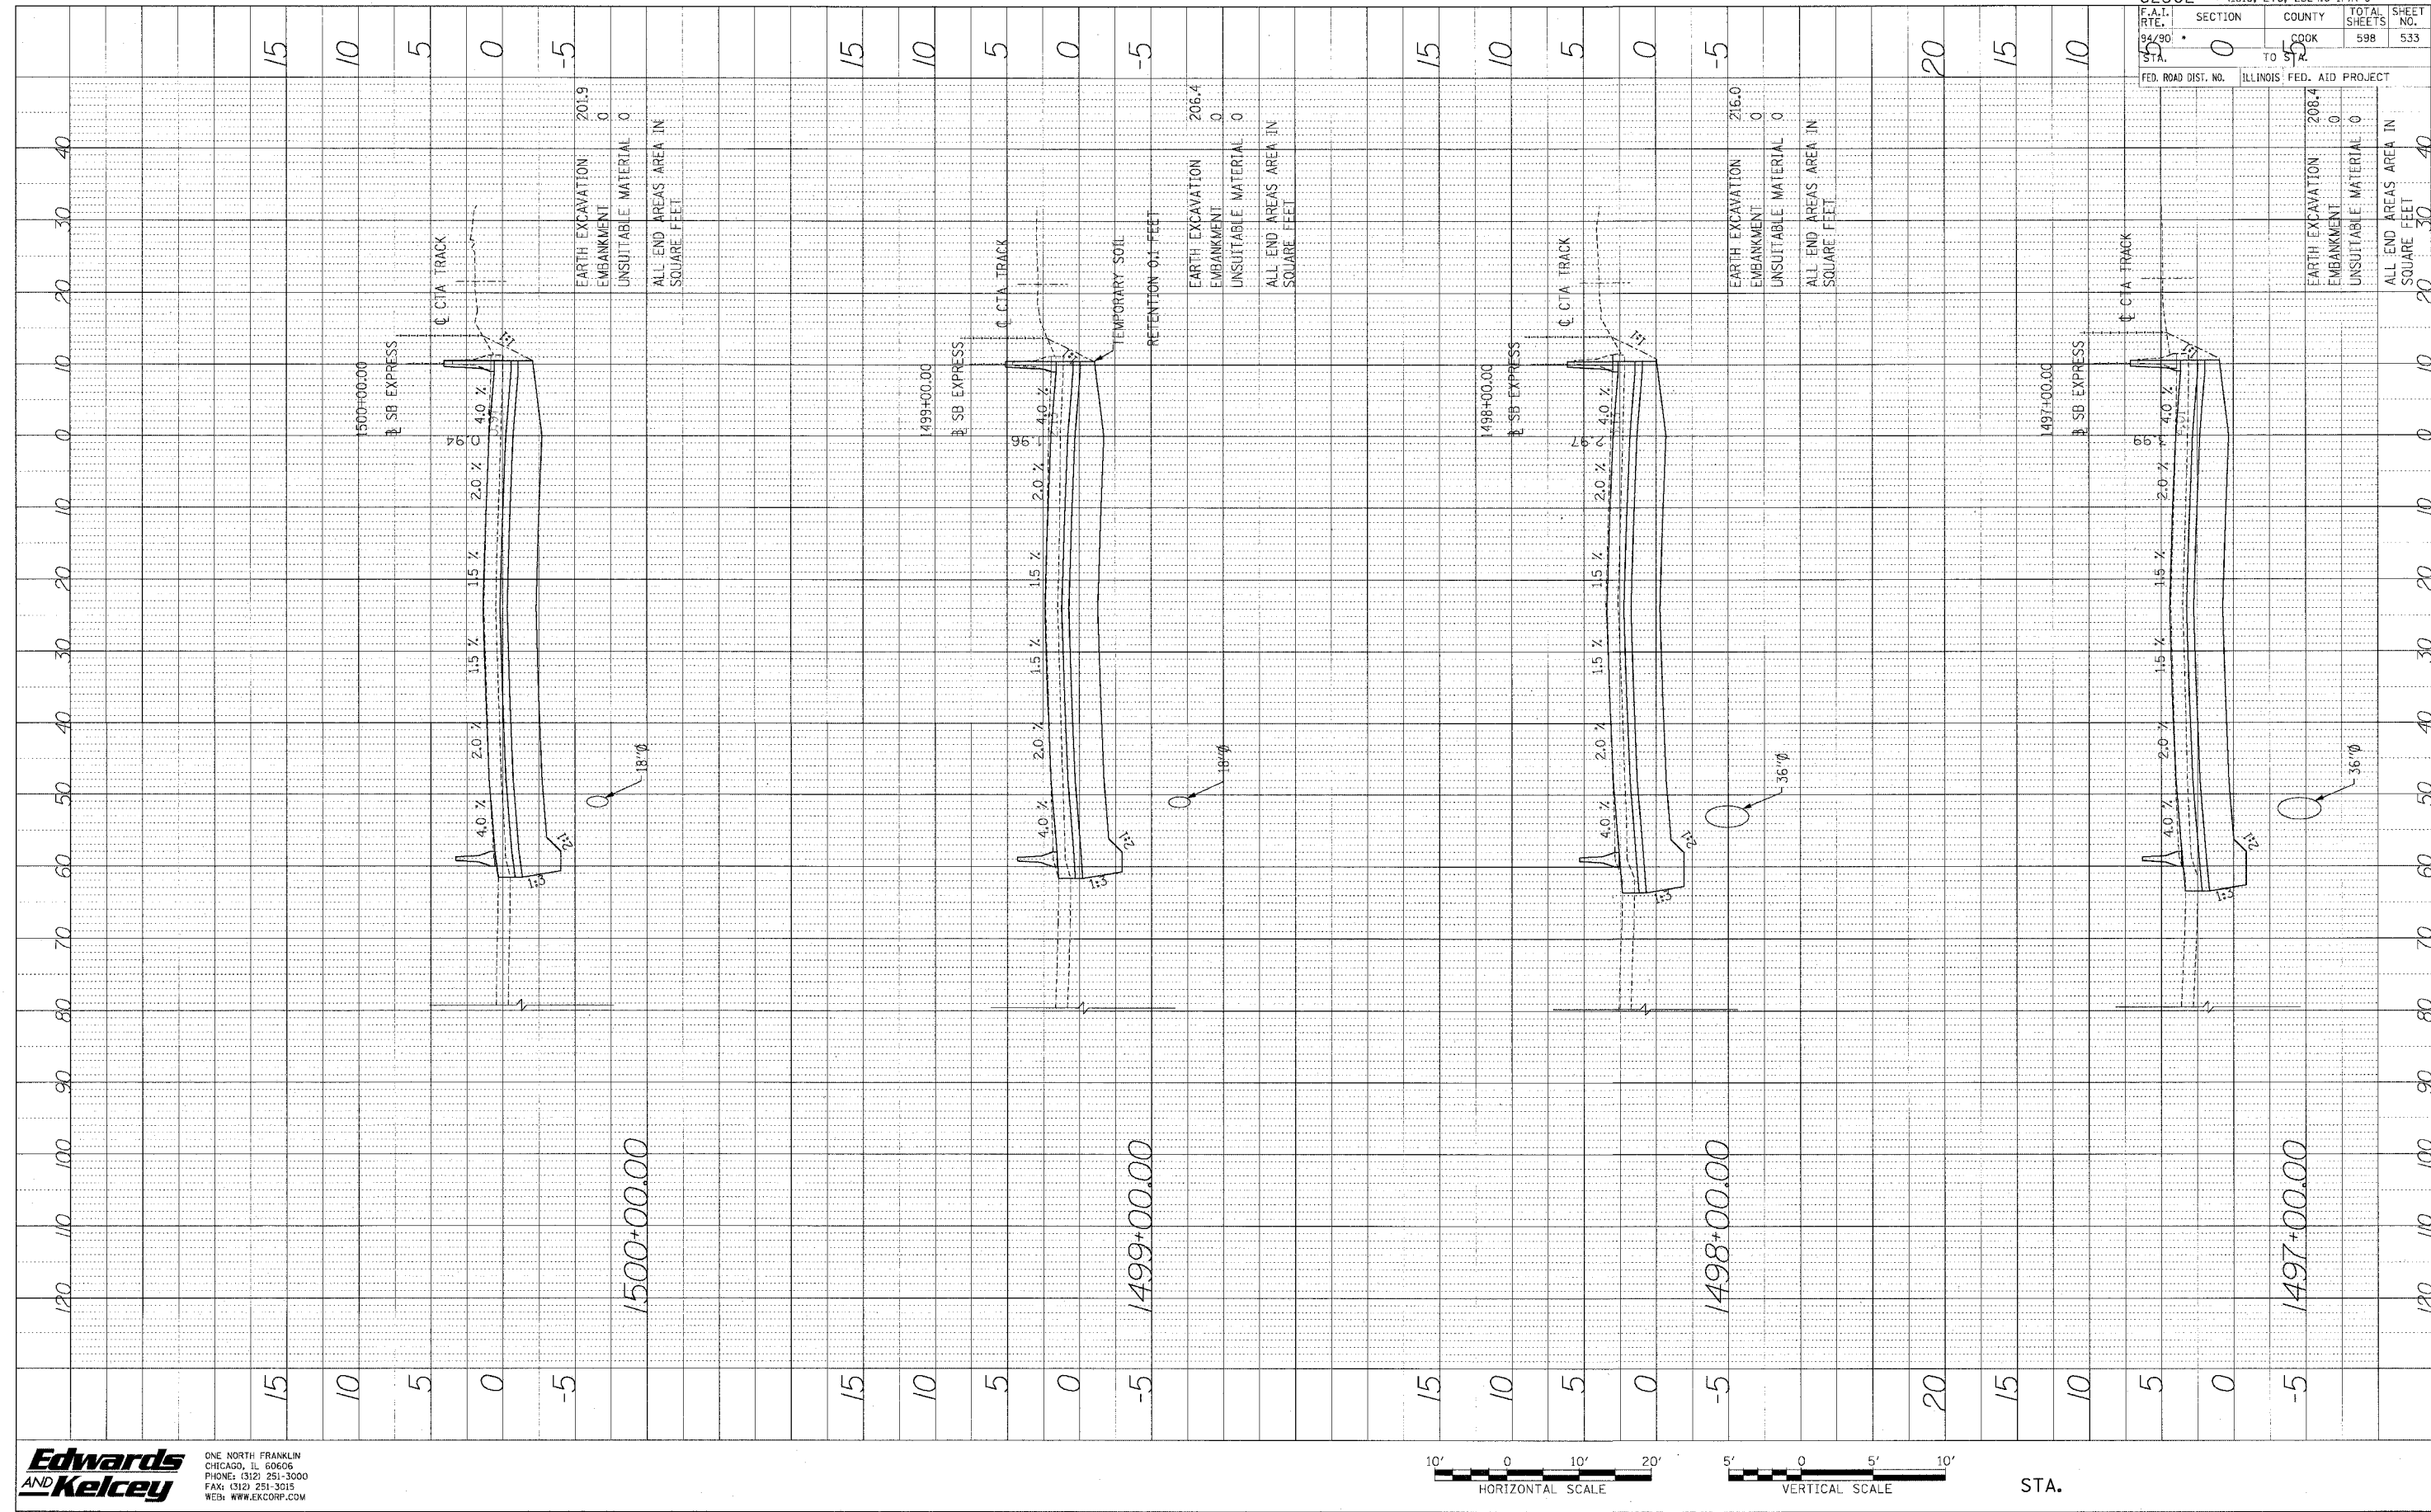

Edwards AND Kelcey
 ONE NORTH FRANKLIN CHICAGO, IL 60606
 PHONE: (312) 251-3000
 FAX: (312) 251-3015
 WEB: WWW.EKCORP.COM

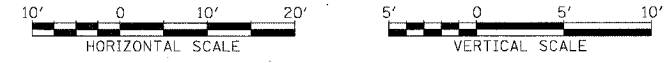

STA.

62302 • (1818, ETC, 2324.6-1PR-9	
F.A.I. RTE. 94/90	SECTION 0 TO 57.2
COUNTY COOK	TOTAL SHEETS 598
SHEET NO. 53	
FED. ROAD DIST. NO.	ILLINOIS FED. AID PROJECT

P:\10_307610_15\Corr_148\BVA\ADD\5\X\800546822_F\W\1517