


CONTRACT 62695

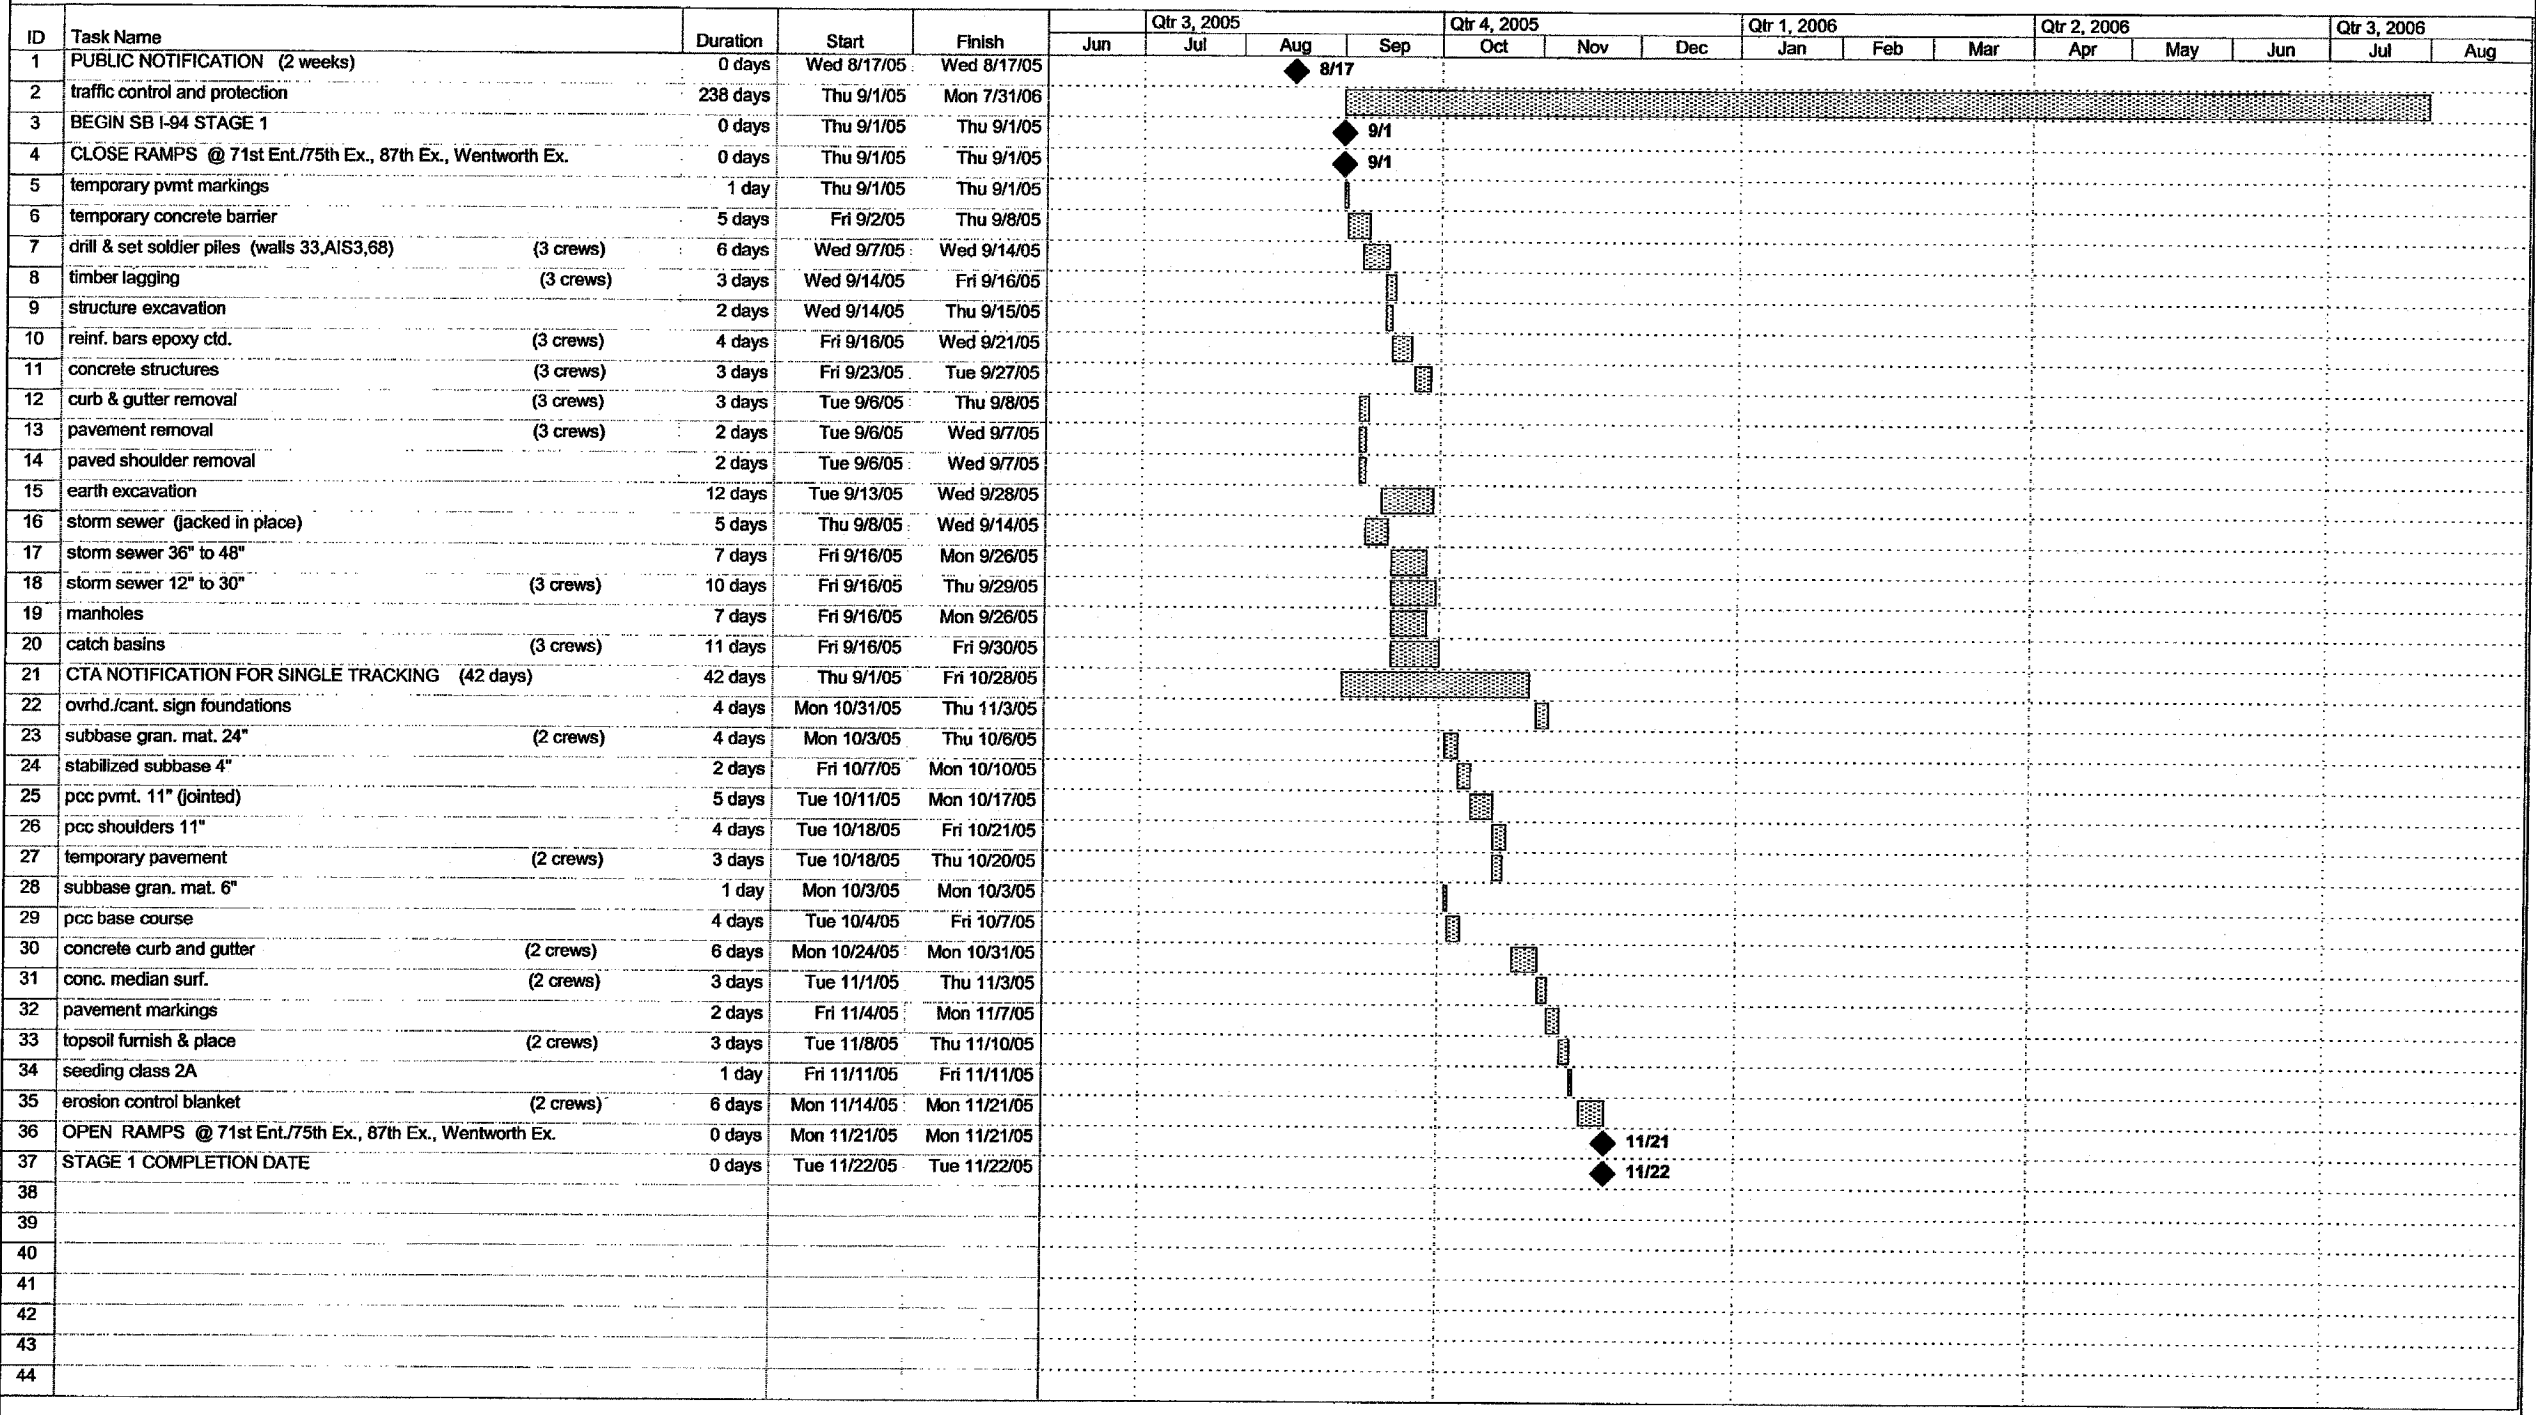

Project: 17B Construction Schedule Date: Tue 3/29/05

Task Split

Progress Milestone

Summary Project Summary

External Tasks External Milestone

Deadline

FOR INFORMATION ONLY

REVISIONS	
NAME	DATE

ILLINOIS DEPARTMENT OF TRANSPORTATION
 F.A.I. 94 (DAN RYAN EXPRESSWAY)
 SUGGESTED CONSTRUCTION SEQUENCE
 CONTRACT #62695 (17B)
 SHEET 1 OF 4

SCALE: NONE DRAWN BY: JPA
 DATE: JULY 8, 2005 CHECKED BY: MAG

07/11/2005 12:35:34 PM