


CONTRACT 62695

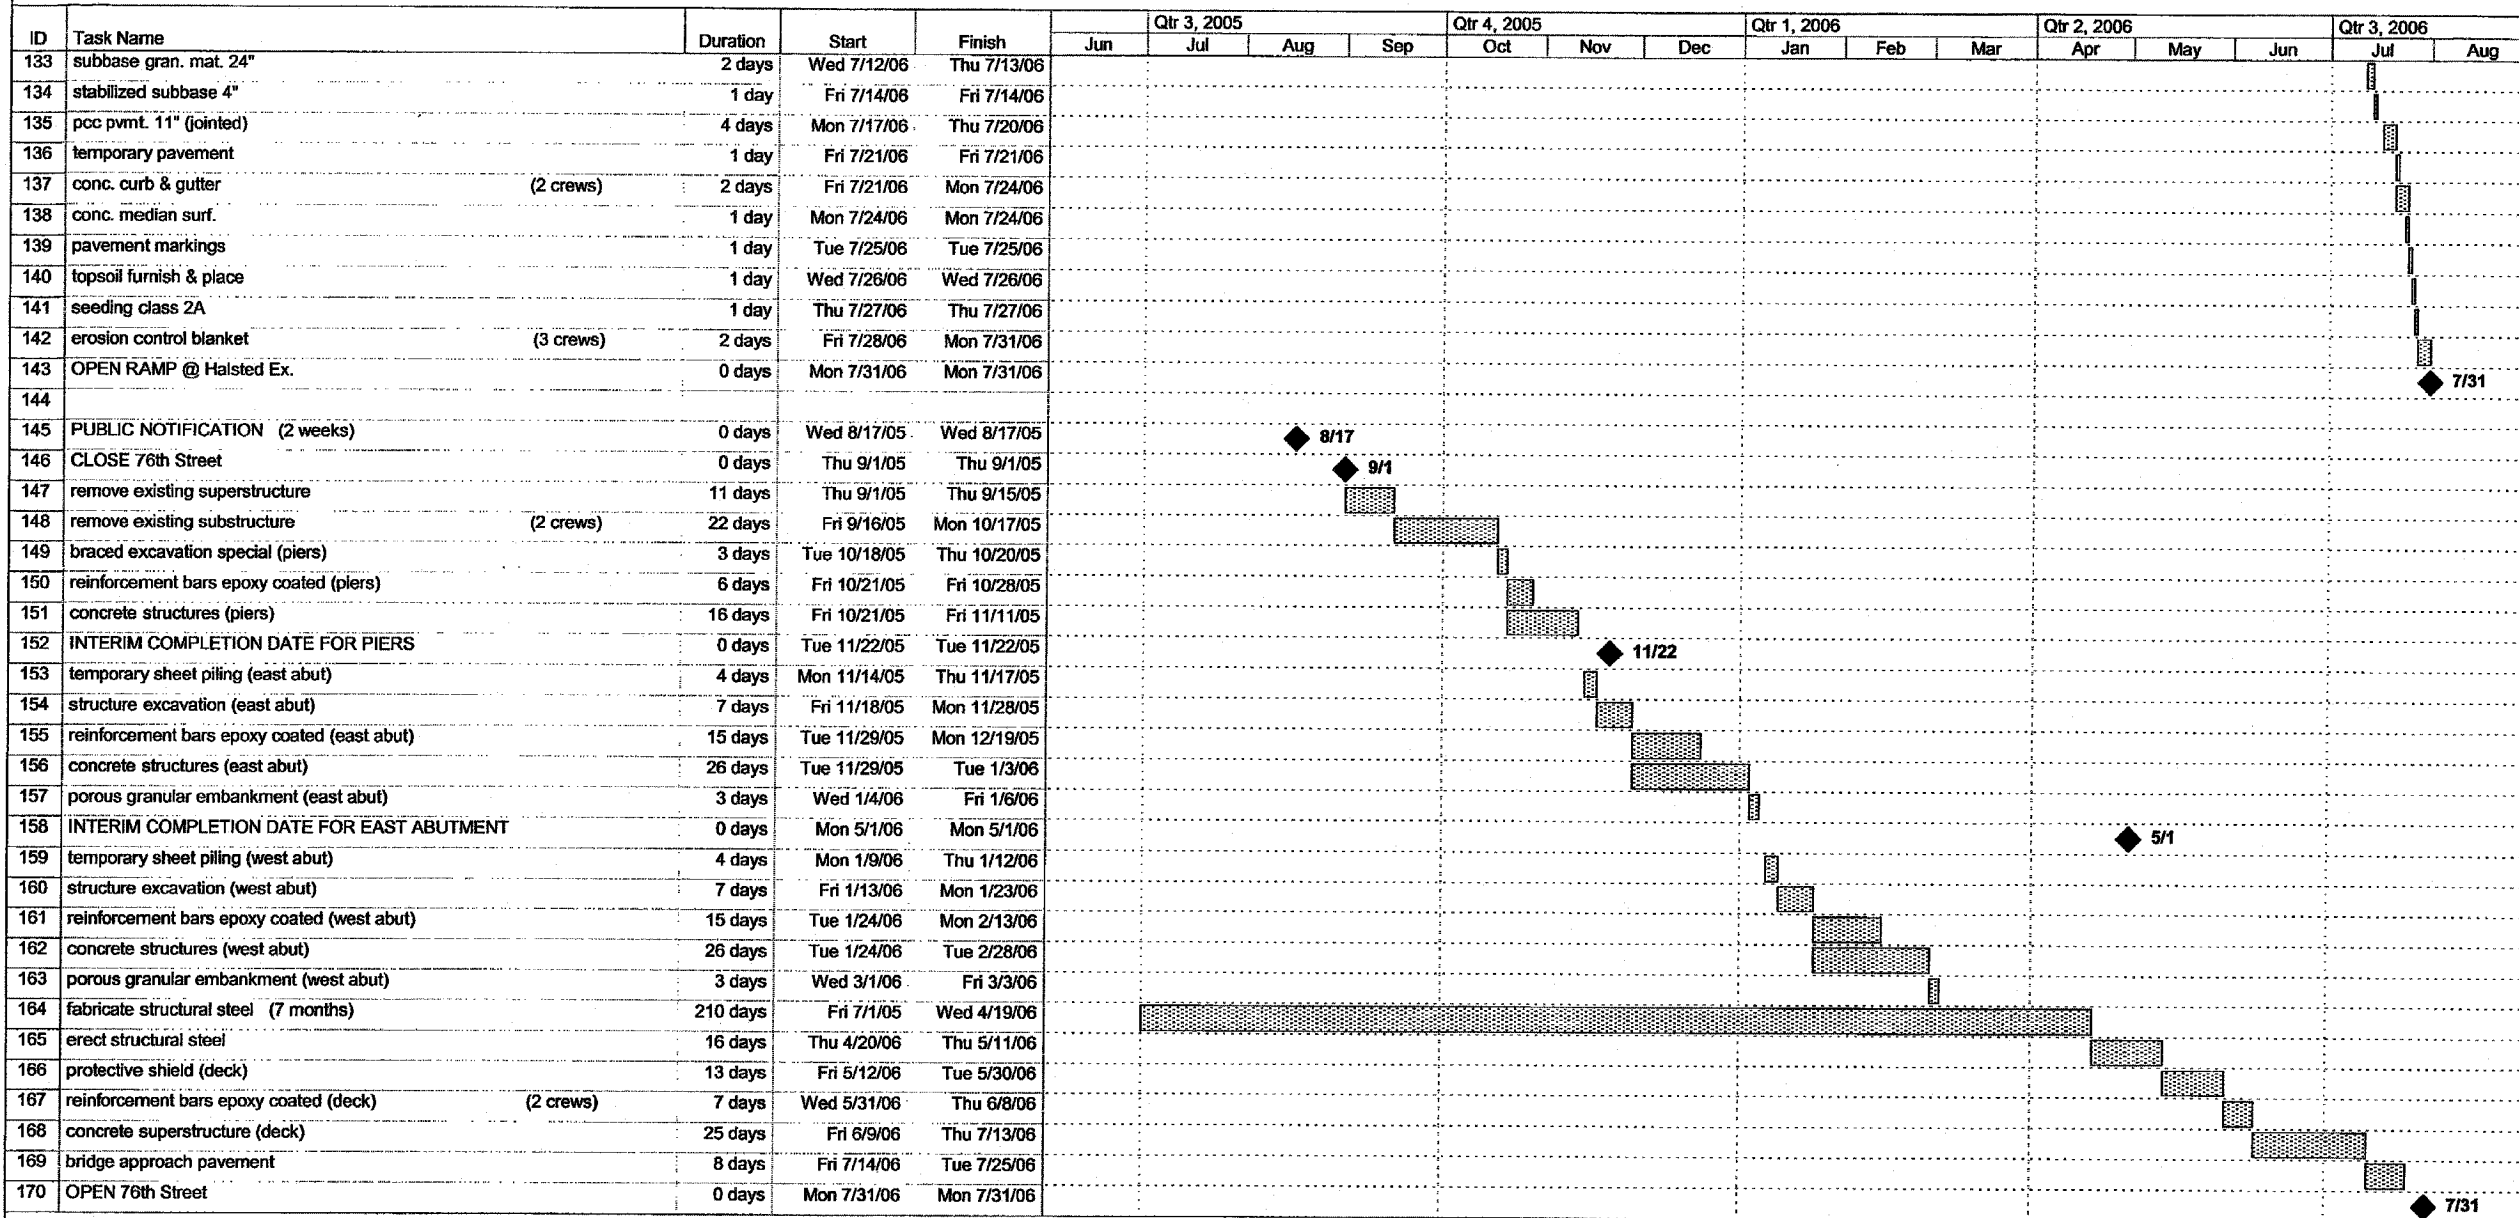

Project: 17B Construction Schedule
Date: Tue 3/29/05

Task Progress Summary External Tasks Deadline

Split Milestone Project Summary External Milestone

FOR INFORMATION ONLY

REVISIONS	
NAME	DATE

ILLINOIS DEPARTMENT OF TRANSPORTATION
F.A.I. 94 (DAN RYAN EXPRESSWAY)
SUGGESTED CONSTRUCTION SEQUENCE
CONTRACT #62695 (17B)
SHEET 4 OF 4

SCALE: NONE DRAWN BY: JPA
DATE: JULY 8, 2005 CHECKED BY: MAG

07/11/2005 12:35:47 PM