


F.A.P. RTE.	SECTION	COUNTY	TOTAL SHEETS	SHEETS NO.
326	(13C)DM	KENDALL	3	1

D-93-042-05

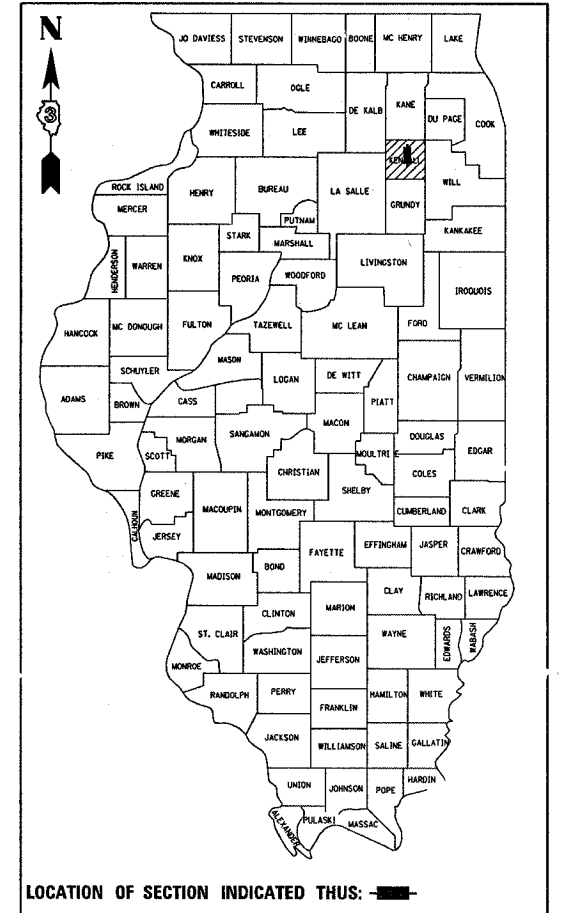

INDEX OF SHEETS

- 1 COVER SHEET
- 2 SUMMARY OF QUANTITIES
- 3 PLAN SHEET

STATE OF ILLINOIS
 DEPARTMENT OF TRANSPORTATION
 DIVISION OF HIGHWAYS
**PLANS FOR PROPOSED
 FEDERAL AID HIGHWAY**


FAP ROUTE 326 (IL 47)
 SECTION (13C)DM

KENDALL COUNTY

C - 93 - 065 - 05
 BUILDING REMOVAL IN YORKVILLE

HIGHWAY STANDARDS

- 000001-04 STANDARD SYMBOLS, ABBREVIATIONS AND PATTERNS
- 701001-01 OFF-ROAD OPERATIONS 2L, 2W, MORE THAN 4.5 m (15') AWAY
- 701006-02 OFF-ROAD OPERATIONS 2L, 2W, 4.5 m (15') TO 600 mm (24") FROM PAVEMENT EDGE
- 701301-02 LANE CLOSURE, 2L, 2W, SHORT TIME OPERATIONS
- 702001-05 TRAFFIC CONTROL DEVICES

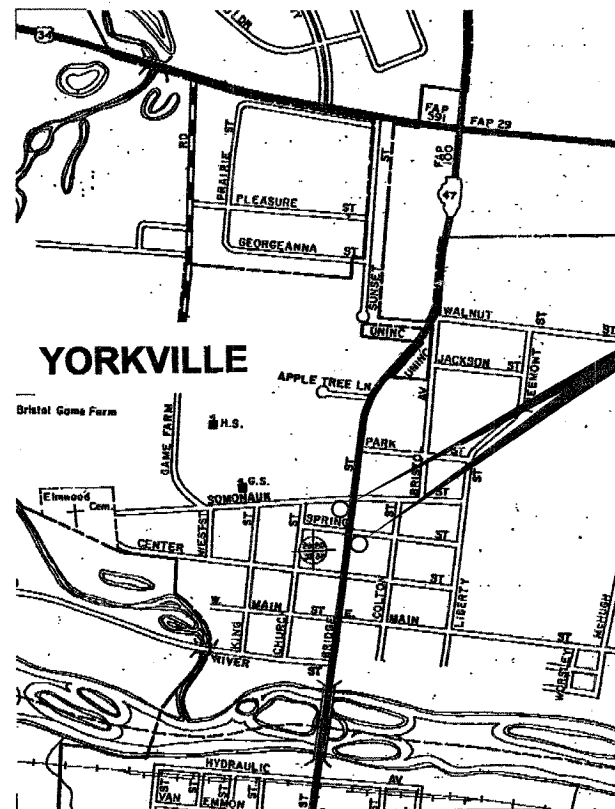

BUILDING REMOVAL

LOCATION MAP
NOT TO SCALE

NO REVIEW

STATE OF ILLINOIS
 DEPARTMENT OF TRANSPORTATION
 DIVISION OF HIGHWAYS

SUBMITTED March 29 2005
Gregory L. Mounts *cl*
 DEPUTY DIRECTOR OF HIGHWAYS, REGION ENGINEER
May 13 2005
Mike Hine
 ENGINEER OF DESIGN AND ENVIRONMENT
May 13 2005
Victor Modest
 DIRECTOR OF HIGHWAYS, CHIEF ENGINEER

PRINTED BY THE AUTHORITY
 OF THE STATE OF ILLINOIS

MICROFILMED _____
 REEL NUMBER _____
 AWARDED _____
 RESIDENT ENGINEER _____
 AS BUILT CHANGES WERE MADE
 ON THE FOLLOWING SHEETS _____

JULIE 1-800-892-0123

DISTRICT 3 NO. (815) 434-6131

PROJECT ENGINEER: RICK POWELL
 UNIT CHIEF: BRAD DUNCAN
 TOWNSHIP: BRISTOL

CONTRACT NO. 66670

F. A. P. NO.	SECTION	COUNTY	TOTAL SHEETS	SHEET NO.
326	113C1DM	KENDALL	3	2
STA.	TO STA.			
FED. ROAD DIST. NO.	ILLINOIS	FED. AID PROJECT		

CONTRACT# 66670

SUMMARY OF QUANTITIES			
CODE NO.	ITEM	CONSTRUCTION CODE TYPE:	URBAN
		UNIT	TOTAL QUANTITY
21101615	TOPSOIL FURNISH AND PLACE, 4"	SQ YD	10800
25000200	SEEDING, CLASS 2	ACRE	0.25
67100100	MOBILIZATION	L SUM	1
Z0007601	BUILDING REMOVAL NO. 1	L SUM	1
Z0007602	BUILDING REMOVAL NO. 2	L SUM	1
Z0049801	REMOVAL AND DISPOSAL OF FRIABLE ASBESTOS, BUILDING NO. 1	L SUM	1
Z0049901	REMOVAL AND DISPOSAL OF NON-FRIABLE ASBESTOS, BUILDING NO. 1	L SUM	1
Z0049902	REMOVAL AND DISPOSAL OF NON-FRIABLE ASBESTOS, BUILDING NO. 2	L SUM	1

STATE OF ILLINOIS
DEPARTMENT OF TRANSPORTATION
DISTRICT THREE

PREPARED BY: Thomas R. Anderson
DISTRICT STUDIES & PLANS ENGINEER

DATE: MARCH 29, 2005

EXAMINED BY: Harold Jones
DISTRICT CONSTRUCTION ENGINEER

Kenneth R. Long, Jr.
DISTRICT MATERIALS ENGINEER


Bruce A. Husker
DISTRICT OPERATIONS ENGINEER

REVISIONS	
NAME	DATE

ILLINOIS DEPARTMENT OF TRANSPORTATION

SUMMARY OF QUANTITIES

F.A.P. RTE.	SECTION	COUNTY	TOTAL SHEETS	SHEET NO.
326	(13C)DM	KENDALL	3	3
STA.		TO STA.		
FED. ROAD DIST. NO.		ILLINOIS FED. AID PROJECT		

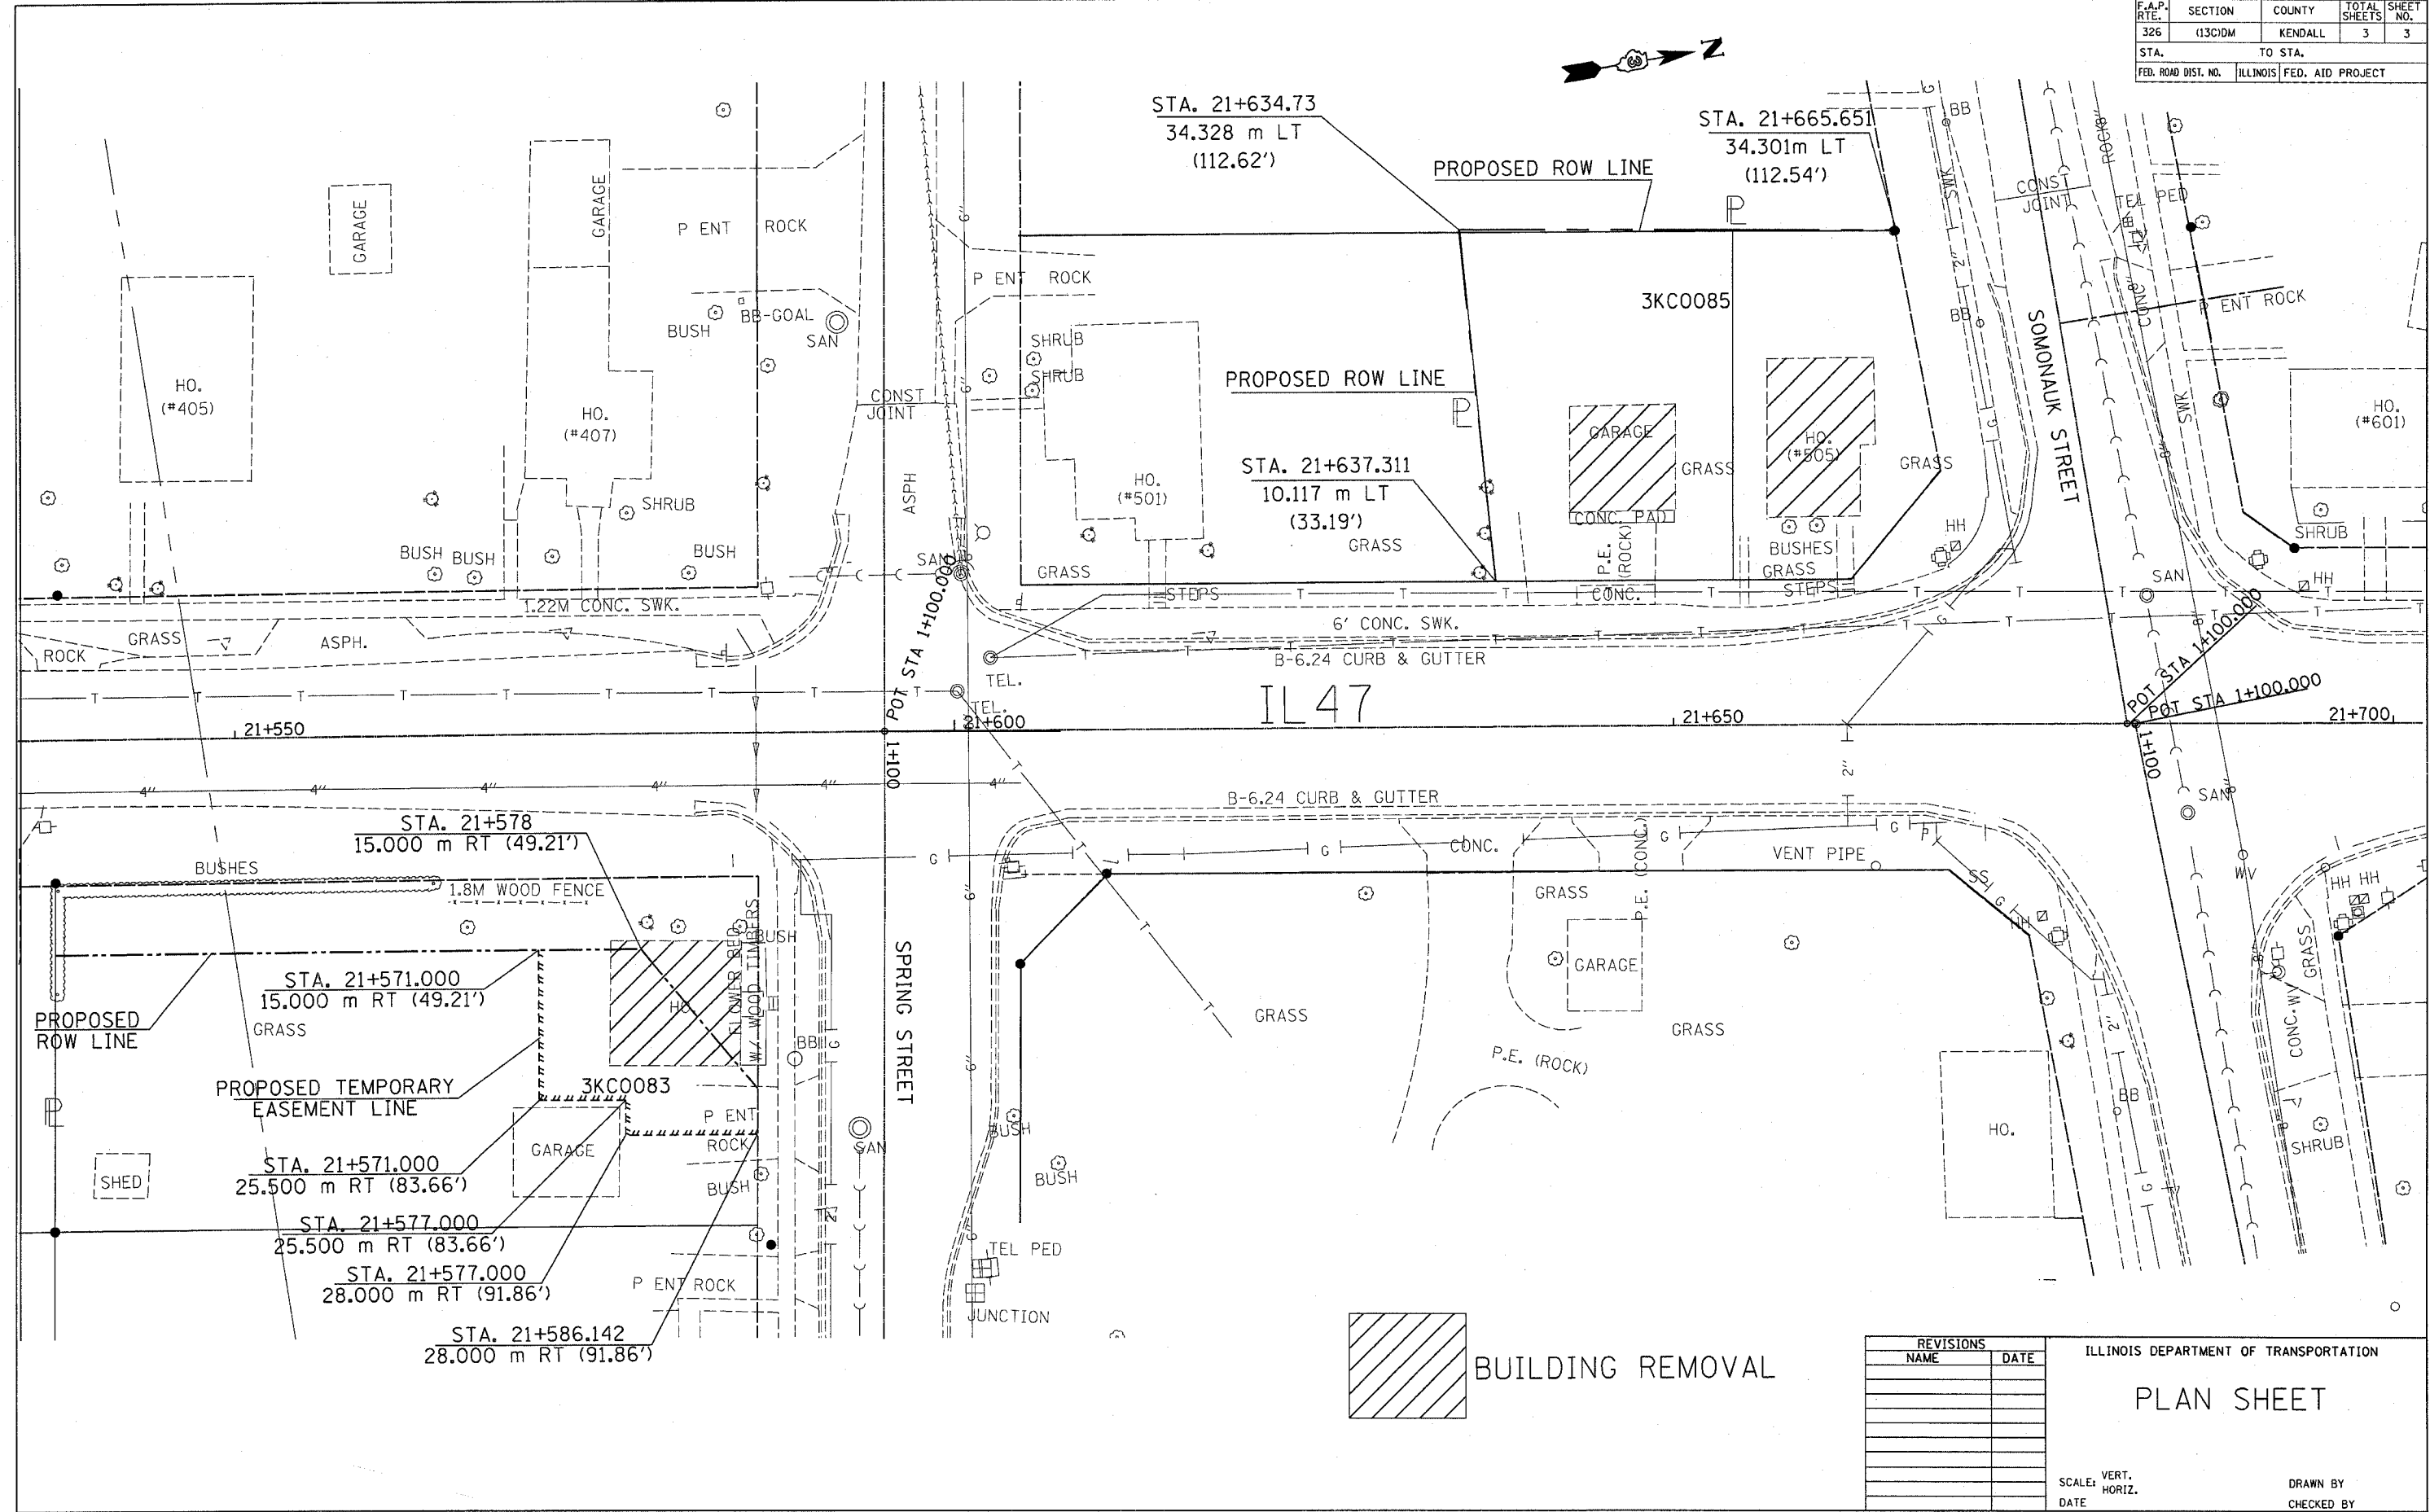

 BUILDING REMOVAL

REVISIONS	
NAME	DATE

ILLINOIS DEPARTMENT OF TRANSPORTATION
PLAN SHEET

SCALE: VERT. HORIZ.
DATE
DRAWN BY
CHECKED BY

3/29/2005
c:\p\proj\66670\66670.dgn