



F.A.U. RTE.	SECTION	COUNTY	TOTAL SHEETS	SHEET NO.
3751		WILL	61	11
STA. 37+00.00		TO STA. 50+00.00		
FED. ROAD DIST. NO.		ILLINOIS FED. AID PROJECT		
99-00030-00-PV		83803		

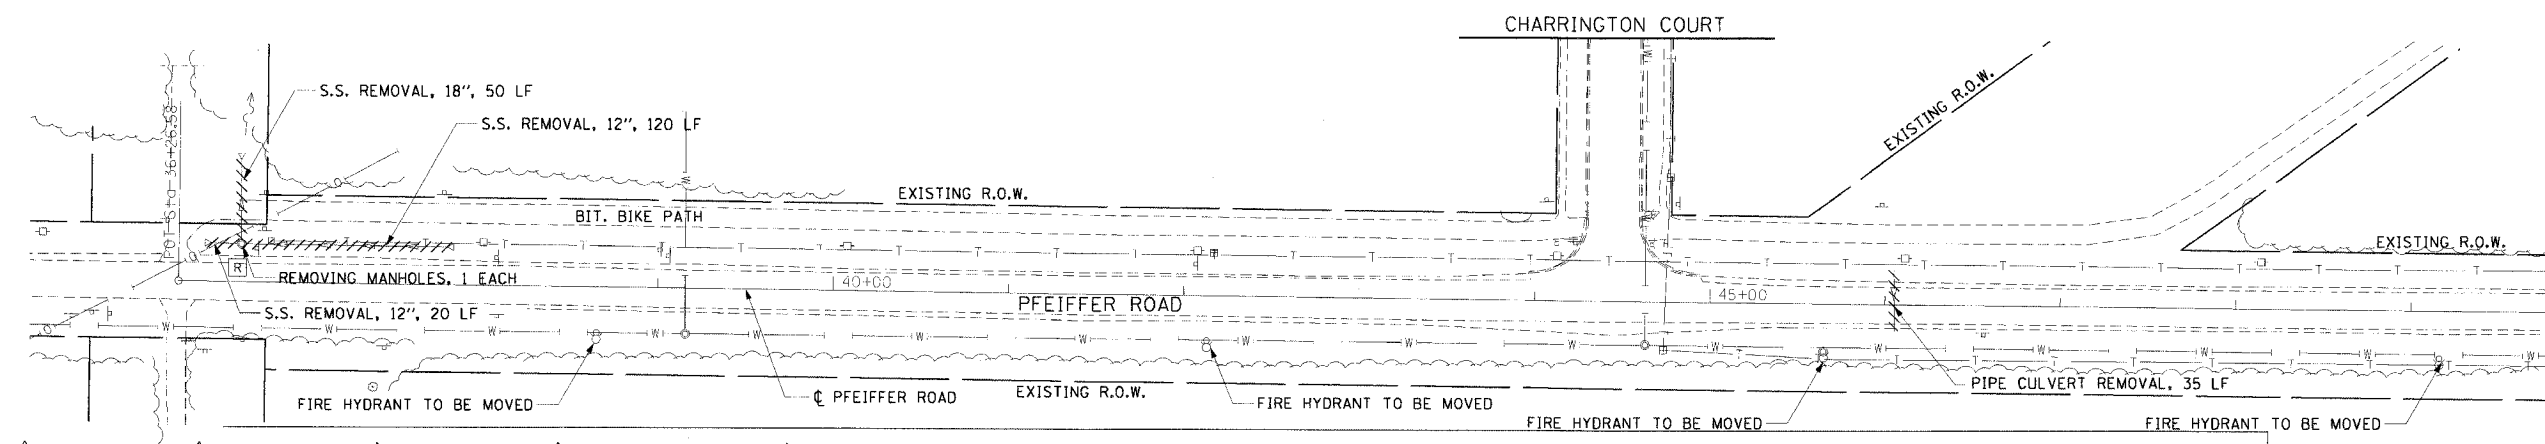


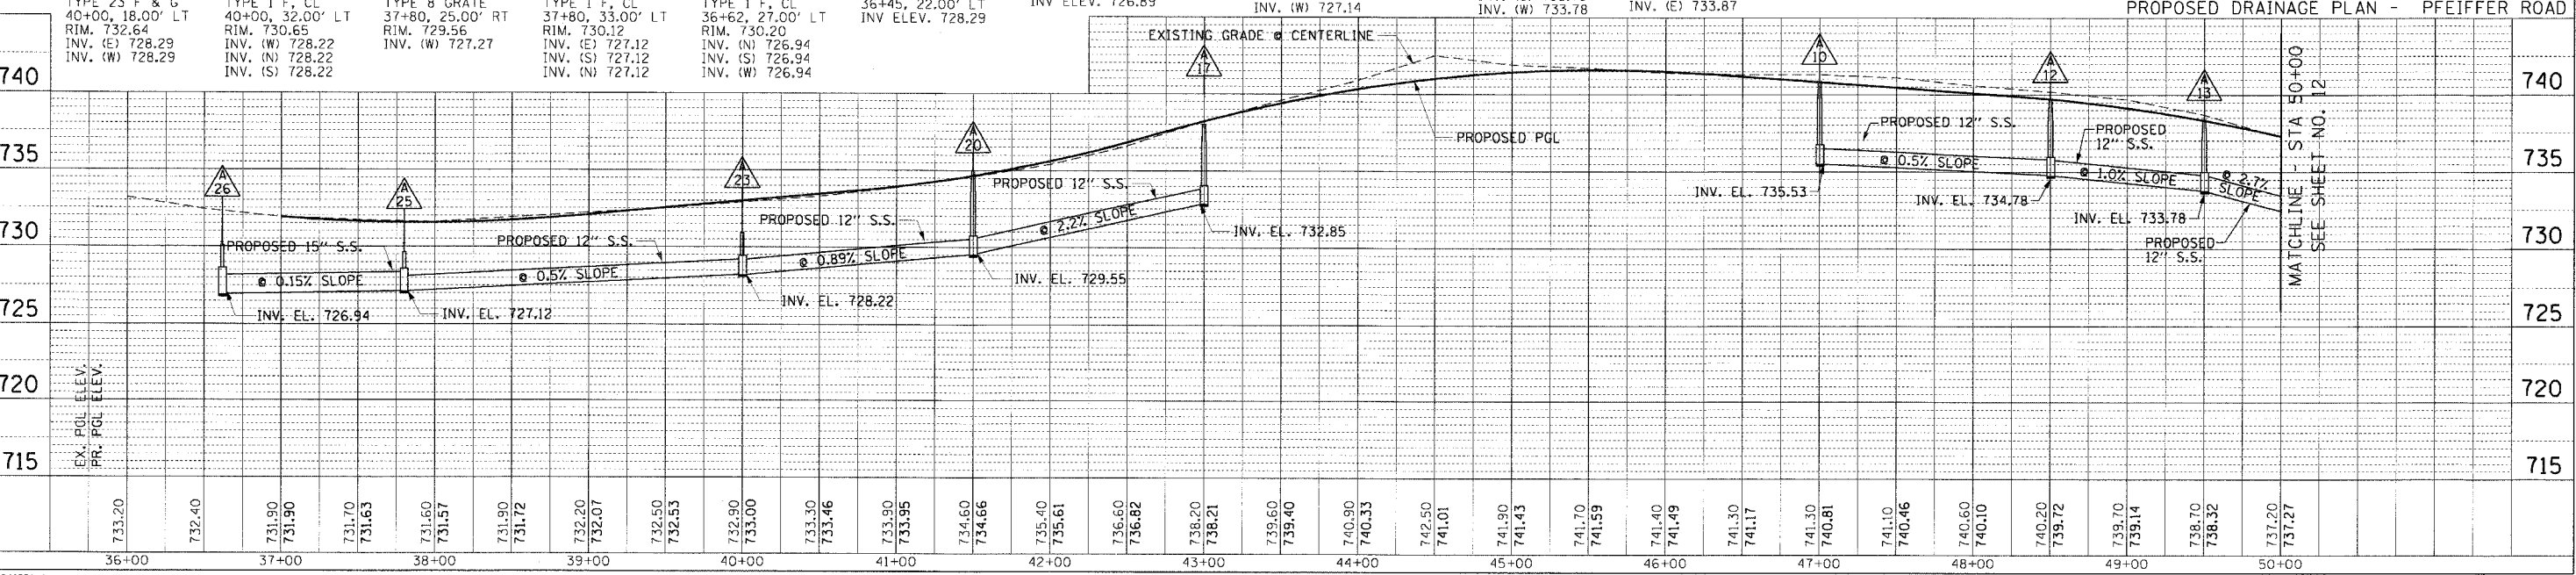

PLAN	DATE
NO. 1	
NO. 2	
MATCHLINE - STA 50+00  
SEE SHEET NO. 12

MATCHLINE - STA 50+00  
SEE SHEET NO. 12

MATCHLINE - STA 50+00  
SEE SHEET NO. 12

NOTES:  
SEE DETAIL FOR RIPRAP AT FLARED END SECTIONS ON SHEET NUMBER 15.  
SEE SHEET NUMBER 15 FOR SCHEDULE OF PIPE UNDERDRAIN 4" AND PIPE UNDERDRAIN 4" (SPECIAL).

SCALE: H: 1"=50'  
V: 1"=5'

DRAINAGE AND UTILITY - PFEIFFER ROAD  
STA 39+17.70 TO STA. 50+00.00