


BITUMINOUS MIXTURE REQUIREMENT TABLE

The following mixture requirements are applicable for this project.

MIXTURE USES	AC TYPE	AIR VOIDS (%)	RAP (%)
Leveling Binder (Machine Method), Superpave, N50	PG 64-22	4% @ 50 Gyr	15
Bit. Concrete Binder Course, Superpave, IL-19.0, N50	PG 58-22	4% @ 50 Gyr	25
Fine Graded Superpave Polymerized Bit. Conc. Surf. Course	SBS PG 64-28 or SBS PG 70-28	5% @ 50 Gyr	0
Bit. Conc. Surface Course, Superpave, Mix "C", N50	PG 64-22	4% @ 50 Gyr	15
Bit. Base Course, Superpave	PG 58-22	2% @ 50 Gyr	50
Class D Patches	PG 64-22	4% @ 70 Gyr	15

*The unit weight used to calculate all bituminous surface mixtures is 112 LB/SY/IN.

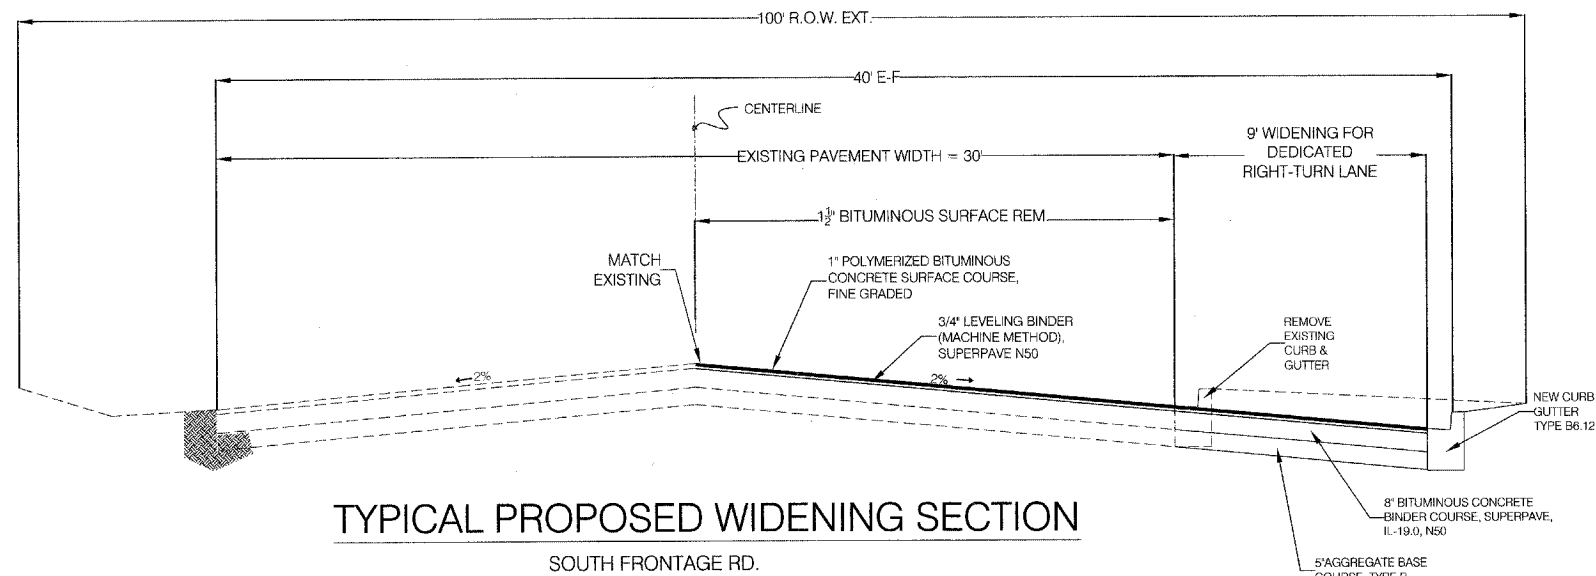

TYP. SECTIONS

Plan Revisions

Date: _____
Comments: _____

Village of Burr Ridge, IL
Engineering Department
45 J Commerce St.
Burr Ridge, IL 60527
Phone: (630) 323-4733
FAX: (630) 323-4798

