


F.A.U. SECTION	COUNTY	TOTAL SHEETS	SHEET NO.
1552 04-00029-00-PV	DUPAGE	25	19

CONTRACT NO: 83814

⊕

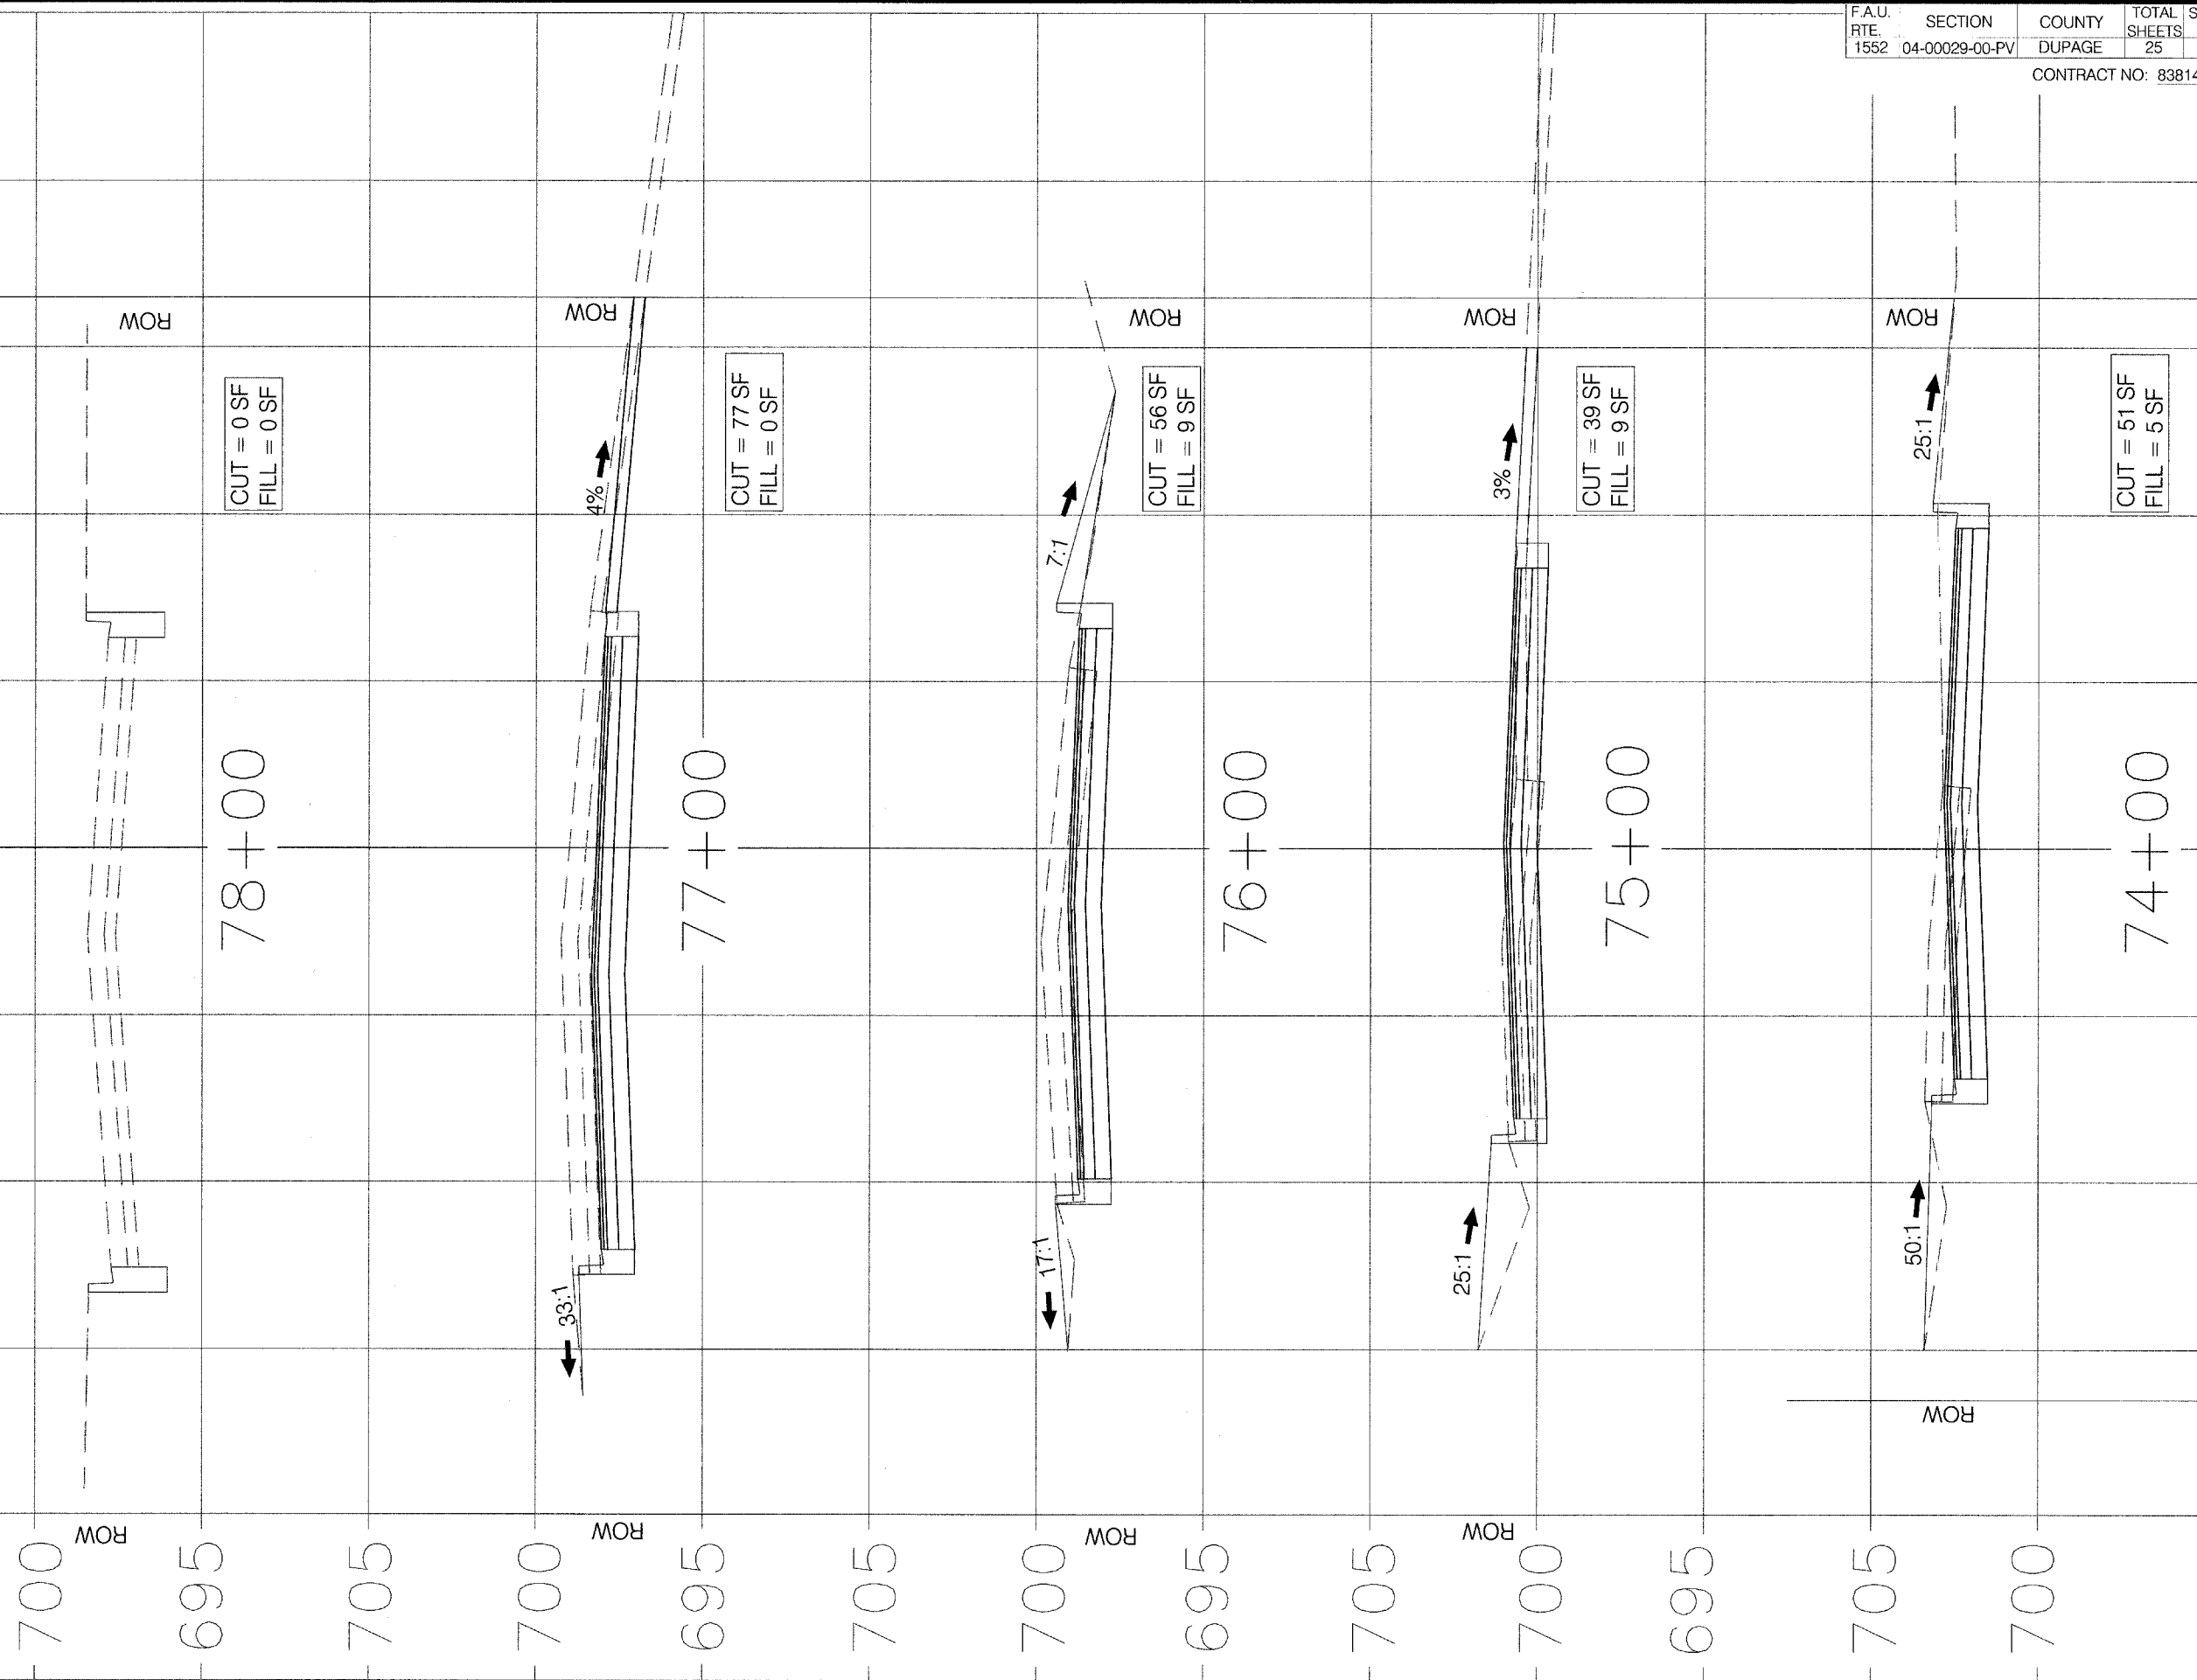

CUT = 0 SF
FILL = 0 SF


CUT = 77 SF
FILL = 0 SF

CUT = 56 SF
FILL = 9 SF

CUT = 39 SF
FILL = 9 SF

CUT = 51 SF
FILL = 5 SF

Village of Burr Ridge, IL
Engineering Department
451 Commerce St.
Burr Ridge, IL 60527
Phone: (630) 323-4733
FAX: (630) 323-4798

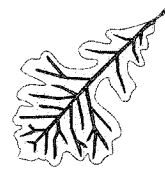

Plan Revisions

Date:	Comments:

STA. 74+00 THRU
STA. 78+00
CROSS SECTIONS

83rd Street Improvements

Section No./ITP No.:
04-00-02-900P/06-04-0020

Date: JULY, 2005

Sheet No.: 19 of 25

Scale: 1" = 5'(H)
1" = 2.5'(V)