

This document and the ideas and designs incorporated herein, as an instrument of professional service, is the property of Tyson Engineering Inc. and is not to be used in whole or in part, for any other project without written authorization of Tyson Engineering Inc.








Do not scale drawings. Use dimensions only.
Contractor shall be responsible for verifying all dimensions.
Information hereon and herein is confidential.

REVISIONS				
NO.	DATE	BY	DESCRIPTION	
1	05/03/05	MG	PER IDOT REVIEW	
2	05/12/05	MG	PER IDOT REVIEW	

VILLAGE OF
MANTENO

PROPOSED
SURFACE TRANSPORTATION
URBAN (STU) OVERLAYS
SECTION 05-00055-00-RS

PLAN VIEW PAVEMENT DESIGN DETAILS	
DATE: 3/4/05	JOB NO. E04149
SCALE: N/A	FILE NO.
DRAWN BY: MRG	SHEET
CHECKED BY: SRM	3

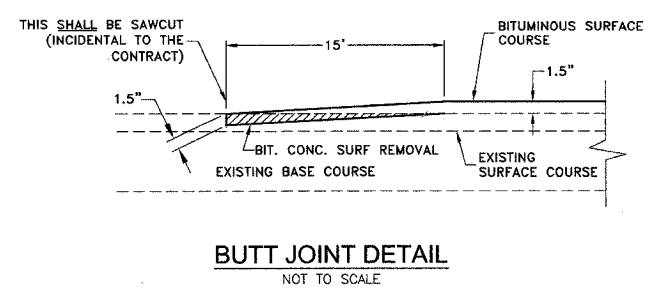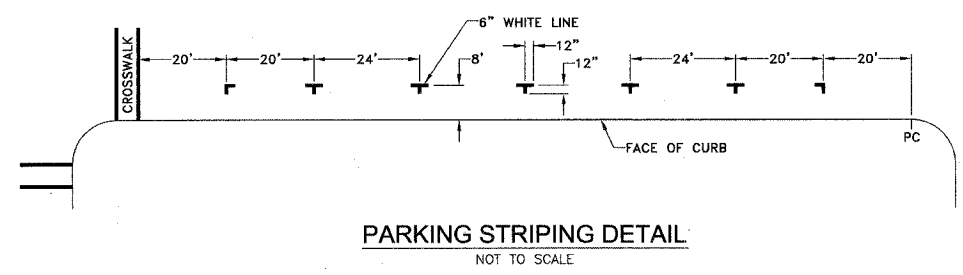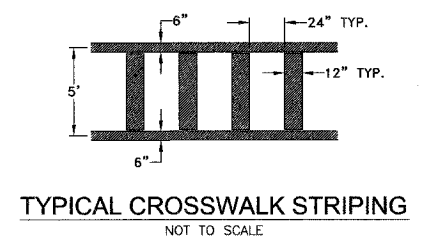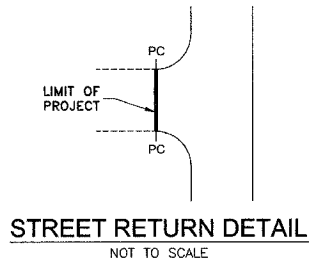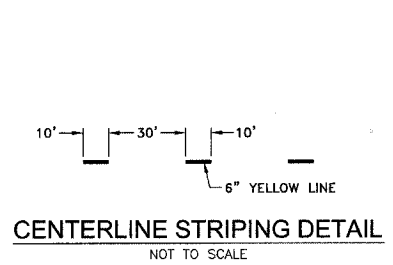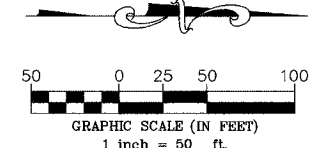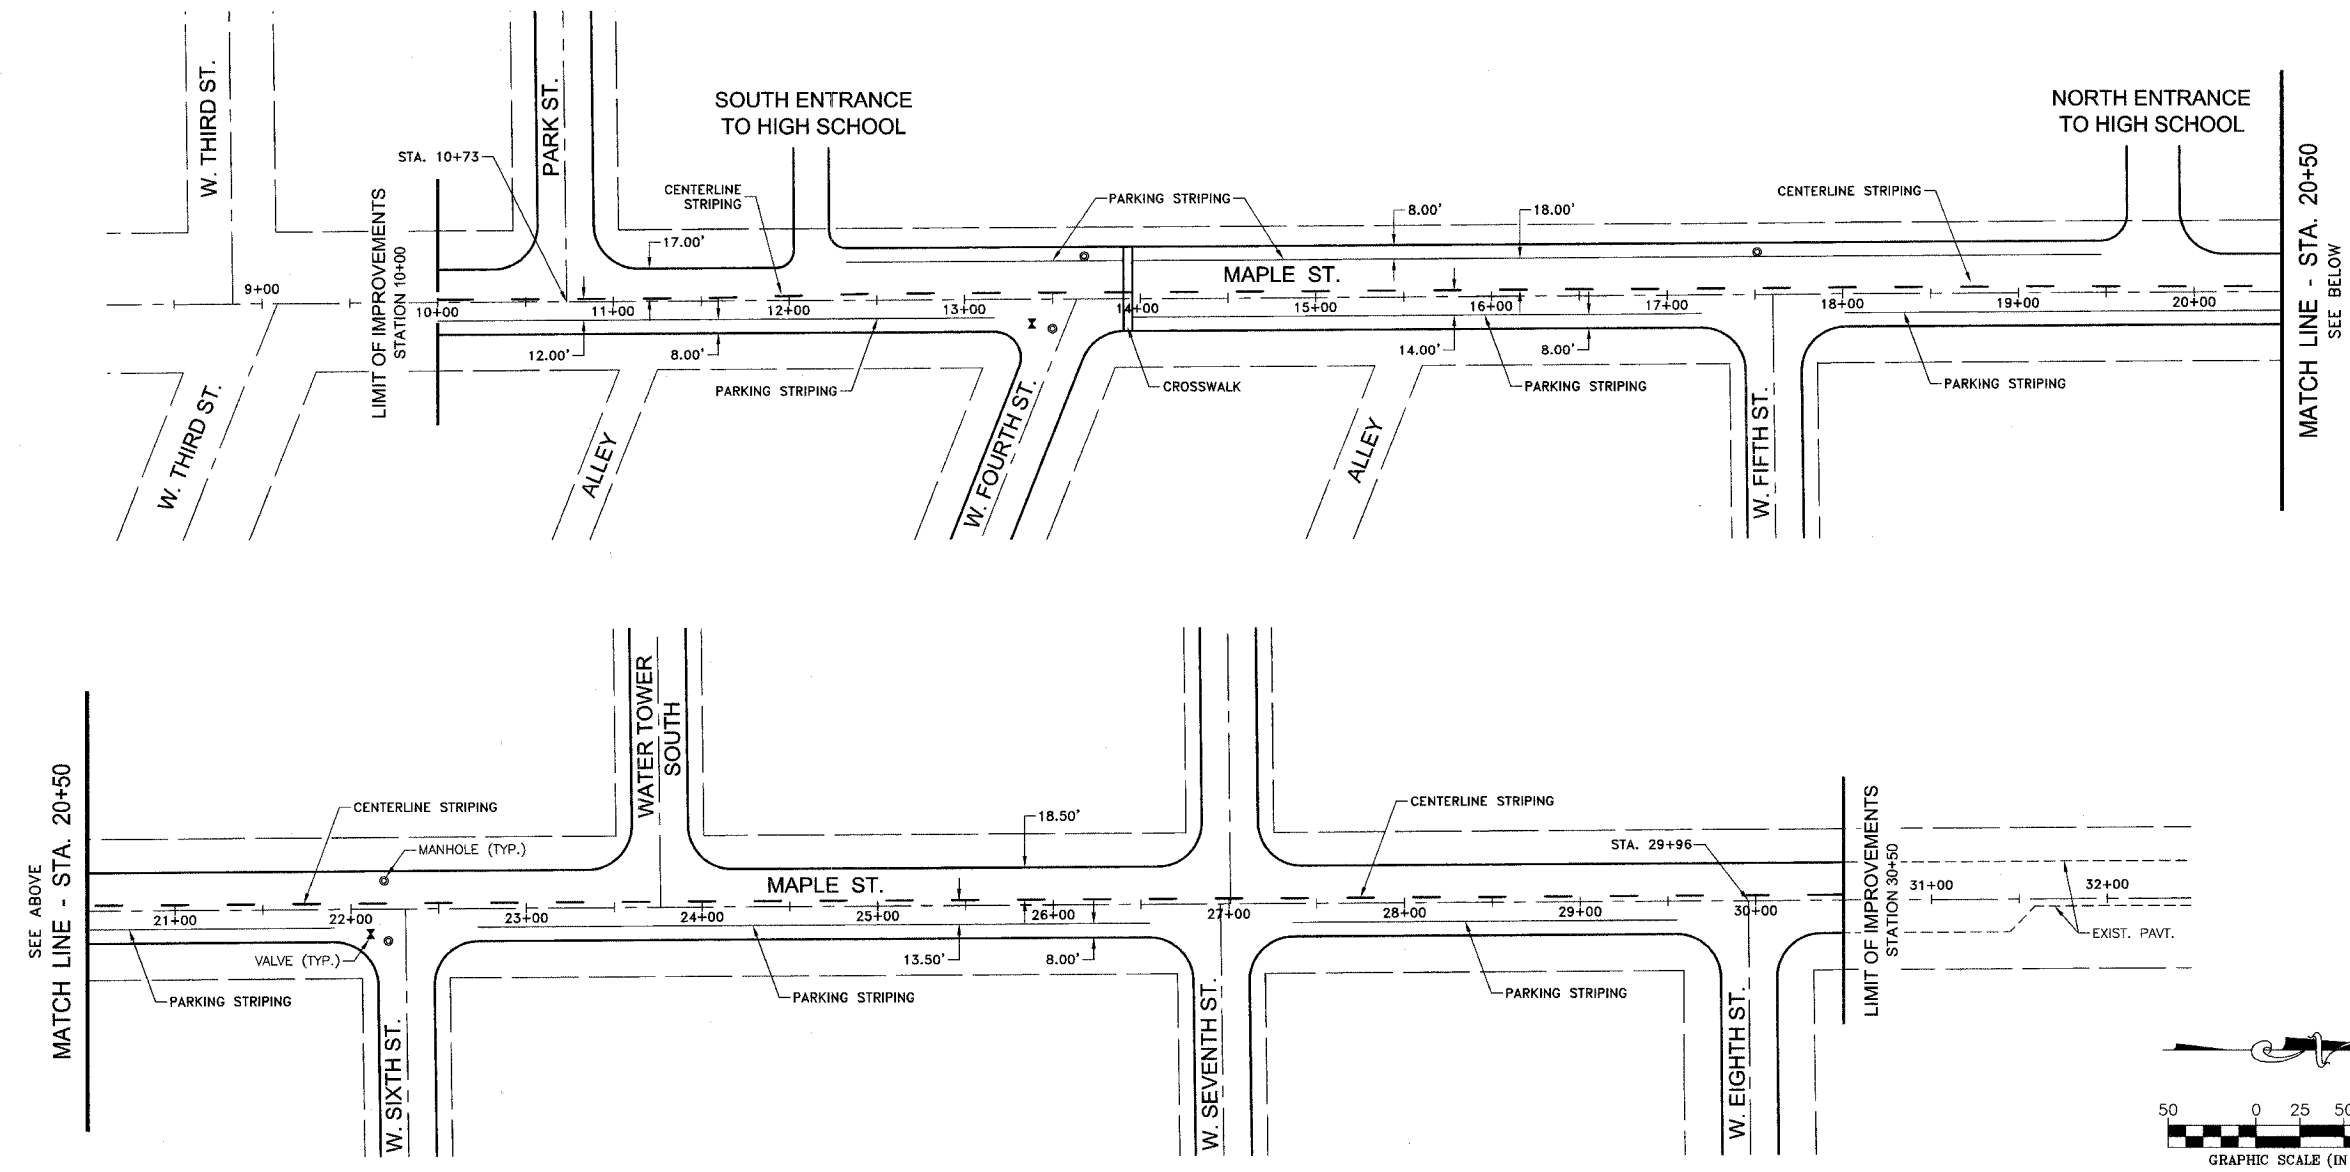

\\ntnain\c\drive\projects\2004\04149.dwg 5/13/2005 2:15:22 PM CDT