

RO012




Northwest
Chicagoland
International
Airport

Rockford, Illinois

Greater Rockford
Airport Authority

AIP: 3-17-0088-43
RFD-3487


Rehab. Txy B;
Rwy 1/19 RSA Impr.,
Falcon Rd. Reloc.
S. RIAT Rd. Constr.
E. RIAT Rd. Reloc.

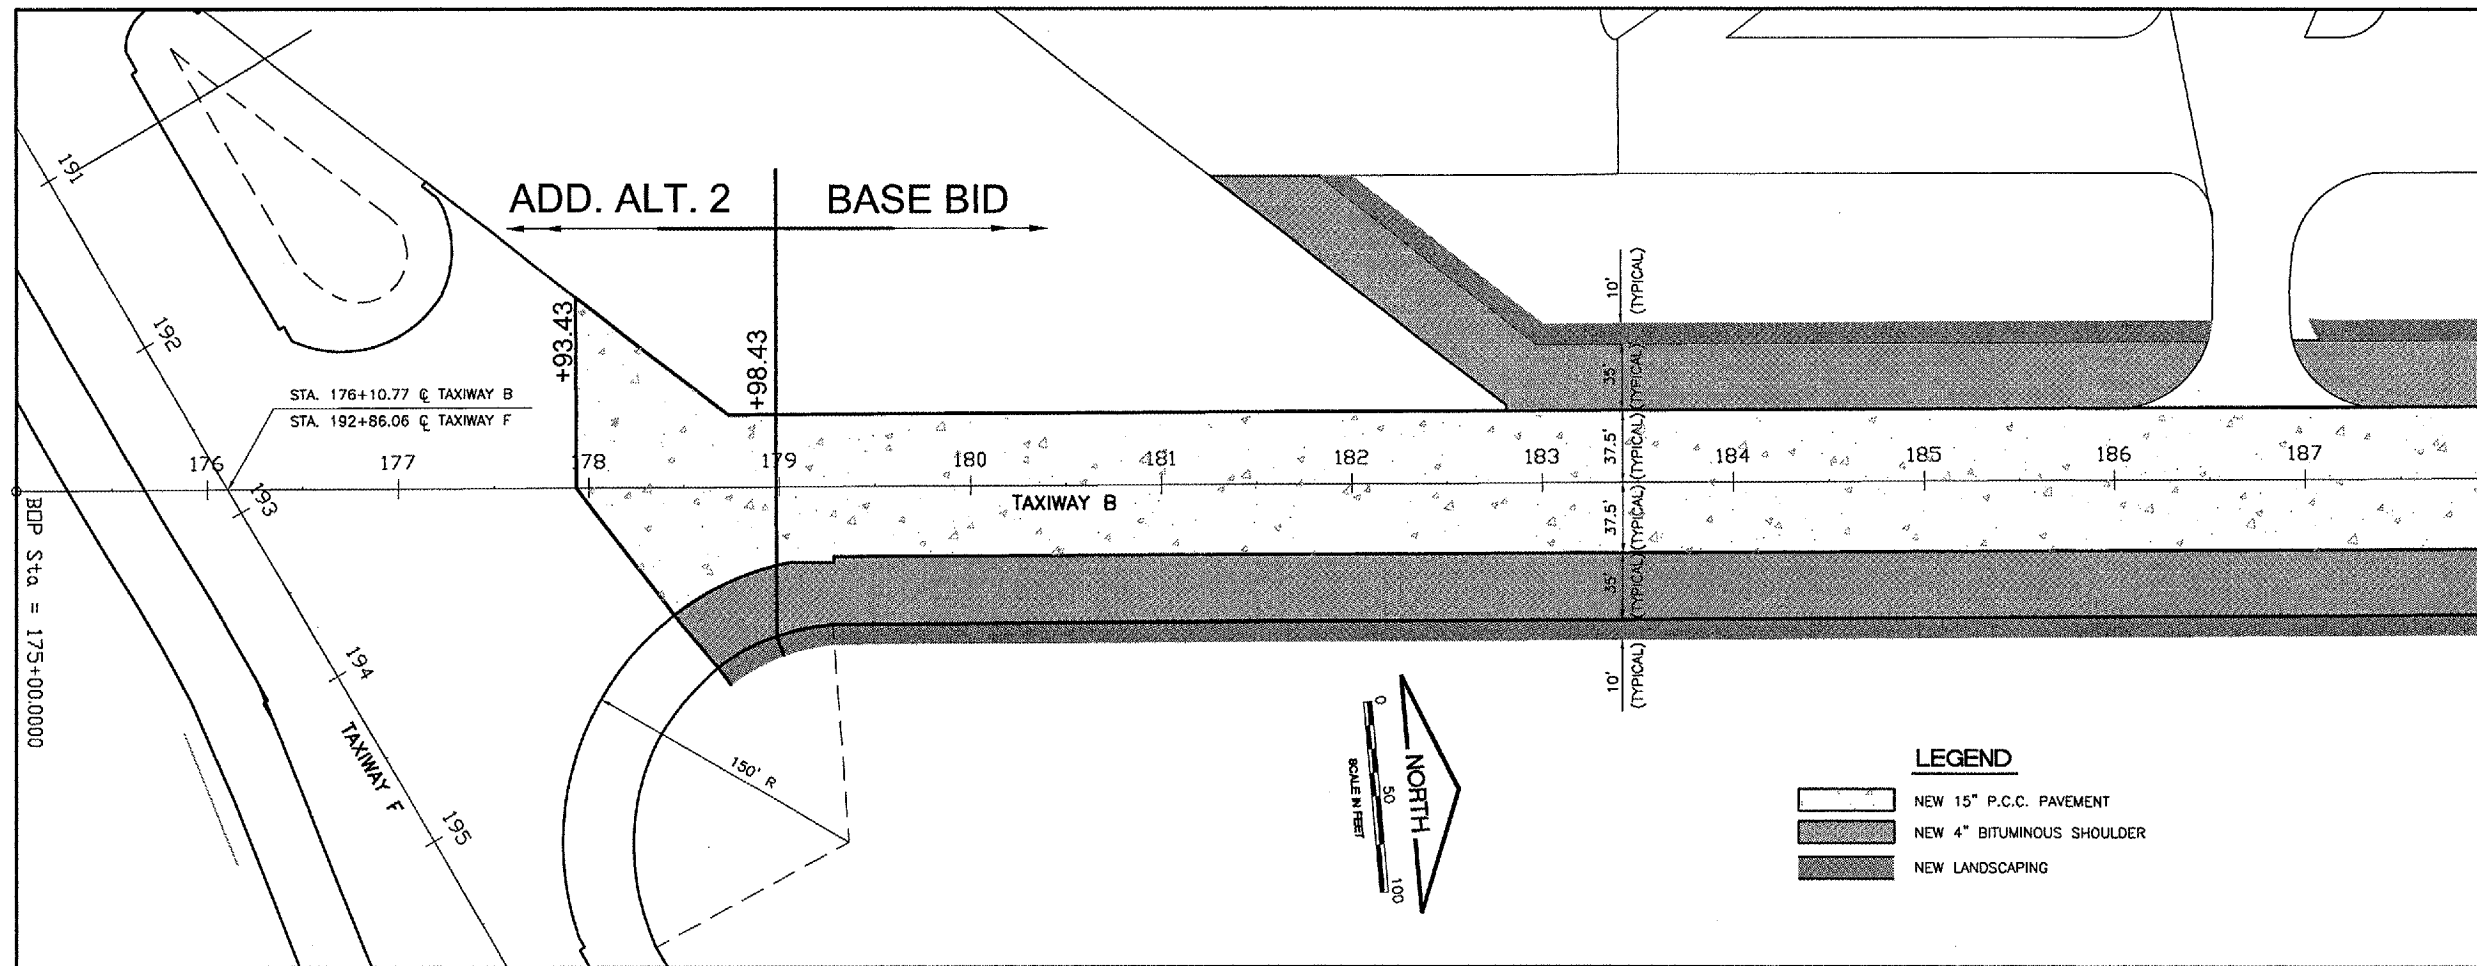

MATCHLINE STA. 188+00

Revisions

No.	Date	Description

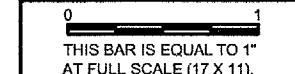

DESIGN BY: CMT-ARR
DRAWN BY: CMT-ARR
CHECKED BY: CMT-ARR
APPROVED BY: JGP
DATE: 7.29.2005
JOB No: 04258-05-00

**TXY B PLAN AND
PROFILE
1
(BPP1)**

13

