


**FORM BRACES FOR
STAGE CONSTRUCTION**

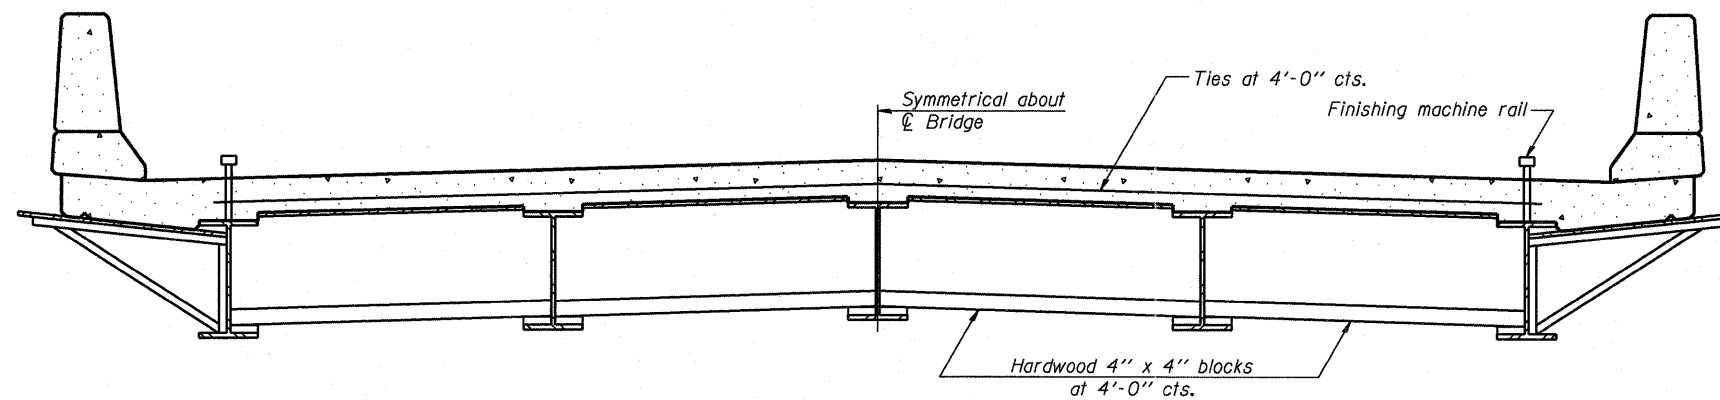

**FORM BRACES FOR
STANDARD CONSTRUCTION**

Notes:

1. When cantilever forming brackets are used, the work shall be done according to Article 503.06(b) of the Standard Specifications, except as modified below and in the details shown on this sheet.
2. The finishing machine rails shall be placed on the top flange of the exterior beams.
3. The beams or girders, supporting cantilever forming brackets, shall be tied together at 4 foot intervals.
4. For Standard construction, or Stage Construction the Hardwood bracing materials shall be placed as shown between webs of beams in each bay.

SB-1

7-1-10

FILE NAME = ...0162121-821-CantileverFormingBrackets.dgn	DESIGNED <i>EV</i>	REVISED -	<p>800 WEST FULTON STREET CHICAGO, ILLINOIS 60611-1258</p> <p>TEL. 312 454 9100 FAX 312 558 1217 WEB www.sepsteinglobal.com</p>	<p align="center">STATE OF ILLINOIS DEPARTMENT OF TRANSPORTATION</p>	<p align="center">CANTILEVER FORMING BRACKETS FOR SUPERSTRUCTURES WITH W27 BEAMS AND SMALLER STRUCTURE NO. 016-2121</p>	F.A.P. RTE. 332	SECTION 0101.1 BR-3	COUNTY COOK	TOTAL SHEETS 60	SHEET NO. 36			
PLOT TIME = 5:22:38 PM	DRAWN <i>JCP</i>	REVISED -				SHEET NO. S21 OF S29 SHEETS			CONTRACT NO. 62421		ILLINOIS FED. AID PROJECT		
PLOT DATE = 6/29/2011	CHECKED <i>PC</i>	REVISED -											
DATE 07 01 2011		REVISED -											