


DATE	
BY	
FINAL SURVEY	SURVEYED
NOTE BOOK NO.	PLOTTED
	TEMPLATE
	AREAS CHECKED

DATE	
BY	
ORIGINAL SURVEY	SURVEYED
NOTE BOOK NO.	PLOTTED
	TEMPLATE
	AREAS CHECKED

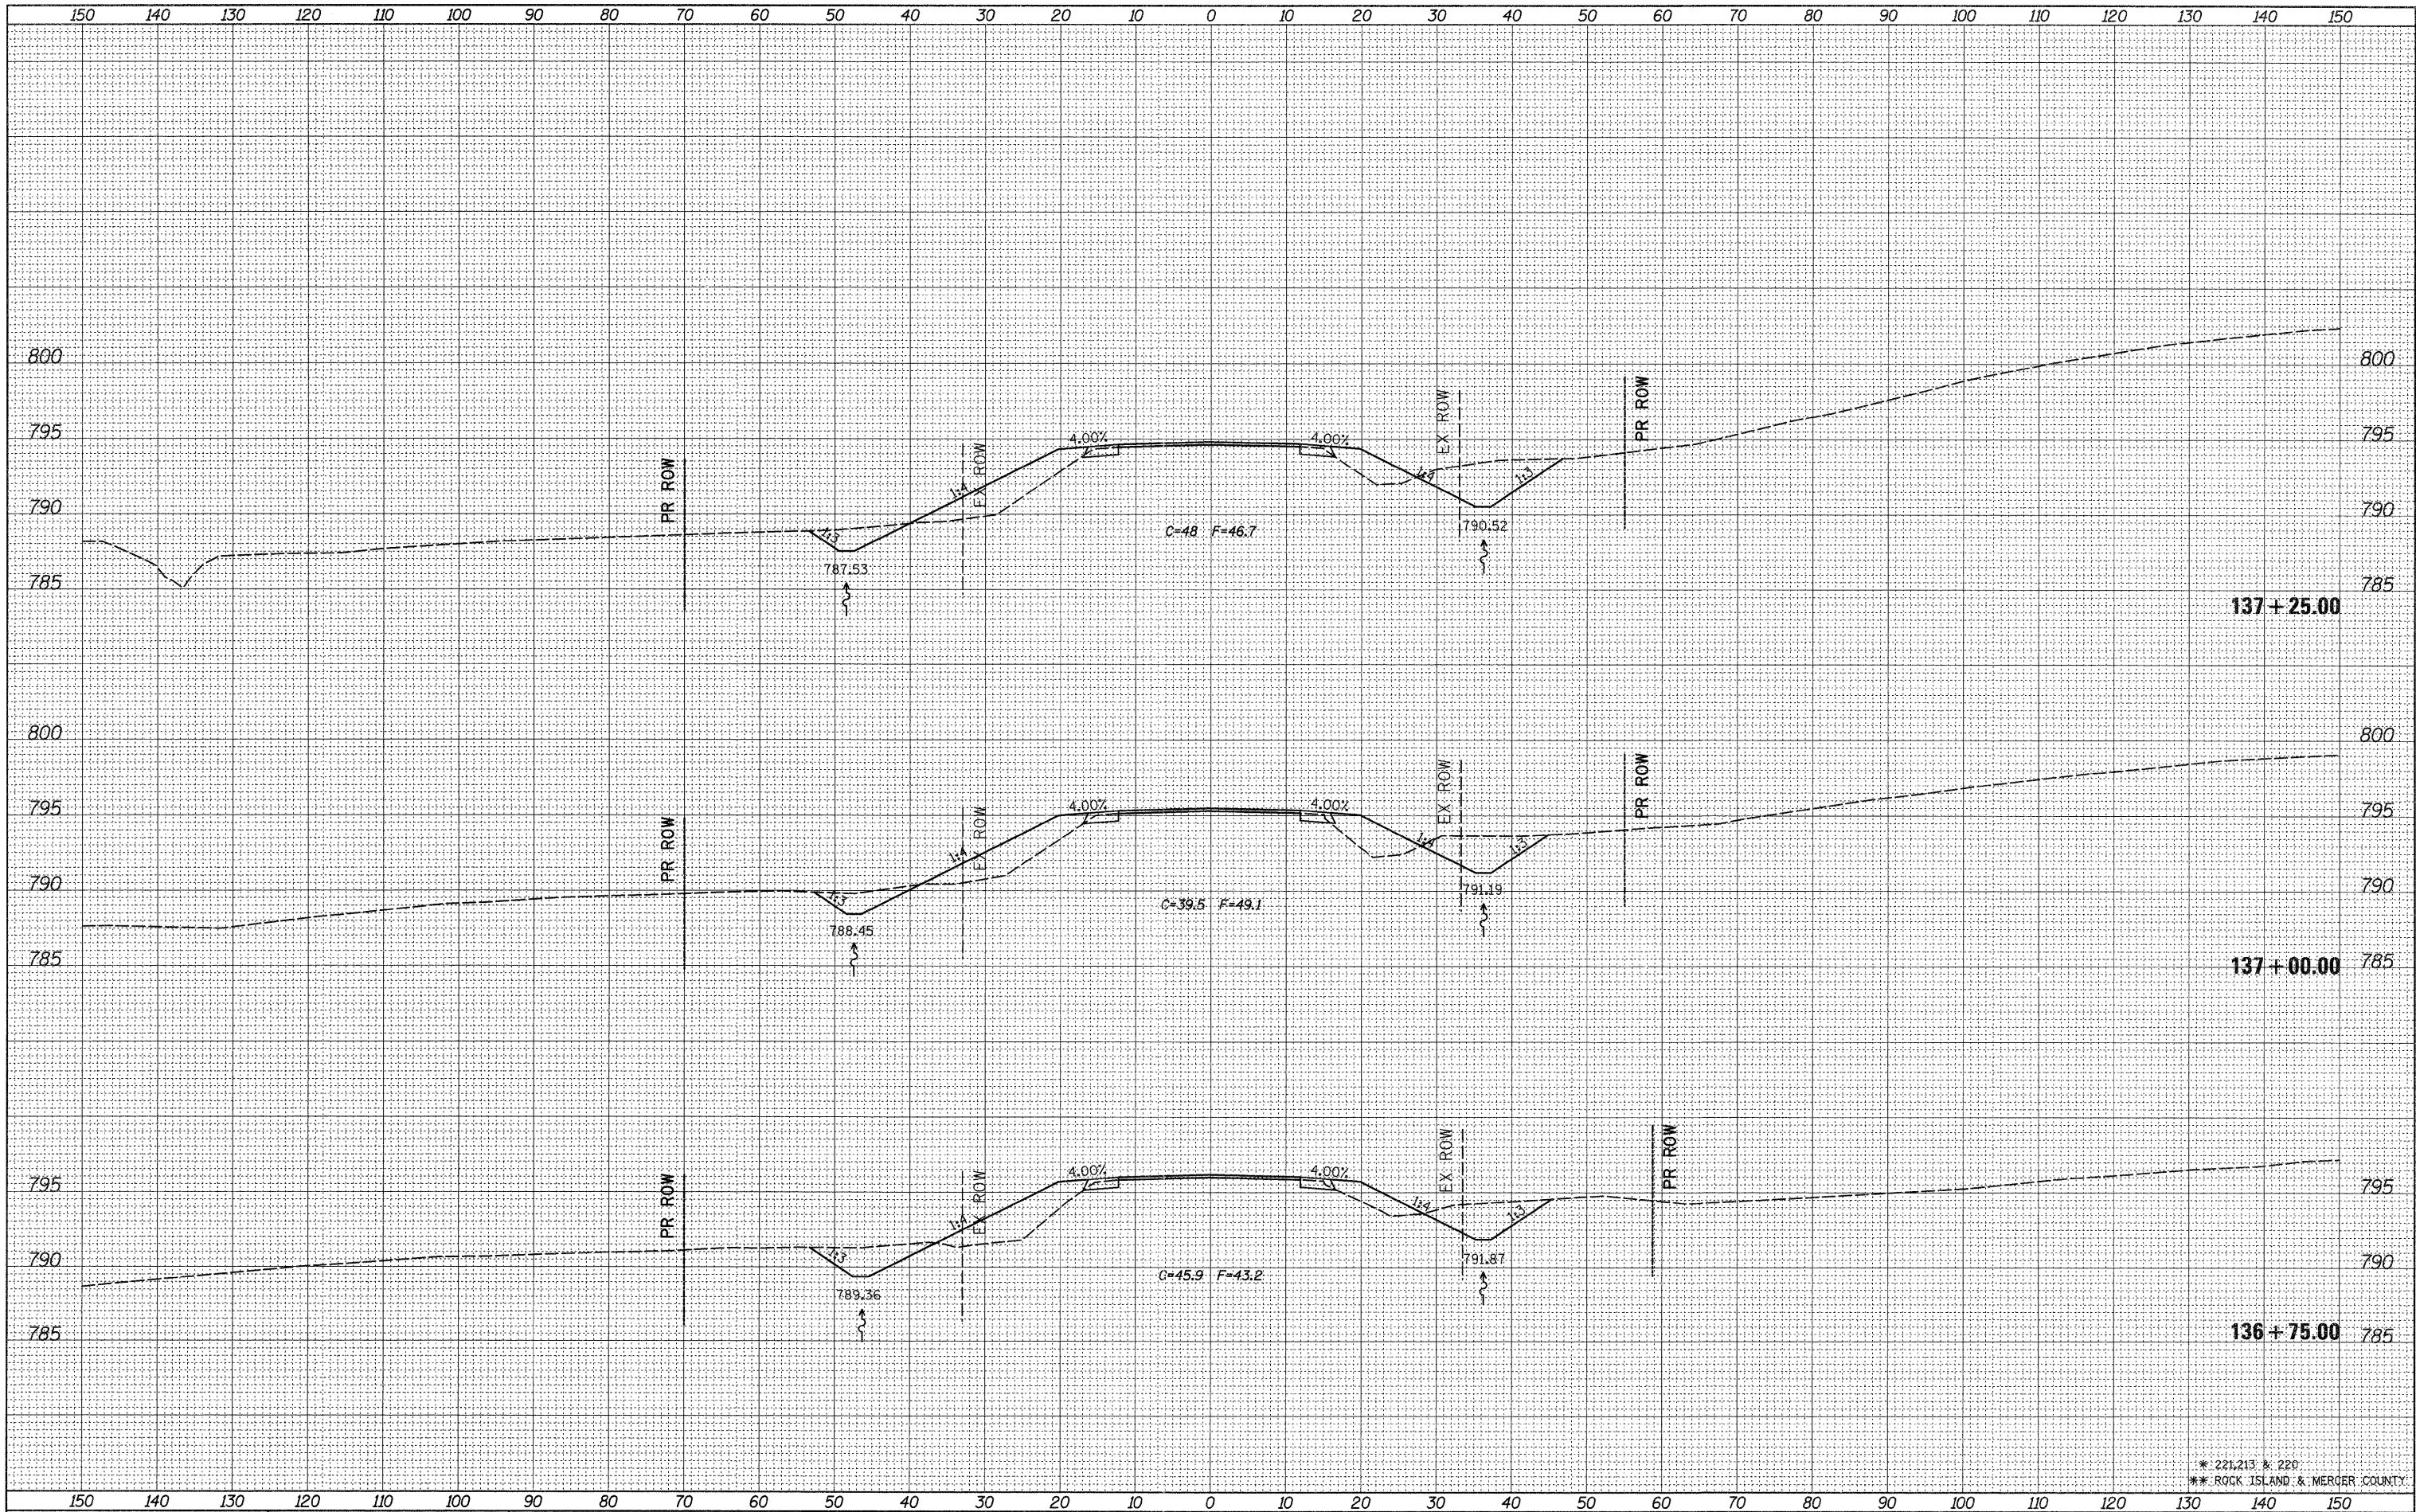

\* 221,213 & 229  
 \*\* ROCK ISLAND & MERCER COUNTY

FILE NAME =  
 c:\pw\_work\pwork\grantpm\d0184077\0212307-shd.xml.dgn

USER NAME = grantpm  
 PLOT SCALE = 18.0000' / in.  
 PLOT DATE = Thu Jun 23 07:45:52 2011

DESIGNED -	REVISED -
DRAWN -	REVISED -
CHECKED -	REVISED -
DATE -	REVISED -

**STATE OF ILLINOIS  
 DEPARTMENT OF TRANSPORTATION**

**IL 94 CROSS SECTIONS**

SCALE: SHEET NO. OF SHEETS STA. 136+75.00 TO STA. 137+25.00

F.A.S. RTE.	SECTION	COUNTY	TOTAL SHEETS	SHEET NO.
*	(19,20)RS-2	**	231	125
CONTRACT NO. 64D72			ILLINOIS FED. AID PROJECT	