


DATE	
BY	
FINN	
SURVEY	
PLOTTED	
NOTE BOOK	
TEMPLATE	
AREAS CHECKED	
NO.	

DATE	
BY	
ORIGINAL	
SURVEY	
PLOTTED	
NOTE BOOK	
TEMPLATE	
AREAS CHECKED	
NO.	

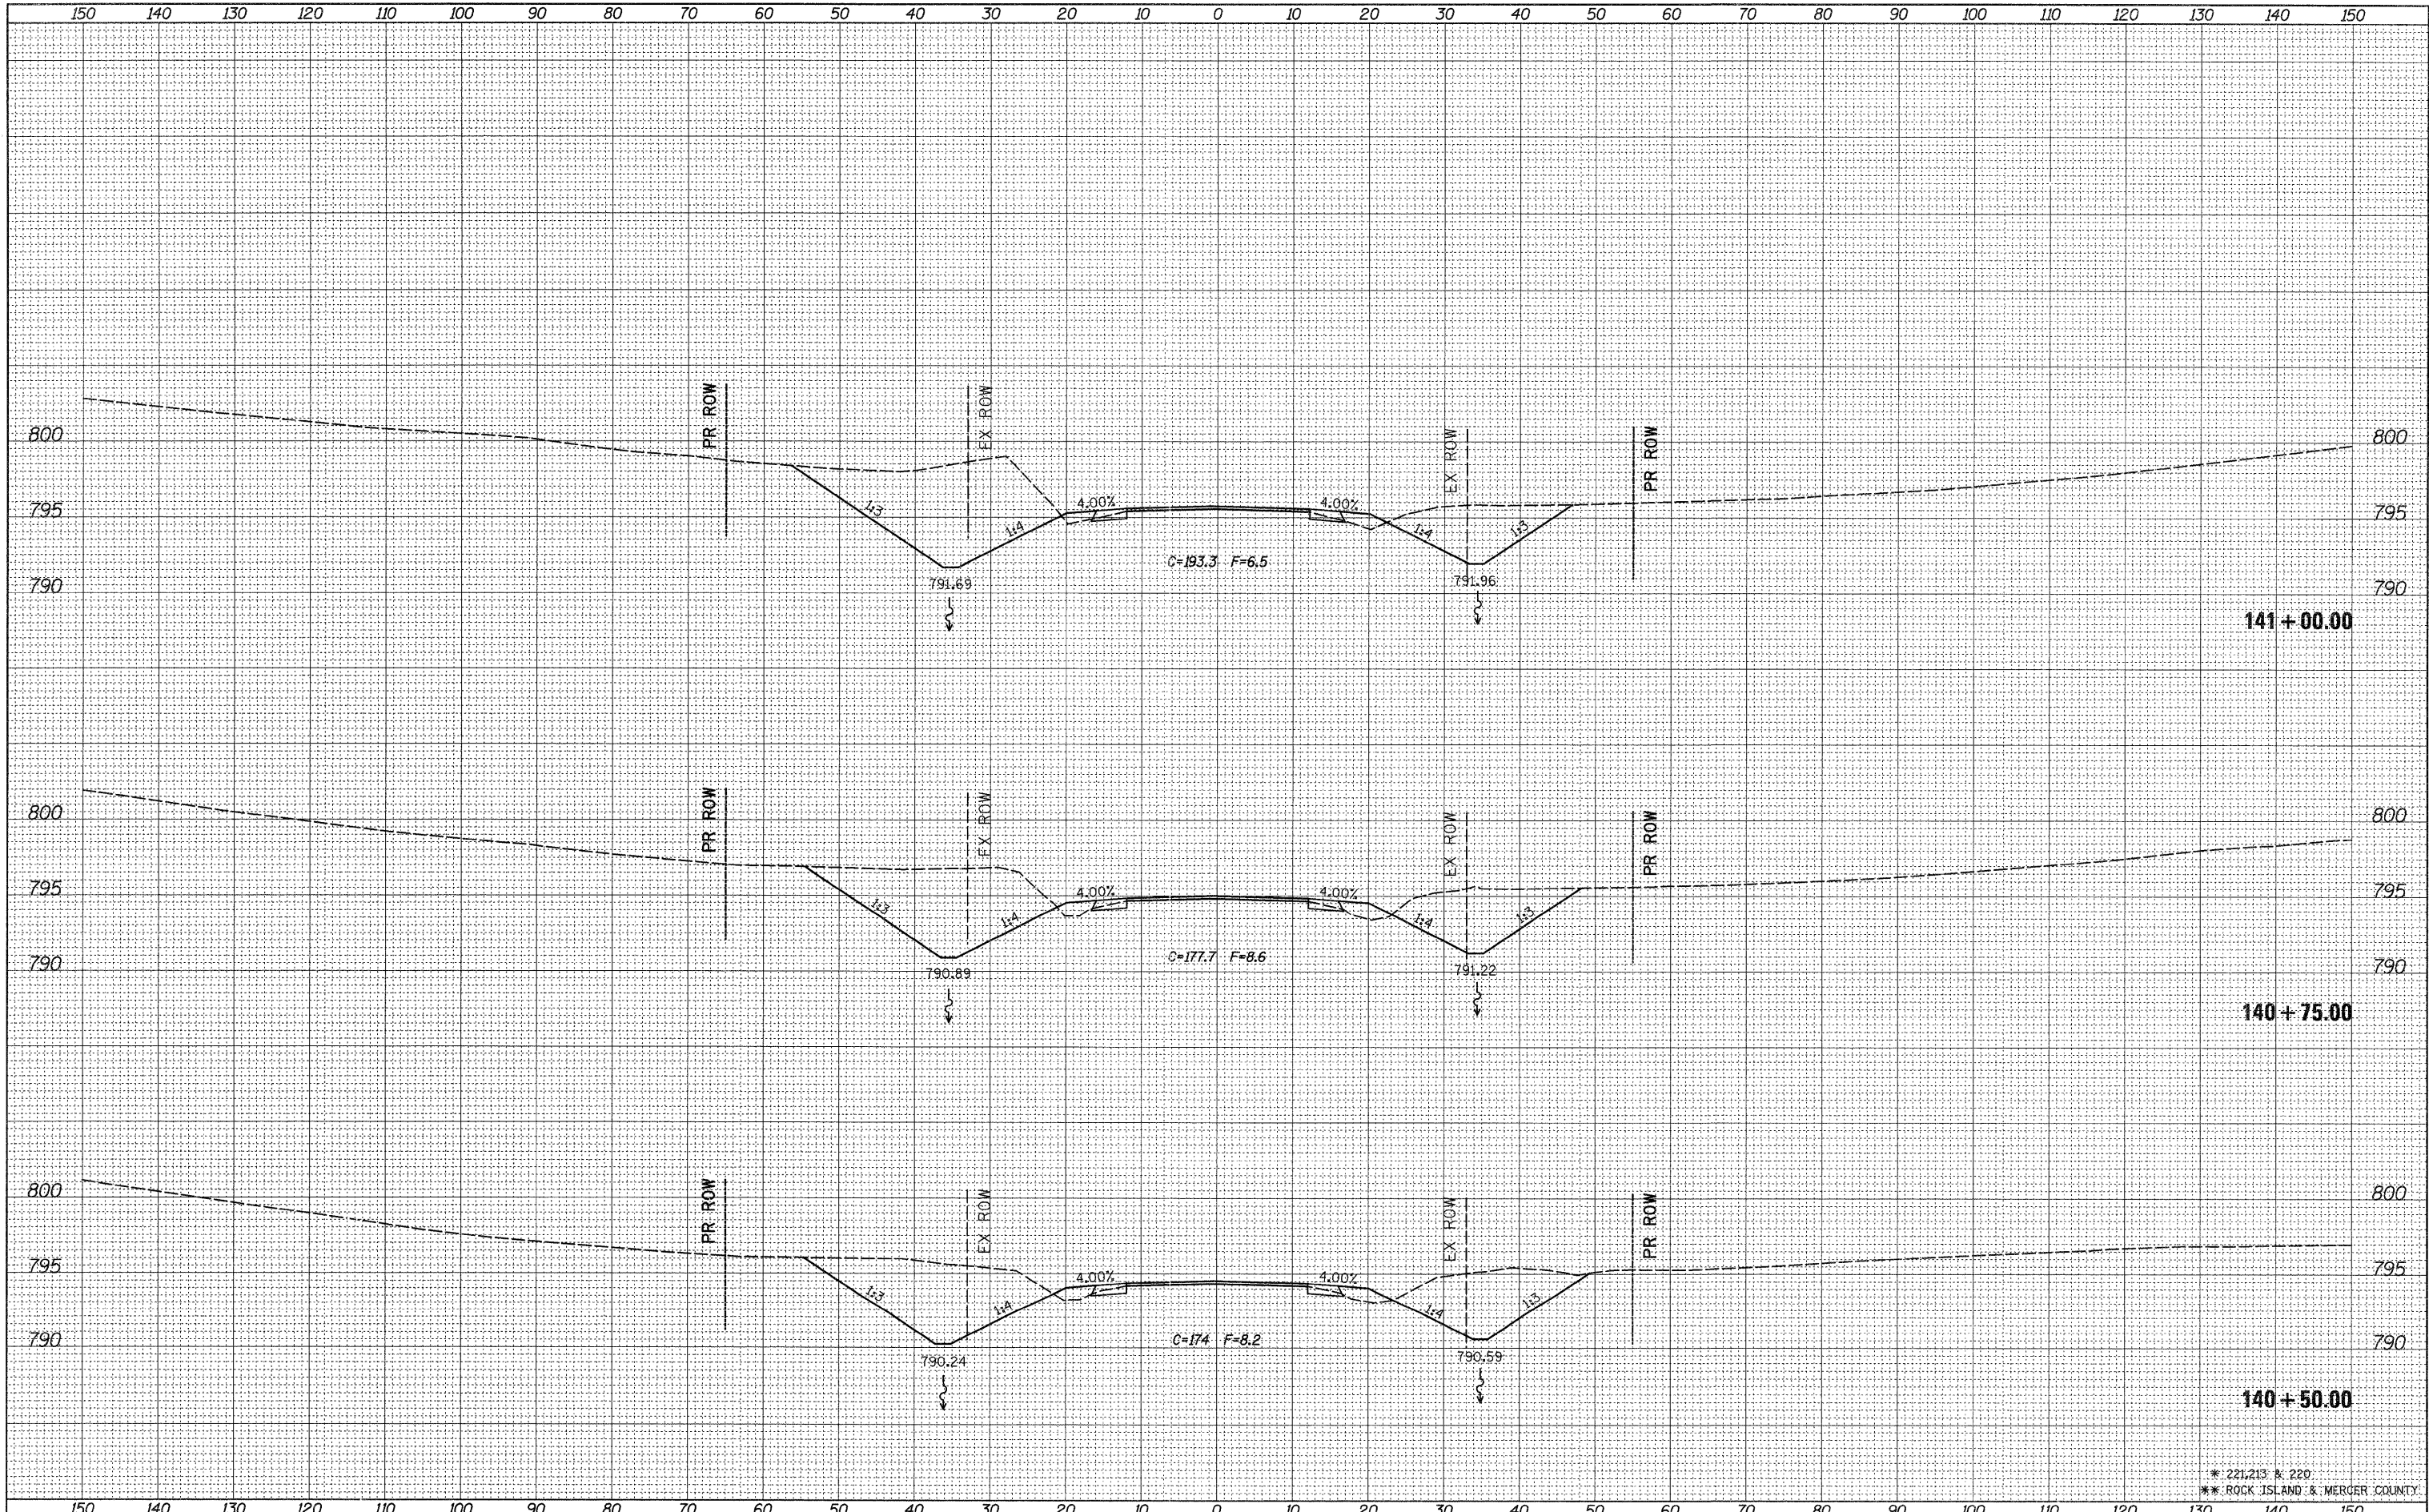

* 221,213 & 229
 ** ROCK ISLAND & MERCER COUNTY

FILE NAME =	USER NAME = grantpm
ci:\pw_work\pwwork\grantpm\d0184077\0212307-shft.xml.dgn	DESIGNED -
	DRAWN -
PLOT SCALE = 10.0000' / in.	CHECKED -
PLOT DATE = Thu Jun 23 07:45:59 2011	DATE -

DESIGNED -	REVISED -
DRAWN -	REVISED -
CHECKED -	REVISED -
DATE -	REVISED -

**STATE OF ILLINOIS
 DEPARTMENT OF TRANSPORTATION**

IL 94 CROSS SECTIONS

SCALE: SHEET NO. OF SHEETS STA. 140+50.00 TO STA. 141+00.00

F.A.S. RTE.	SECTION	COUNTY	TOTAL SHEETS	SHEET NO.
*	(19,20)RS-2	**	231	131
CONTRACT NO. 64D72			ILLINOIS FED. AID PROJECT	