

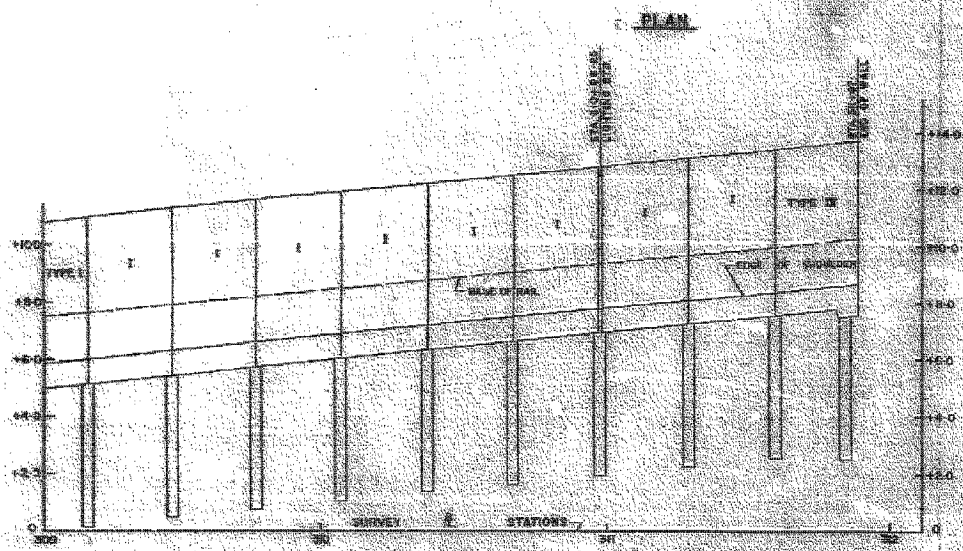



F.A.I. RTE.	SECTION	COUNTY	TOTAL SHEETS	SHEET NO.
94/90 *		COOK	556	387
STA.	TO STA.			
FED. ROAD DIST. NO.	ILLINOIS	FED. AID PROJECT		
62300 • (1818, ETC, 2324.6-1PR)-8				

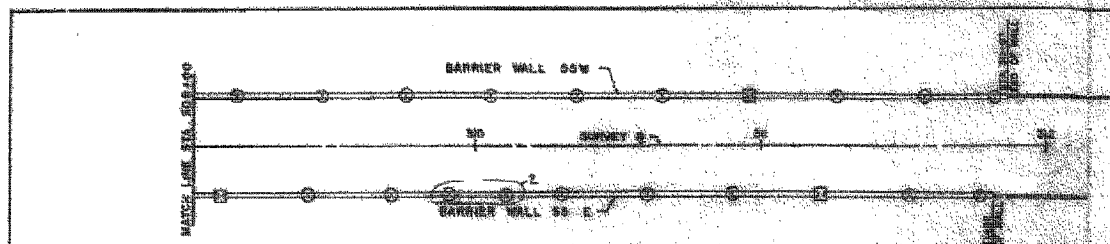

BARRIER WALL 55W

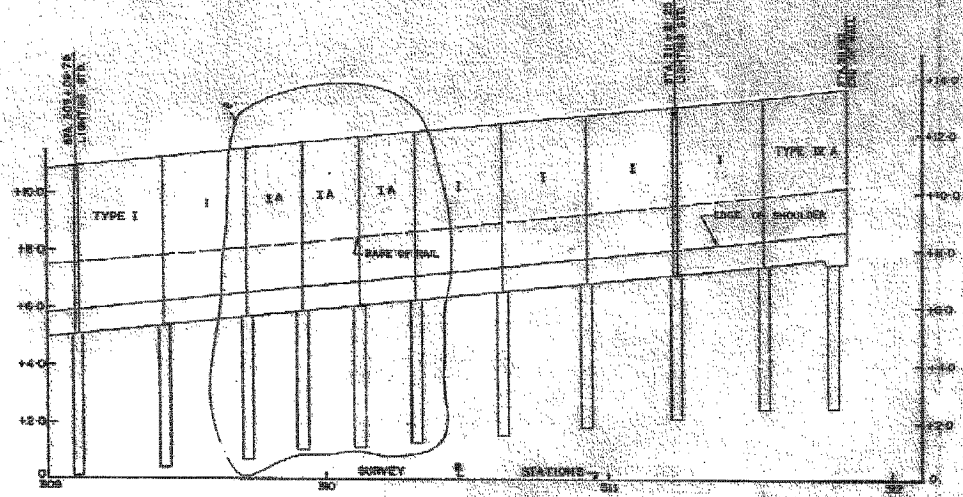

BARRIER WALL 55E

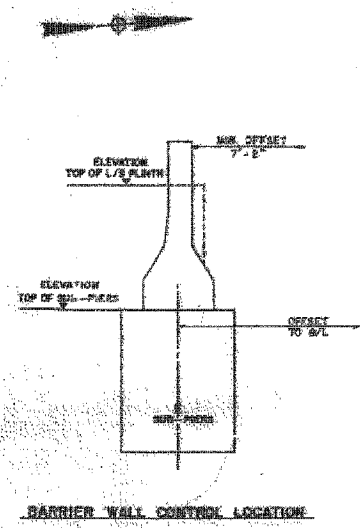

BARRIER WALL 55W				BARRIER WALL 55E			
STATION	TYPE	HEIGHT	REMARKS	STATION	TYPE	HEIGHT	REMARKS

NOTES:
 ALL WALLS ARE TYPE I UNLESS OTHERWISE NOTED.
 ALL WALLS ARE TYPE I UNLESS OTHERWISE NOTED.

NOTES:
 ALL STRUCTURES IN THE IMMEDIATE VICINITY OF THE BARRIER WALLS OR SSB - PILES TO BE VERIFIED IN THE FIELD.
 FOR DETAILS OF LIGHT STANDARD ANCHORAGE SEE SHEET 9-22

CITY OF CHICAGO
 DEPARTMENT OF PUBLIC WORKS
 BUREAU OF ENGINEERING
 DAN RYAN RAPID TRANSIT
 MEDIAN PREPARATION & FENCING
 CONTRACT DR-8
 BARRIER WALL PLAN & PROFILES
 STA. 309+00 TO STA. 311+87
 HORIZ. 1" = 20' 55E & 55W
 SCALE: VERT. 1" = 2'
 SHEET NO. 3 OF 21 SHEETS

In Charge: E.S.M.
 Designed by: J.L.
 Drawn by: J.D.
 Checked by: J.D.
 Approved by: H.T.B.

Edwards AND Kelcey
 ONE NORTH FRANKLIN
 CHICAGO, IL 60606
 PHONE: (312) 251-3000
 FAX: (312) 251-3015
 WEB: WWW.EDKORP.COM

FOR INFORMATION ONLY

REVISIONS	
NAME	DATE

ILLINOIS DEPARTMENT OF TRANSPORTATION
 F.A.I. 94/90 (DAN RYAN EXPRESSWAY)
 31ST STREET TO 71ST STREET
 NB EXPRESS LANE RECONSTRUCTION
 EXISTING BARRIER WALL PLANS
 AT CTA STATIONS
 SCALE: NONE
 DATE: 7/7/05
 DRAWN BY: CTA
 CHECKED BY: CTA