



PROFILE SURVEYED BY DATE
 NOTE BOOK NO. PROJECT NO. DATE
 TITLE: NOTATION: C1100

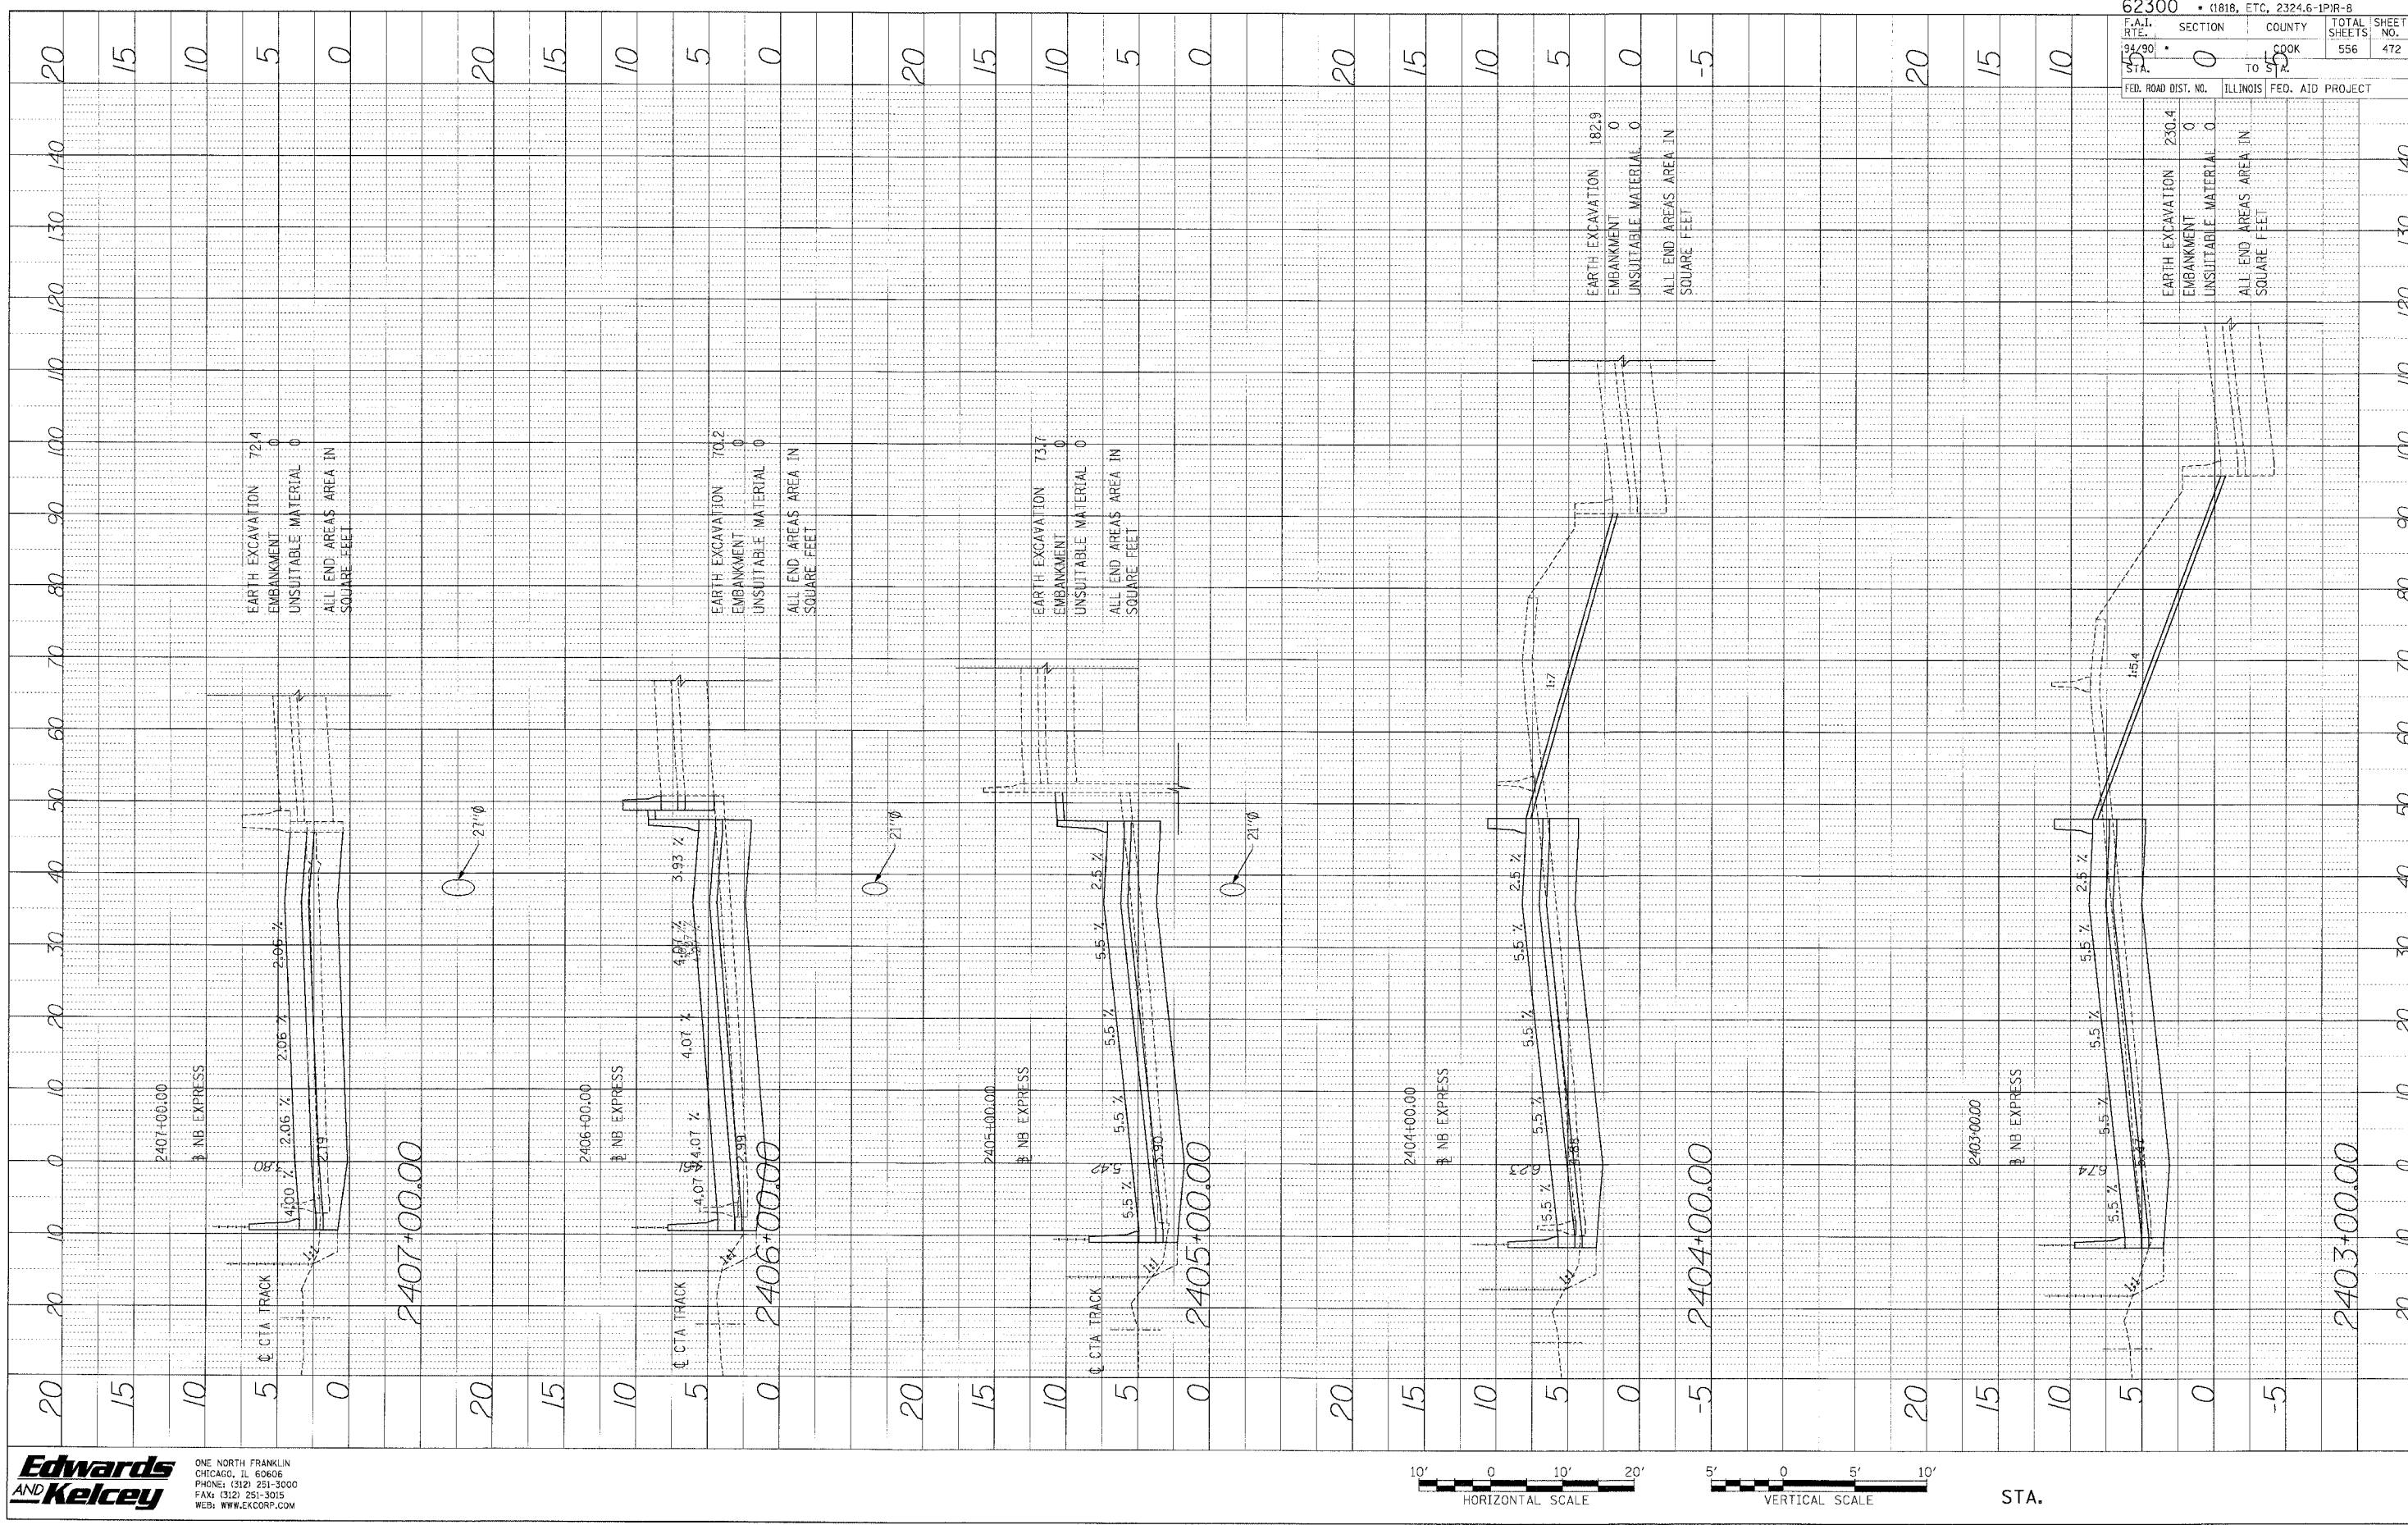

Edwards and Kelcey
 ONE NORTH FRANKLIN
 CHICAGO, IL 60606
 PHONE: (312) 251-3000
 FAX: (312) 251-3015
 WEB: WWW.EKCORP.COM

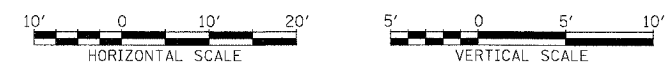

STA.

62300	• (1818, ETC, 2324.6-1)PR-8
94/90	SECTION COUNTY TOTAL SHEETS
572	TO 572
572	556 472
FED. ROAD DIST. NO.	ILLINOIS FED. AID PROJECT

EARTH EXCAVATION	230.4
EMBANKMENT	0
UNSUITABLE MATERIAL	0
ALL END AREAS AREA IN SQUARE FEET	

EARTH EXCAVATION	70.2
EMBANKMENT	0
UNSUITABLE MATERIAL	0
ALL END AREAS AREA IN SQUARE FEET	

EARTH EXCAVATION	73.7
EMBANKMENT	0
UNSUITABLE MATERIAL	0
ALL END AREAS AREA IN SQUARE FEET	

EARTH EXCAVATION	182.9
EMBANKMENT	0
UNSUITABLE MATERIAL	0
ALL END AREAS AREA IN SQUARE FEET	

EARTH EXCAVATION	230.4
EMBANKMENT	0
UNSUITABLE MATERIAL	0
ALL END AREAS AREA IN SQUARE FEET	

EARTH EXCAVATION	230.4
EMBANKMENT	0
UNSUITABLE MATERIAL	0
ALL END AREAS AREA IN SQUARE FEET	

PA:030009030355007 188/5/CAD/AV/rev:4682e-f.tbl/SHT